



# Office of Chicago City Clerk



Or2011-116

Office of the City Clerk

## City Council Document Tracking Sheet

<b>Meeting Date:</b>	2/9/2011
<b>Status:</b>	Introduced
<b>Sponsor(s):</b>	Jackson, Sandi (7)
<b>Type:</b>	Order
<b>Title:</b>	Issuance of Sign(s)/Signboard(s) for KGD Enterprises, d.b.a. Chicago Signs
<b>Committee(s) Assignment:</b>	Committee on Buildings

City Council  
Meeting Date: \_\_\_\_\_  
Committee on Buildings

(signs)

ORDERED, That the Commissioner of Buildings is hereby directed to issue a sign permit to: KGD Enterprises, Inc. d/b/a: Chicago Signs, 26W535 Saint Charles Road, Carol Stream, Illinois 60188.


for the erection of a sign / signboard over 24 feet in height and / or over 100 square feet (in area of one face) at: 1709 East 95<sup>th</sup> Street

Dimensions: Length 23'6" Height 4'6"

Height above grade / roof to top of sign: 16'

TOTAL SQUARE FOOT AREA: 106 SQ. FT.

Such sign(s) shall comply with all applicable provisions of TITLE 17 of the Chicago Zoning Ordinance and all other applicable provisions of the Municipal Code of the City of Chicago governing the construction and maintenance of outdoor signs, signboards and structures.

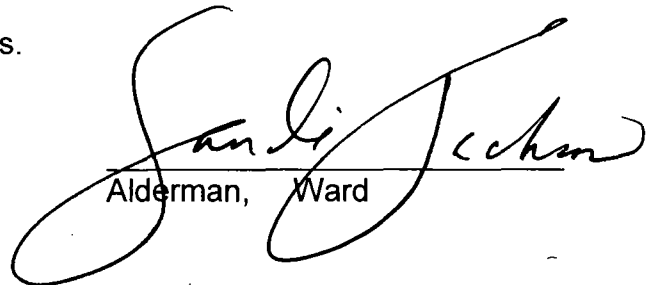
  
Alderman, Ward

**ZONING SIGN PERMIT APPLICATION  
DEPARTMENT OF ZONING  
CITY OF CHICAGO  
OFFICE OF THE ZONING ADMINISTRATOR**

Application For KGD Enterprises, Inc (dba) **CHICAGO SIGN** John Doyle  
(Name of Sign Company)

Location - Street Address: 1709 E. 95th St (MARSHALLS)

Zoning District: PD 485

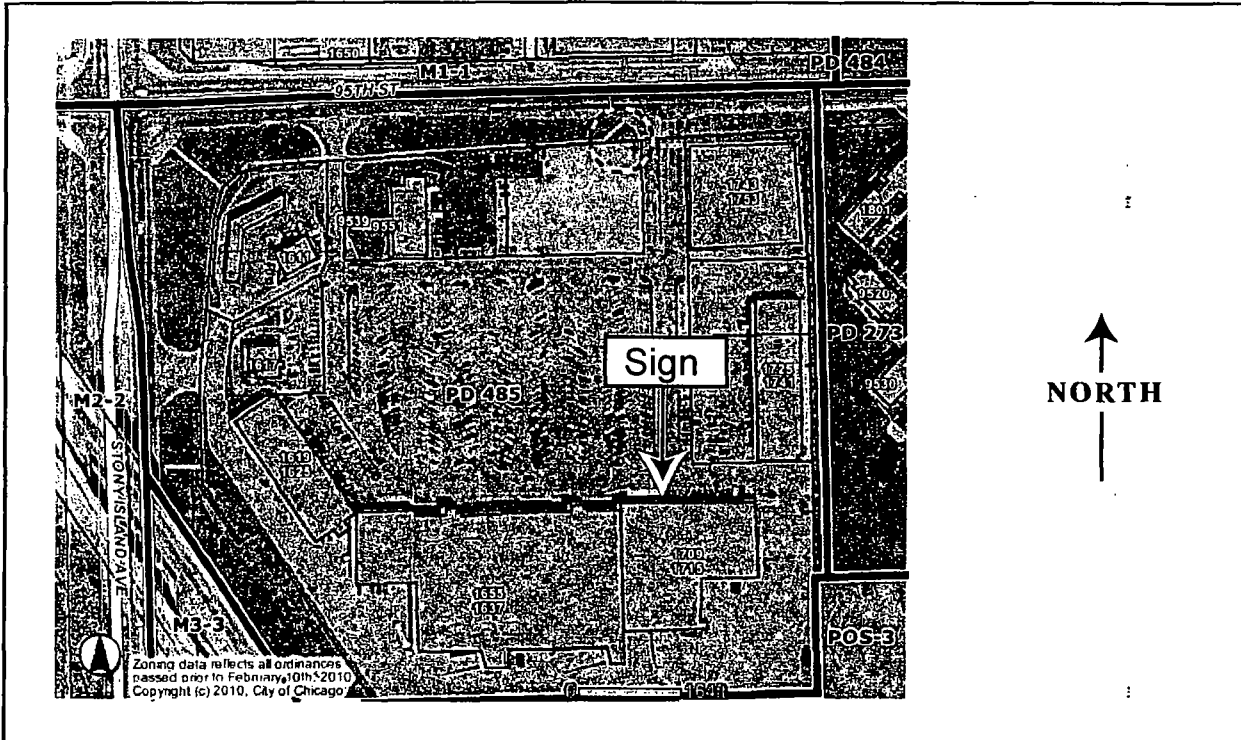

1. Type of Sign (check one for each section)
  - a.) ☐ Signboard, ☒ Flat, ☐ Projecting, or ☐ Awning
  - b.) ☒ Business ID. or ☐ Advertising
2. ☐ Non-illuminated, ☒ Illuminated, ☐ Flashing, and/or ☐ Moving
3. Height above curb level 16 ft,      in.
4. Gross Area of sign 106 sq. ft.
5. Total area of all signs on the lot 106 sq. ft.
6. Project over public way; yes or no If yes      ft,      in.  
Distance from curb line dna in.
7. Distance from expressway or major route (within 1000 ft.) dna ft.  
Is sign visible from expressway or major routes yes or no (circle one)
8. Distance from park (over 10 Acres) dna ft.
9. Distance from residential zone dna ft.

**ALL OF THE ABOVE QUESTIONS MUST BE ANSWERED FULLY**

SIGNATURE 

NOTE: IN B6-6 and B6-7 Districts, exact sign copy must be indicated  
For roof signs, indicate height above grade      ft.

## CODE ALLOWANCE

SS 41057 AJ Wright Chicago IL 1709 E 95th St

City of Chicago

\*\*\* LICENSED CONTRACTOR APPLIES IN PERSON \*\*\*

Zoned: PD 485

**Wall Sign:** Box Entire Word - PD Zoning can only have tenant identification signs - sq ft allowance is 4 x's the front of bldg or 600 total sq ft for all signs - can have more than 1 sign - just do not go over sq ft allowance - no min letter size


**Ground Sign:** to change a face panel you do need a permit

**Under Canopy Signs:** have to go to the city for a public right of way permit

**Temp Banners:** yes w/permit - good for 1 year - subject to standards applicable to permanent signs and are counted in the total sq ft of signage allowed on this site


**Temp Site Signs:** yes w/permit - max size do not exceed 7 sq ft - linear st frontage - max 24 ft in height - good for 1 year until job is completed

Final Electrical Inspection is Required

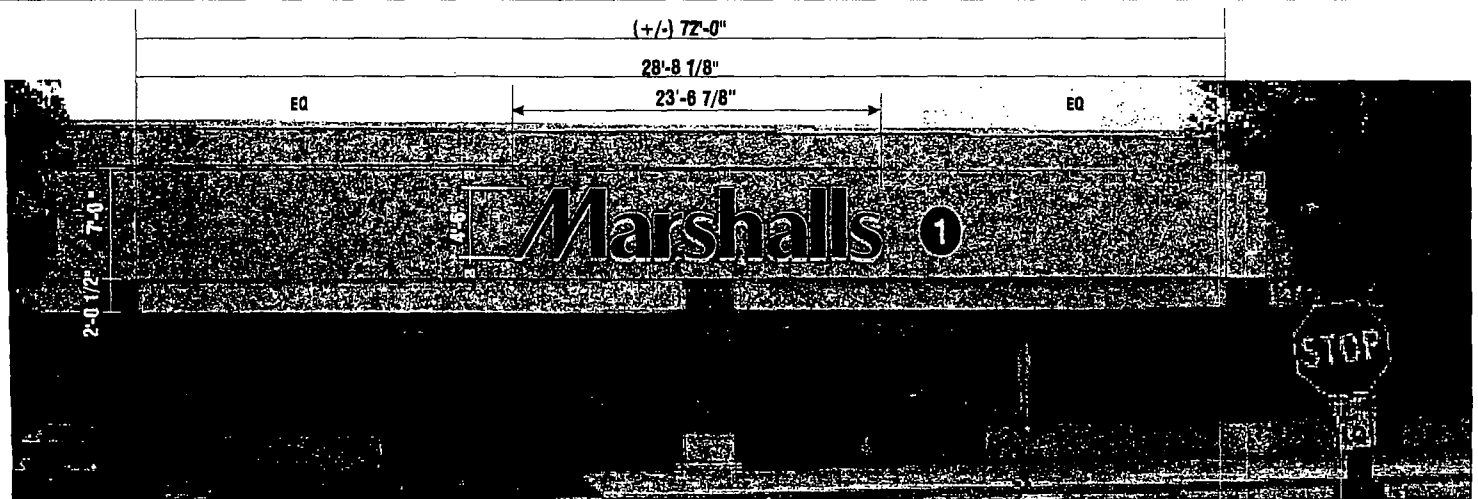


PROPOSED ELEVATION

① FABRICATE & INSTALL SET OF FACE-LIT/ HALO-LIT "Marshalls" INTERNALLY ILLUMINATED LETTERS

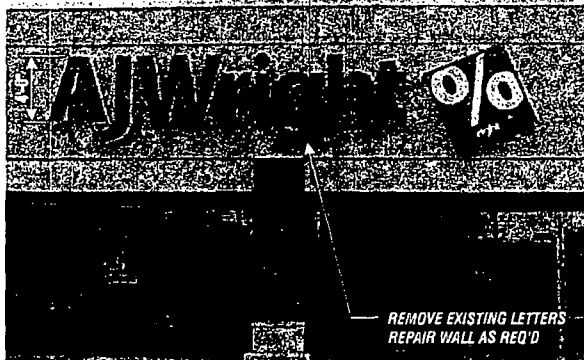

EXISTING ELEVATION

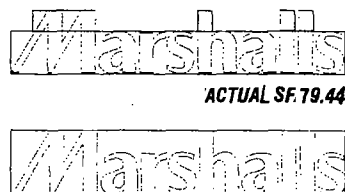

BOXED SF. 106.06



MBFLSC-60

① 54" FACE LIT/ HALO LIT CHANNEL LETTERS

SCALE: 1/4" = 1'-0"

**SIGN MUST BE MOUNTED CENTERED  
HORIZONTALLY & VERTICALLY  
FASCIA AREA INDICATED ON ELEVATION / PHOTO**



408 MACK DRIVE  
CROYDEN, PA 19031  
PH: 215.788.3898  
FAX 788.7588

LOCATION  
Marshalls-AJ 170  
1709 E 95th St.  
Stoney Island Plaza  
Chicago, IL 60617

SS# 41087-R3

Date: 12/17/00  
Scale: AS SHOWN  
Drawing By: RA  
Site #: 9320

Description  
**STOREFRONT ELEVATION  
CHANNEL LETTERS**  
Changes To This Rev.:


Rev:  
12/21/00 RF  
12/22/00 RF

Approved By:  
Date:

This drawing is submitted for your exclusive use, in accordance with the terms and conditions of the Service Select, Inc. Client Agreement. It is not to be shown to anyone outside your organization, nor is it to be used, reproduced, copied or exhibited in any fashion without the expressed written consent of Service Select, Inc.

Client:

**Marshalls**

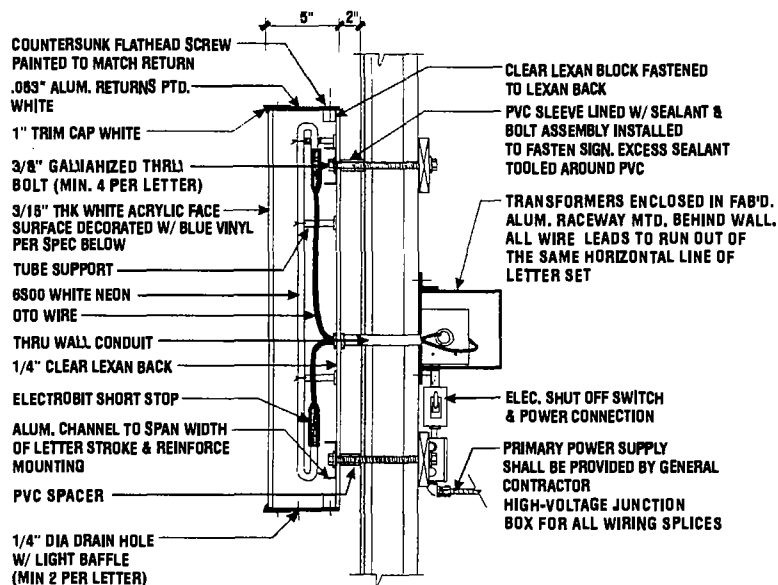

FACE-LIT BACK-LIT REMOTE CHANNEL LETTER SECTION

23'-6 7/8"

4'-6"

# Marshalls

MBFLSC-60

1 54" FACE LIT /HALO LIT CHANNEL LETTERS  
SCALE: 1/4" = 1'-0"

Marshalls

ACTUAL SF 79.44

Marshalls

BOXED SF 106.06

## CODE ALLOWANCE

SS 41087 AJ Wright Chicago IL 1709 E 95th St

City of Chicago

\*\*\* LICENSED CONTRACTOR APPLIES IN PERSON \*\*\*

Zoned: PD 485

**Wall Sign:** Box Entire Word - PD Zoning can only have tenant identification signs - sq ft allowance is 4 x's the front of bldg or 500 total sq ft for all signs - can have more than 1 sign - just do not go over sq ft allowance - no min letter size

**Ground Sign:** to change a face panel you do need a permit

**Under Canopy Signs:** have to sign to the city for a public right of way permit

**Temp Banners:** yes w/permit - good for 1 year - subject to standards applicable to permanent signs and are counted in the total sq ft of signage allowed on this site

**Temp Site Signs:** yes w/permit - max size do not exceed 2 sq ft x linear ft frontage - max 24 ft in height - good for 1 year until job is completed

Final Electrical Inspection is Required

UL REQUIRED	UNDERTAKE ELECTRICAL NEW OR EXISTING POWER SUPPLY REQUIRE THAT ALL CIRCUITS MUST HAVE DEDICATED NEUTRAL GROUND TERMINATING AT PANEL QUESTION CALLED 800-541-7878	CIRCUITS REQUIRED ONE (1) 20 AMP 120 VOLT CIRCUITS REQUIRED	SIGN MUST BE GROUNDED IN COMPLIANCE WITH ARTICLE 600 OF THE NATIONAL ELECTRIC CODE

ORACAL VINYL  
"INTENSIVE BLUE"  
SERIES #B500-006

PRELIMINARY DRAWING  
NOT FOR FABRICATION



400 MADX DRIVE  
CROYDON, PA 19021  
PH: 215.788.3898  
FAX 788.7888

SS# 41087-R3  
LOCALITY:  
Marshalls-AJ 170  
1709 E 95th St  
Stoney Island Plaza  
Chicago, IL 60617

Date: 12/17/00  
Scale: 1/4" = 1'-0"  
Drawn By: JG  
Site #: 3320

Description:  
**CHANNEL LETTERS  
SIGN DETAILS**  
Changes To This Rev.

Rev:  
1 12/21/00, RF  
2 12/22/00, RF  
3  
4  
5  
6

Approved By:  
Date:

This drawing is submitted for  
your exclusive use, in connection  
with a project being planned by  
Service Select Inc. It is not to be  
shown to anyone else or be used  
for any other purpose without the  
written permission of Service Select Inc.

Client:

Marshalls



CITY OF CHICAGO

## DEPARTMENT OF BUILDINGS

## Sign Permit Application

APPROVAL NUMBER	APPLICATION NUMBER 100379529	ANNUAL FEE	WORK CODE	DRAWINGS ATTACHED <input type="checkbox"/> YES <input type="checkbox"/> NO			
DATE OF APPLICATION 01/22/2011		TYPE OF SIGN FLAT OR BOX					
ADDRESS OF SIGN 1709 E 95TH ST, 60617-		LENGTH	FT. 23	IN. 6	HEIGHT	FT. 4	IN. 6
BUILDING	ORIGINAL PERMIT NUMBER	AREA	SQ. FT. 106	WEIGHT		LBS. 300	
TYPE OF PERMIT NEW CONSTRUCTION (SIGN)		SIGN HEIGHT ABOVE GRADE/ROOF FT. 16					
PAYER OF ANNUAL INSPECTION MARSHALLS, STORE MANAGER 1709 E 95TH ST CHICAGO, IL 60617 (000)000-0000		SHAPE OF SIGN IRREGULAR					
SIGN MANUFACTURER KGD ENTERPRISES		SIGN WILL READ MARSHALLS					
ADDRESS WHERE SIGN CAN BE SEEN PRIOR TO ERECTION		NO. OF LAMPS 600		TOTAL WATTAGE 600			
TICKET NUMBER 0		REINSPECTION CONTROL NUMBER		TYPE OF LAMP OTHER			
TYPE OF SUPPORT FOR SIGN BUILDING		NO. OF BALLAST/TRANSFORMERS 4		INPUT OF TRANSFORMERS 120			
SIGN BOARD SUPPORT MEMBERS OTHER		CONTRACTOR WILL INSTALL		<input checked="" type="checkbox"/> N FEEDERS <input type="checkbox"/> Y CUSTOMER LEADS			
ANNUAL FEE		TYPE OF SWITCH SPECIAL					
CONSTRUCTION FEE 200.00		LOCATION OF SWITCH LISTED FLUSH TOGGLE					
1017 B FEE		SIGN LOCATION ILLUMINATED WALL SIGN READING, MARSHALLS					
TOTAL FEE 200.00							
AMOUNT PAID 200.00							
BALANCE DUE							

The undersigned certify that the statements in this application are true and correct and that all work done under the proposed permit will conform to the requirements of the Chicago Municipal Code

REG. NO. E92687	BOND NO. 0482722	REG. NO. N93120
ELECT COCTR KGD ENTERPRISES, INC.	SIGN ERECTOR KGD ENTERPRISES	SIGNER
ADDRESS 204 N GARY AVE WHEATON, IL 60187	ADDRESS 204 N GARY WHEATON IL, 60187	
SUPERVISOR SIGNATURE 	SIGNATURE 	

The permit issued on this application will authorize only signs here applied for. If other signs are to be erected they must be covered by additional permits

City of Chicago  
Richard M. Daley, MayorDepartment of Buildings  
Richard Monocchio, Commissioner

TYPE OF BUSINESS <u>COMMERCIAL</u> Other: <u>RETAIL</u> Name: <u>MARSHALLS</u> LIC #: _____ Renewal Date: _____	SIGN BOND REQUIRED? <input type="checkbox"/> YES COUNCIL ORDER REQUIRED <input checked="" type="checkbox"/> YES IS SPECIAL PERMISSION REQUIRED FROM CHIEF ELECTRICAL <input type="checkbox"/> YES IF YES, ATTACH LETTER OF REQUEST
Projects Over: <input checked="" type="checkbox"/> Private Property <input checked="" type="checkbox"/> Public Way      Grant Permit #: _____ <input checked="" type="checkbox"/> Planned Development/Manufacturing      PMD/PD#: <u>485</u> Zoning District: <u>OTHER</u> Other: <u>PD</u>	TIME STAMP
TYPE OF SIGN: <input type="checkbox"/> ADVERTISING <input checked="" type="checkbox"/> ILLUMINATE <input type="checkbox"/> MOVEABLE <input checked="" type="checkbox"/> BUSINESS <input type="checkbox"/> FLASHING	
TOTAL STREET FRONTAGE OF LOT (IN FEET) <u>215</u>	
TOTAL AREA OF NEW SIGN (SQ.FT.) <u>106</u>	
TOTAL AREA OF ALL SIGNS ON LOT (SQ.FT.) <u>106</u>	
HEIGHT OF SIGN ABOVE GRADE (TO TOP) <u>20ft 6in</u>	
DISTANCE OF CURB LINE OUTER EDGE (ft) <u>79</u>	SIGN CLERK
DISTANCE OF STRUCTURE INNER EDGE (ft) <u>1</u>	APPROVED FOR PERMIT
DISTANCE FROM (ft): A. PUBLIC PARK (OVER 10 ACRES) _____ B. EXPRESSWAY (IF LESS THAN 1,000 FT.) _____ C. RESIDENCE DISTRICT (ADVERTISING SIGNS ONLY) _____	REMARKS
IF REPLACEMENT SIGN OR CHANGE OF FACE, WHAT DOES THE EXISTING SIGN READ? <div style="text-align: center; font-size: 1.2em; margin-top: 10px;"> <i>A. J. WRIGHT</i> </div>	
Original Payee: _____	
Landmark Hold: <input type="checkbox"/> Status: _____	
ZONING (OFFICE USE ONLY)	