



Office of the Chicago City
Clerk



Or2011-751

Office of the City Clerk

City Council Document Tracking Sheet

Meeting Date:	7/28/2011
Sponsor(s):	P. O'Connor, Patrick J. (40)
Type:	Order
Title:	Issuance of permits for Sign(s)/Signboard(s) at 1536 W Devon Ave
Committee(s) Assignment:	Committee on Zoning, Landmarks and Building Standards

Committee on Buildings

(signs)

ORDERED, That the Commissioner of Buildings is hereby directed to issue a sign permit to: (Contractor's name and address)

CHESTERFIELD AWNING CO.16999 VAN DAM ROADSOUTH HOLLAND, IL 60473

for the erection of a sign/signboard over 24 feet in height and/or over 100 square feet (in area of one face) at: (Business NAME & ADDRESS)


MARTEN FURNITURE1536 W. DEVON AVE.CHICAGO, IL 60660

Dimensions: length 46'-0" height 4'-2"

height above grade/roof to top of sign 12'-2"

TOTAL SQUARE FOOT AREA 192

Such sign(s) shall comply with all applicable provisions of TITLE 17 of the Chicago Zoning Ordinance and all other applicable provisions of the Municipal Code of the City of Chicago governing the construction and maintenance of outdoor signs, signboards and structures.

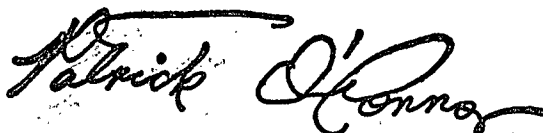

Alderman, Ward 40th

Please note that upon signing this graphics sheet you are approving this design for production. Any changes made to the graphics and/or fabrication of the awning after your first signed approval will result in extra fees needed to cover the cost and time spent to make these changes. This can and will effect your installation date.

Chesterfield Awning Co., Inc
16999 Van Dam Rd.
South Holland, IL 60473
(708) 596-4434

TOP VIEW

NTS

SIDE VIEW



MARJEN OF CHICAGO
FURNITURE & BEDDING OUTLET

www.marjenofchicago.com

1536 "Guaranteed Lowest Prices"

773-338-6636

GRAPHICS SIZES:


43" x 544.68" = 23421/144 = 163 SQ.FT

(Graphics over 100 sq.ft) CHICAGO-COUNCIL ORDER WILL BE NEEDED FOR SIGN PERMIT


FRAME SIZE:

50" x 552" = 27600

4'-2" x 46'-0" $\frac{27600}{144} = 192$ SQ. FT

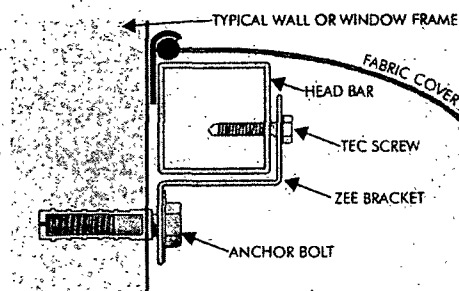

Mounting Detail • NTS

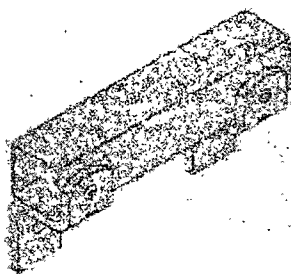

ALL METAL FRAME 1X1" SQUARE ALUMINUM
RAFTER SPACING EVERY 24-30" AS NEEDED
FOR STRUCTURAL INTEGRITY

File Name / Job Number: Marjen Furniture
Size/Style: Sunbrella Black
Color/Method: PX32 Gold PX Paint
Font Style: Arrus BT font
Contact Person: 11-11-2010 M.C.
Misc. Notes: David Ausema
Date:
Salesman:

This is an original drawing, created by Chesterfield Awning Company, Inc. It is being submitted for your personal use in connection with a project being planned for you by Chesterfield Awning Company, Inc. It is not to be used, reproduced, copied or exhibited in any fashion. In the event any of the above occurs, Chesterfield Awning company, Inc. expects to be reimbursed \$250.00 in compensation for the time and effort entailed in creating this drawing. Colors are representative only--for true colors, please see samples.

Customer Approval Date

Sales Approval Date

TYPE OF BUSINESS COMMERCIAL Other: FURNITURE STORE Name: MARJEN FURNITURE OF CHICAGO LIC #: _____ Renewal Date: _____	SIGN BOND REQUIRED? <input type="checkbox"/> YES COUNCIL ORDER REQUIRED <input checked="" type="checkbox"/> YES IS SPECIAL PERMISSION REQUIRED FROM CHIEF ELECTRICAL <input type="checkbox"/> YES IF YES, ATTACH LETTER OF REQUEST
Projects Over: <input checked="" type="checkbox"/> Private Property <input checked="" type="checkbox"/> Public Way Grant Permit #: 1094703 <input type="checkbox"/> Planned Development/Manufacturing PMD/PD#: _____ Zoning District: B3 Other: B3-2	TIME STAMP
TYPE OF SIGN: <input type="checkbox"/> ADVERTISING <input type="checkbox"/> ILLUMINATE <input type="checkbox"/> MOVEABLE <input checked="" type="checkbox"/> BUSINESS <input type="checkbox"/> FLASHING	
TOTAL STREET FRONTAGE OF LOT (IN FEET) 58	
TOTAL AREA OF NEW SIGN (SQ.FT.) 192	
TOTAL AREA OF ALL SIGNS ON LOT (SQ.FT.) 20	
HEIGHT OF SIGN ABOVE GRADE (TO TOP) 12ft 2in	
DISTANCE OF CURB LINE OUTER EDGE (ft) 7 DISTANCE OF STRUCTURE INNER EDGE (ft) 1	SIGN CLERK APPROVED FOR PERMIT
DISTANCE FROM (ft): A. PUBLIC PARK (OVER 10 ACRES) _____ B. EXPRESSWAY (IF LESS THAN 1,000 FT.) _____ C. RESIDENCE DISTRICT (ADVERTISING SIGNS ONLY) _____ IF REPLACEMENT SIGN OR CHANGE OF FACE, WHAT DOES THE EXISTING SIGN READ? Original Payee: _____	REMARKS
Landmark Hold: <input type="checkbox"/> Status: _____	
ZONING (OFFICE USE ONLY)	



CITY OF CHICAGO

DEPARTMENT OF BUILDINGS

Sign Permit Application

APPROVAL NUMBER	APPLICATION NUMBER 100380985	ANNUAL FEE	WORK CODE	DRAWINGS ATTACHED <input type="checkbox"/> YES <input type="checkbox"/> NO
DATE OF APPLICATION 02/07/2011		TYPE OF SIGN AWNING		
ADDRESS OF SIGN 1536 W DEVON AVE, 60660		LENGTH 46	FT. 0	HEIGHT 4
BUILDING	ORIGINAL PERMIT NUMBER	AREA 192	SQ. FT.	WEIGHT 200
TYPE OF PERMIT NEW CONSTRUCTION (SIGN)		SIGN HEIGHT ABOVE GRADE/ROOF 8		
PAYER OF ANNUAL INSPECTION MICHELL, DANNY 1536 W. DEVON CHICAGO, IL 60660 (773)338-6636		SHAPE OF SIGN REGULAR		
SIGN MANUFACTURER CHESTERFIELD AWNING CO.		SIGN WILL READ MARJEN OF CHICAGO FURNITURE-BEDDING OUTLET		
ADDRESS WHERE SIGN CAN BE SEEN PRIOR TO ERECTION		NO. OF LAMPS		
TICKET NUMBER 0		TOTAL WATTAGE		
REINSPECTION CONTROL NUMBER		TYPE OF LAMP		
TYPE OF SUPPORT FOR SIGN AWNINGS		NO. OF BALLAST/TRANSFORMERS		
SIGN BOARD SUPPORT MEMBERS OTHER		INPUT OF TRANSFORMERS		
ANNUAL FEE CONSTRUCTION FEE 1017 B FEE TOTAL FEE AMOUNT PAID BALANCE DUE		CONTRACTOR WILL INSTALL <input checked="" type="checkbox"/> FEEDERS <input checked="" type="checkbox"/> CUSTOMER LEADS		
200.00 200.00 200.00		TYPE OF SWITCH		
Check # for Zoning		LOCATION OF SWITCH		
Check # for DCAP		SIGN LOCATION CANVAS AWNING MADE AND INSTALLED FACING SOUTH (MARJEN FURNITURE)		

The undersigned certify that the statements in this application are true and correct and that all work done under the proposed permit will conform to the requirements of the Chicago Municipal Code

REG. NO.	BOND NO.	REG. NO.	N91306
ELECT CONTR	SIGN ERECTOR CHESTERFIELD WINDOW		
ADDRESS	SIGNER		
SUPERVISOR SIGNATURE	ADDRESS 16999 VAN DAM ROAD SOUTH HOLLAND IL, 60423		
	SIGNATURE 		

The permit issued on this application will authorize only signs here applied for. If other signs are to be erected they must be covered by additional permits


City of Chicago
Richard M. Daley, MayorDepartment of Buildings
Richard Monocchio, Commissioner

CITY OF CHICAGO
DEPARTMENT OF ZONING AND LAND USE PLANNING
SIGN SITE PLAN
(ALL INFORMATION MUST BE COMPLETED AND LEGIBLE)

Site Address: MARJEN FURNITURE 1536 W. DEVON AVE. 60660 1 of 2 applications

Sign Company: CHESTERFIELD AWNING CO. Rep Name: DAVE or MATT

Phone (708) 596 - 4434 EXT (Below: Building, streets and location of sign on lot or structure)
North

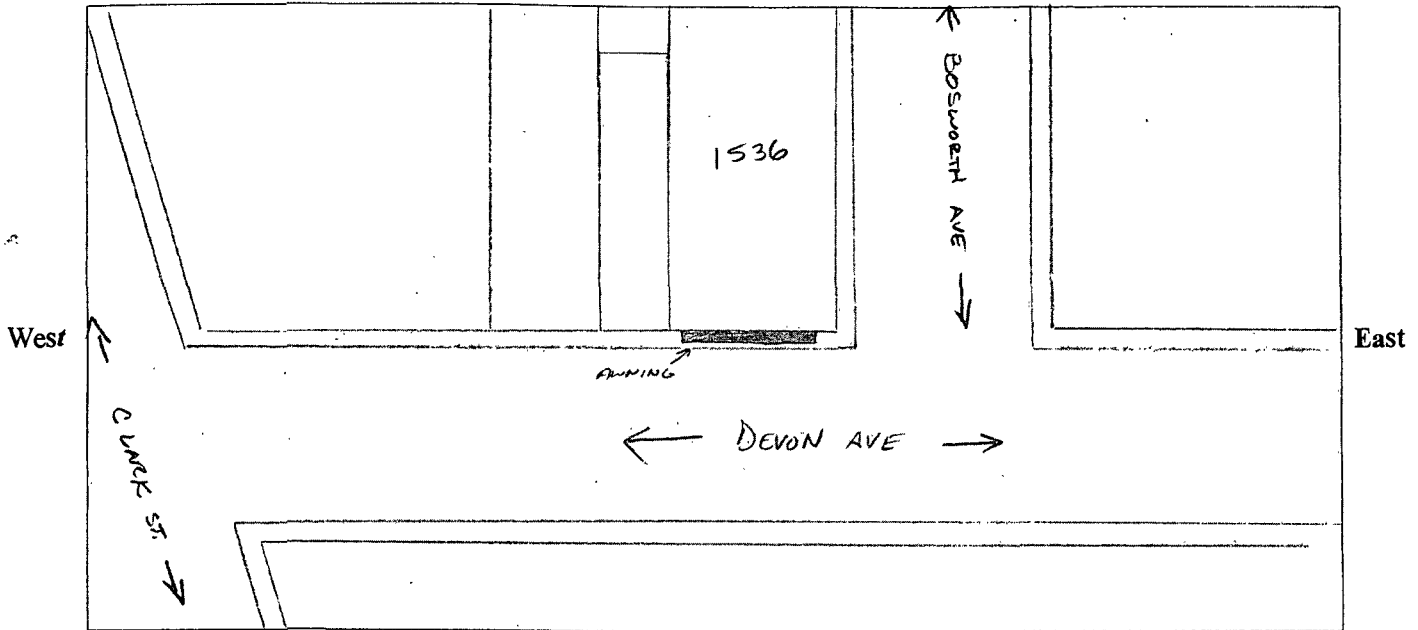

SIGN USE:

Bus. ID (On-premise) ☒

Business Lice. #

Advertising (Off-premise) ☐

PERMIT TYPE:

New Construction ☒

Change of Face

Previous Permit # ☐

TYPE OF SIGN:

Flat Wall ☐

Freestanding ☐

Awning ☒

Marquee ☐

High Rise Building ☐

Projecting Private ☐

Projecting Public Way ☒

Public Way Use -Permit #

1094703

SIGN CHARACTERISTICS:

Non-Illuminated ☒

Illuminated ☐

Changing Image ☐

Video Display ☐

Flashing ☐

DISTANCE FROM:

Curb Line: 7 FT

Expressway, Toll Roads,

or Major Route

(n/a if over 1000 ft) n/a

Park (over 10 acres) n/a

Residential Zone n/a

Existing Off-premise on

same side of street: n/a

TOTAL SQUARE FOOTAGE:

Square footage of this proposed sign 192

Gross area of all proposed signs 240

Area of all existing signs

(not including proposed) on Zoning Lot 20

Signature: [Handwritten Signature]

Date:



Chesterfield Awning Co.

16999 Van Dam Road
South Holland, IL 60473

P: 708-596-4434

F: 708-596-9469

graphics@chesterfieldawning.com

This is an original drawing, created by Chesterfield Awning Company, Inc. It is being submitted for your personal use in connection with a project being planned for you by Chesterfield Awning Company, Inc. It is not to be used, reproduced, copied or exhibited in any fashion. In the event any of the above occurs, Chesterfield Awning Company, Inc. expects to be reimbursed \$250.00 in compensation for the time and effort entailed in creating this drawing.

Colors and Sizes are representative only for true colors, please see fabric samples. **THIS DRAWING IS NOT TO SCALE**

File **Marjen Furniture**
Name: **10-27-2010**
Date: **M.C.**
Artist:
Address:
Salesman:
Job Number:
Font Styles:

Misc Notes:

Fabric Color:

**PHOTO RENDERINGS
NOT TO BE USED AS
GRAPHICS APPROVAL**

Customer Approval

Sales Approval

