



Office of the Chicago City
Clerk



Or2011-838

Office of the City Clerk

City Council Document Tracking Sheet

Meeting Date:	9/8/2011
Sponsor(s):	Tunney, Thomas (44)
Type:	Order
Title:	Issuance of permit(s) for sign(s)/signboard(s) at 3025 N Clark St
Committee(s) Assignment:	Committee on Zoning, Landmarks and Building Standards

City Council
Meeting Date: _____
Committee on Buildings

(signs)

**ORDERED, That the Commissioner of Buildings is hereby directed to
issue a sign permit to: (Contractor's name and address)**

Arrow Sign And Lighting

415 W Belden, Unit B

Addison Il 60101

**for the erection of a sign / signboard over 24 feet in height and / or over 100
square feet (in area of one face) at: (Business NAME & ADDRESS)**

Caribou Coffee

3025 N Clark


Chicago Il


Dimensions: Length 53' Height 2'5" (Awning)

Height above grade / roof to top of sign 10'1"


TOTAL SQUARE FOOT AREA 128 Sq Ft

Such sign(s) shall comply with all applicable provisions of TITLE 17 of the
Chicago Zoning Ordinance and all other applicable provisions of the Municipal
Code of the City of Chicago governing the construction and maintenance of
outdoor signs, signboards and structures.

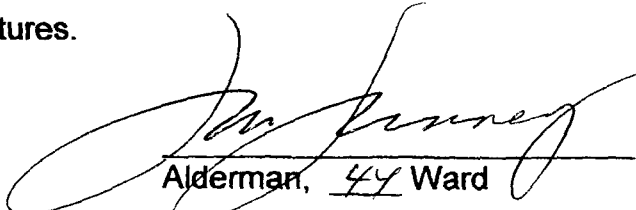
Alderman, 44 Ward

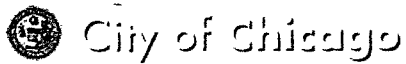

AWNING

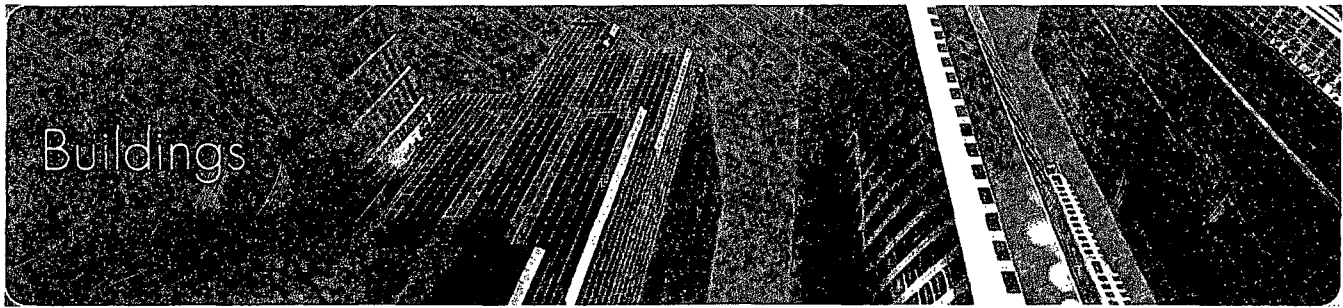

Online Permits & Trade License Renewals

Copy of Application #100407824

Portal Services

[Online Permits](#)
[Apply For Permit](#)
[Manage My License](#)
[View My Applications](#)
[Schedule Appointment](#)
[View My Payments](#)
[Update Account](#)
[Check Application Status](#)
[Logout](#)

Job Location

Edit

Address 3025 N CLARK ST 60657

Work Being Performed

Edit

Application Type Sign
Application Number Copy of Application #100407824

Description of Work

Edit

Estimated Cost \$5,000.00
Job Description NON-ILLUMINATED AWNING OVER PUBLIC SIDEWALK FACING WEST. APPROX AREA OF CARIBOU LOGO GRAPHICS ON AWNING: 6 SQUARE FEET.

Workbench Details

Edit

SIGN DETAILS

Sign Permit Type* New Construction (Sign)
Support Type* Awnings
Support Material* Steel
Sign to Read* CARIBOU COFFEE LOGO
Sign Manufacturer* MERRILLVILLE AWNING CO
Drawing Approval #
Test Lab

Type and Size of Sign

Sign Type* Awning
Use Type* ☒ Advertising ☒ Business Identification
Shape* Regular
Length* 53 ft. in.
Height* 2 ft. 5 in.
Height Above Grade or Roof* 5 ft.
Weight* 200 lbs.
of faces* 1
Painted Wall? ☒
Secondary Sign? ☒

Electrical Equipment

☒ Electrical Work is Required

Project is Over

Public Walkway* ☒ Yes ☒ No

Private Property*

☒ Yes ☐ No

Additional Detail

Type of business*

Commercial Eating/Drinking Est. ☒ Describe: COFFEE SHOP

Business name

CARIBOU COFFEE

License Account

52559

Renewal Date:

Zoning District*

B3 ☒ Describe: B3-2Planned Development
or PMD*☐ Yes ☒ No

Measurements

Total area of all signs on lot (sq ft)* 120

Total street frontage of lot (in feet)* 35

Distance of Curb Line outer edge (ft)* 1

Distance of Structure Inner Edge (ft)* 5

Distances From

Public park 500

Expressway 1000 if less than 1,000 ft.

Residential 200

District

Required Documents/Permissions

Sign Bond*

☐ Yes ☒ No

Council Order*

☐ Yes ☒ No

Chief Electrical Inspector Approval*

☐ Yes ☒ No

Check Numbers

If paying by check, please enter the check numbers below.

Zoning: DCAP:

Contractors and Contacts

Edit

I am Acting As

Contractor Type:

☒ SIGNER/ECTOR

Additional Contractors

Additional Contacts

Type	Contact Details
ES_PAYER	ZAREH AVEDOUMIAN 3900 LAKE BREEZE AVE N BROOKLYN CENTER, MN, 55429

If you are having trouble with the website, please contact the City of Chicago by emailing dobwebhelp@cityofchicago.org to report your problem and a technician will respond to you.

Copyright © 2009 City of Chicago



100 407 824

DEPARTMENT OF ZONING AND LAND USE PLANNING
SIGN SITE PLAN

(ALL INFORMATION MUST BE COMPLETED AND LEGIBLE)

AWNING

Site Address: 3025 N Clark

2 of 4 applications


Sign Company: Arrow Sign And Lighting

Rep Name: Chuck Zenn

Phone (630) 543 -7764 EXT

(Below: Building, streets and location of sign on lot or structure)

North

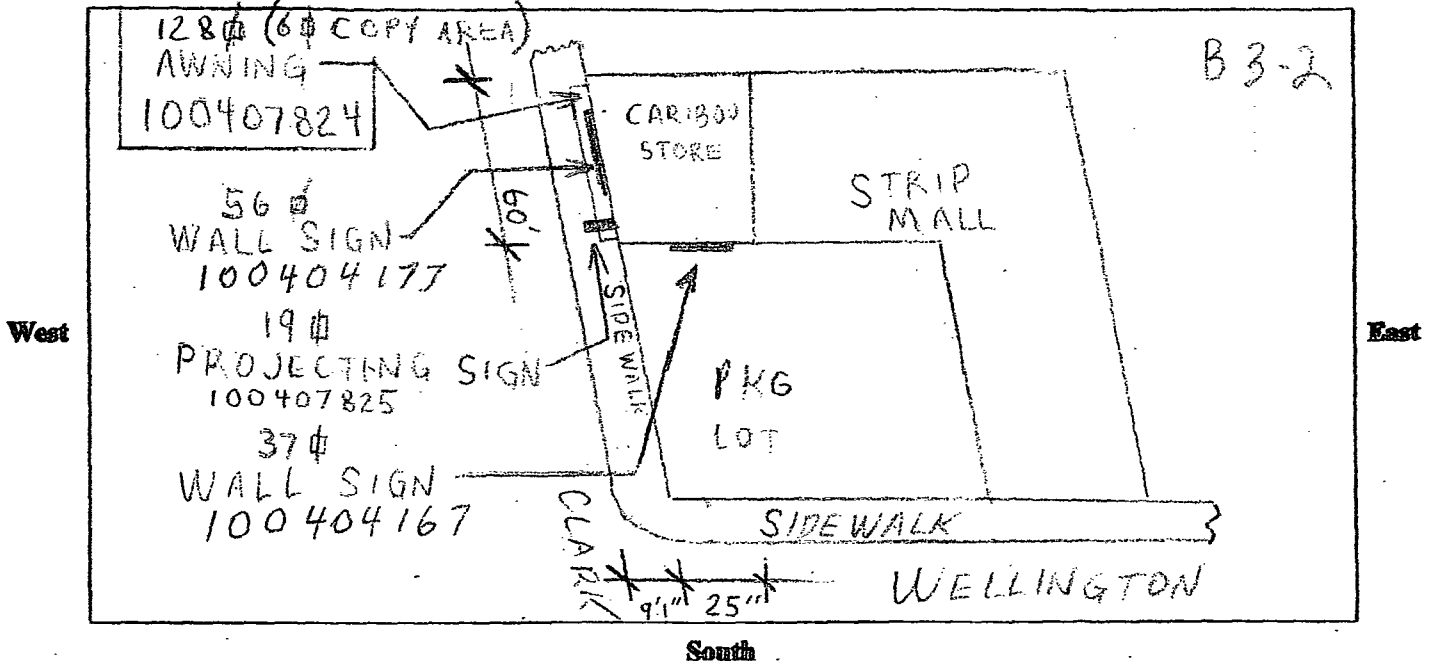

SIGN USE:

Bus. ID (On-premise) ☒

Business Lice. #

52559

Advertising (Off-premise) ☐

PERMIT TYPE:

New Construction ☒

Change of Face

Previous Permit # ☐

TYPE OF SIGN:

Flat Wall ☐

Freestanding ☐

Awning ☐

Marquee ☐

High Rise Building ☐

Projecting Private ☐

Projecting Public Way ☒

Public Way Use -Permit #

SIGN CHARACTERISTICS:

Non- Illuminated ☒

Illuminated ☐

Changing Image ☐

Video Display ☐

Flashing ☐

DISTANCE FROM:

Curb Line: 4'8"

Expressway, Toll Roads
or Major Route

(n/a if over 1000 ft) +1000'

Park (over 10 acres) 500'

Residential Zone 100'

Existing Off-premise on
same side of street: N/A

TOTAL SQUARE FOOTAGE:

Square footage of this proposed sign 128 sq ft (6 sq ft GRAPHICS)

Gross area of all proposed signs 120 sq ft

Area of all existing signs

(not including proposed) on Zoning Lot 0

Signature: Chuck Zenn

Date: 8-25-2011

AWNING AND WEST WALL SIGN.

JUL 26 2011


INTERNALLY ILLUMINATED CHANNEL LETTERS AND LOGO MOUNTED TO WALL

CHANNEL LETTERS:
.125" #2447 Translucent White Acrylic Sign Faces
with GEM Brand 3130 Duranodic Bronze Trim Cap and
Pre-Finished Duranodic Bronze Returns.

LOGO CABINETS:
.125" #2447 Translucent White Acrylic Sign Faces
with GEM Brand 3130 Duranodic Bronze Trim Cap and
Pre-Finished Duranodic Bronze Returns.

First Surface Applied Vinyl:
3M Custom Color "blue"

First Surface Applied Vinyl:
3M 3630-69 Duranodic "brown"

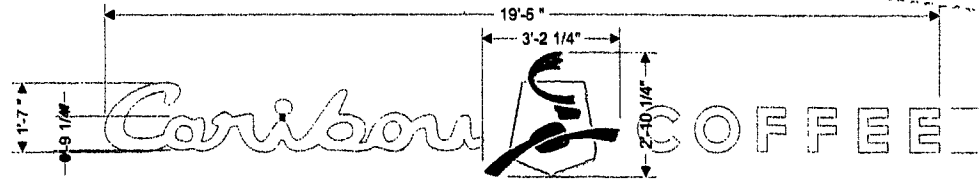

PROPOSED SIGN AREA:
19'-5" X 2'-10 1/4" = 55.50 SQ. FT.


WEST WALL SIGN
100 404 177

AWNING WITH LOGO SUNBRELLA COLOR: "MINERAL BLUE"


First Surface Applied Vinyl:
3M white

First Surface Applied Vinyl:
3M 3630-69 Duranodic "brown"

DIMENSIONS TO BE FIELD VERIFIED

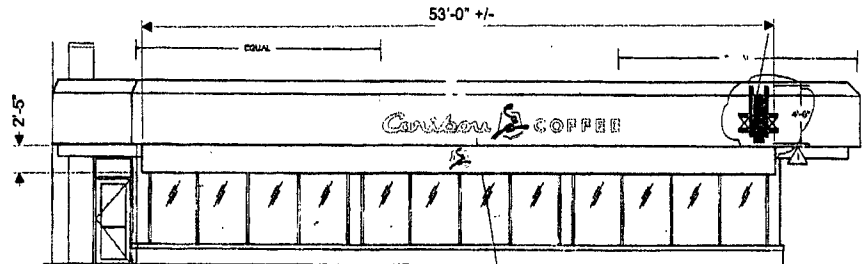

**PROPOSED SIGNAGE
WEST ELEVATION
(NOT TO SCALE)**

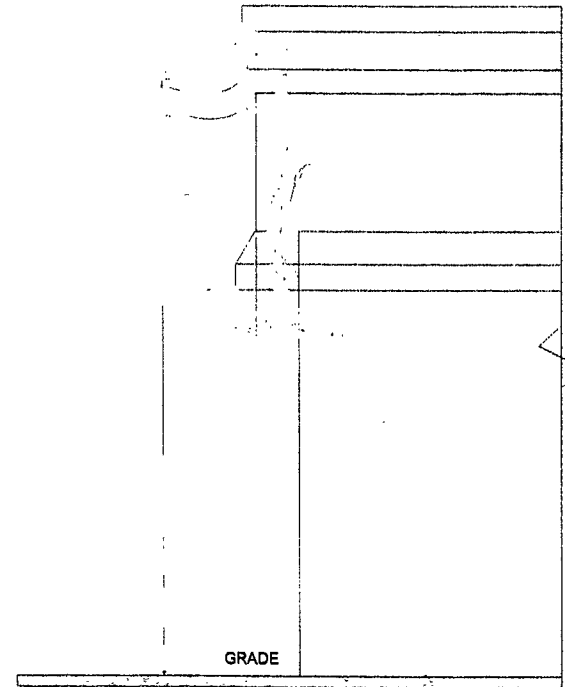

BUILDING FACADE WILL LOOK LIKE THIS (APPROX)

THIS EXHIBIT IS TO IDENTIFY
SIGNAGE ONLY.

THE LANDLORD OF THE
PREMISES/SITE WILL SUPPORT
CARIBOU COFFEE TO HAVE THE
MAXIMUM SIGNAGE AREA ALLOWED
BY LOCAL CODE AND/OR THROUGH
VARIANCE APPROVAL.

THE LANDLORD OF THE
PREMISES/SITE WILL SUPPORT
CARIBOU COFFEE TO HAVE
DIRECTIONAL SIGNS WITH COLORED
LOGO AS PERMITTED BY LOCAL
CODE.

DIRECTIONAL SIGNAGE AT TENANT'S
DISCRETION.

INTERNALLY ILLUMINATED LETTERS
& LOGO MOUNTED FLUSH TO WALL.
LETTERS TO HAVE TRANSLUCENT
WHITE ACRYLIC FACES WITH
RETURNS PAINTED DARK BRONZE.
LOGO TO HAVE DARK BRONZE
CARIBOU & FRAME WITH
TRANSLUCENT TEAL INSET.

FABRIC AWNINGS BY LANDLORD.
AWNINGS TO BE SUNBRELLA
"TRUE BROWN" #4621 OR
SUNBRELLA "BICE" #4630.
AS SPECIFIED BY TENANT, LANDLORD
TO VERIFY COLOR WITH TENANT
PRIOR TO FABRICATION.

IN THE EVENT THE LANDLORD
HAS/Will DEVELOPED A SIGNAGE
PROGRAM, IT MUST SUPPORT
TENANT'S SIGNAGE, AS DEFINED
IN THIS EXHIBIT. THIS IS TO INCLUDE
THE DEFINED SIGNAGE ALLOCATION
TO OTHER TENANTS IN BUILDING.

BUILDING ARCHITECTURE AND
DESIGN TO COMPLY WITH THIS
EXHIBIT. LANDLORD TO PROVIDE
BACKING/SUPPORT AS REQUIRED.

IN THE EVENT THERE IS A
CONFLICT WITH LANGUAGE
WRITTEN IN THE BODY OF THE
LEASE OR ANY OTHER DOCUMENT,
THIS EXHIBIT SHALL TAKE
PRECEDENCE.

CONSULTANT INFORMATION:

signart

St. Paul, MN

PH 651-688-0563

FX 651-688-2081

THIS DRAWING WAS CREATED TO ASSIST
YOU IN VISUALIZING OUR PROPOSAL.
THIS DRAWING IS PROPERTY OF SIGN ART
COMPANY AND MAY NOT BE REPRODUCED
BY OTHERS.

PROJECT LOCATION:

CHICAGO, IL 3025 N. CLARK
#711 CLARK AND WELLINGTON

DATE: 5-23-11, 5-24-11, 7-26-11

SCALE: 3/8" = 1'

DRAWN BY: JEFF WEISPFENNING

EXHIBIT:



AWNING 100 407 824

BLADE SIGN AND SOUTH WALL SIGN

INTERNALLY ILLUMINATED CHANNEL LETTERS AND LOGO MOUNTED TO WALL

CHANNEL LETTERS:

.125" #2447 Translucent White Acrylic Sign Faces with GEM Brand 3130 Duranodic Bronze Trim Cap and Pre-Finished Duranodic Bronze Returns.

LOGO CABINETS:


.125" #2447 Translucent White Acrylic Sign Faces with GEM Brand 3130 Duranodic Bronze Trim Cap and Pre-Finished Duranodic Bronze Returns.

First Surface Applied Vinyl:
3M Custom Color "blue"

First Surface Applied Vinyl:
3M 3630-69 Duranodic "brown"


INTERNALLY ILLUMINATED Double Sided Blade Sign Mounted to wall with bracket.

Translucent White Acrylic Faces with applied color vinyl graphics. (Colors to match specs.) Fabricated Aluminum Sign Body.

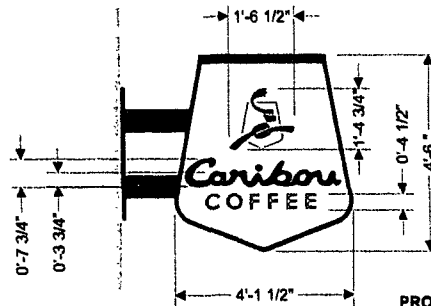


BLADE SIGN DEPTH: 8"

PROPOSED BLADE SIGN AREA:
4'-1 1/2" X 4'-6" = 18.56 SQ. FT.

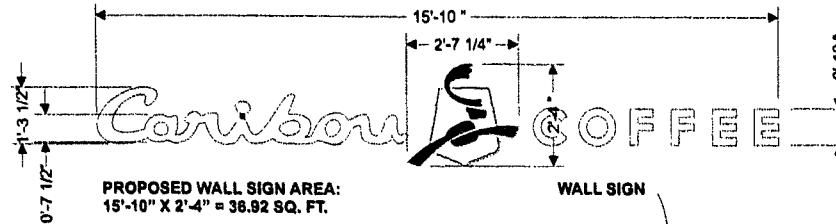


PROPOSED WALL SIGN AREA:
15'-10" X 2'-4" = 38.92 SQ. FT.

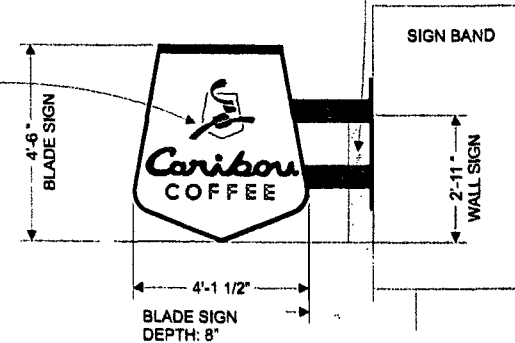

BLADE SIGN DEPTH: 8"



PROPOSED NEW SIGNAGE
SOUTH ELEVATION
(NOT TO SCALE)

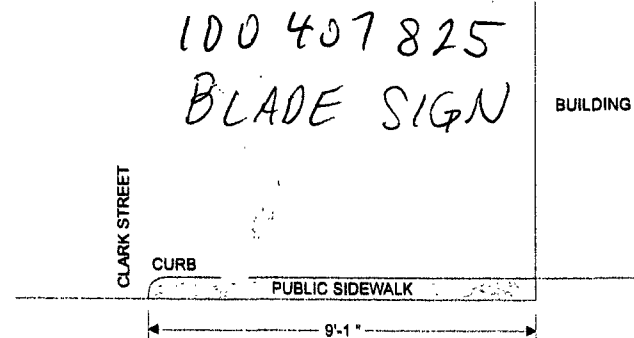

SIDE VIEW
SOUTH ELEVATION
FACING WEST

THIS EXHIBIT IS TO IDENTIFY SIGNAGE ONLY.

THE LANDLORD OF THE PREMISES/SITE WILL SUPPORT CARIBOU COFFEE TO HAVE THE MAXIMUM SIGNAGE AREA ALLOWED BY LOCAL CODE AND/OR THROUGH VARIANCE APPROVAL.

THE LANDLORD OF THE PREMISES/SITE WILL SUPPORT CARIBOU COFFEE TO HAVE DIRECTIONAL SIGNS WITH COLORED LOGO AS PERMITTED BY LOCAL CODE.

DIRECTIONAL SIGNAGE AT TENANT'S DISCRETION.

INTERNALLY ILLUMINATED LETTERS & LOGO MOUNTED FLUSH TO WALL. LETTERS TO HAVE TRANSLUCENT WHITE ACRYLIC FACES WITH RETURNS PAINTED DARK BRONZE. LOGO TO HAVE DARK BRONZE CARIBOU & FRAME WITH TRANSLUCENT TEAL INSET.

FABRIC AWNINGS BY LANDLORD. AWNINGS TO BE SUNBRELLA "TRUE BROWN" #4821 OR SUNBRELLA "BEIGE" #4822, AS SPECIFIED BY TENANT. LANDLORD TO VERIFY COLOR WITH TENANT PRIOR TO FABRICATION.

IN THE EVENT THE LANDLORD HAS DEVELOPED A SIGNAGE PROGRAM, IT MUST SUPPORT TENANT'S SIGNAGE AS DEFINED IN THIS EXHIBIT. THIS IS TO INCLUDE THE DEFINED SIGNAGE ALLOCATION TO OTHER TENANTS IN BUILDING.

BUILDING ARCHITECTURE AND DESIGN TO COMPLY WITH THIS EXHIBIT. LANDLORD TO PROVIDE BACKING/SUPPORT AS REQUIRED.

IN THE EVENT THERE IS A CONFLICT WITH LANGUAGE WRITTEN IN THE BODY OF THE LEASE OR ANY OTHER DOCUMENT, THIS EXHIBIT SHALL TAKE PRECEDENCE.

CONSULTANT INFORMATION:



St. Paul, MN

PH 651-688-0563

FX 651-688-2081

THIS DRAWING WAS CREATED TO ASSIST YOU IN VISUALIZING OUR PROPOSAL. THIS DRAWING IS PROPERTY OF SIGN ART COMPANY AND MAY NOT BE REPRODUCED BY OTHERS.

PROJECT LOCATION:

CHICAGO, IL 3025 N. CLARK
#711 CLARK AND WELLINGTON

DATE: 5-23-11, 5-24-11, 7-25-11

SCALE: 1/4" = 1'



DRAWN BY: JEFF WEISPFENNING

EXHIBIT:




SOUTH WALL SIGN

JUL 26 2011

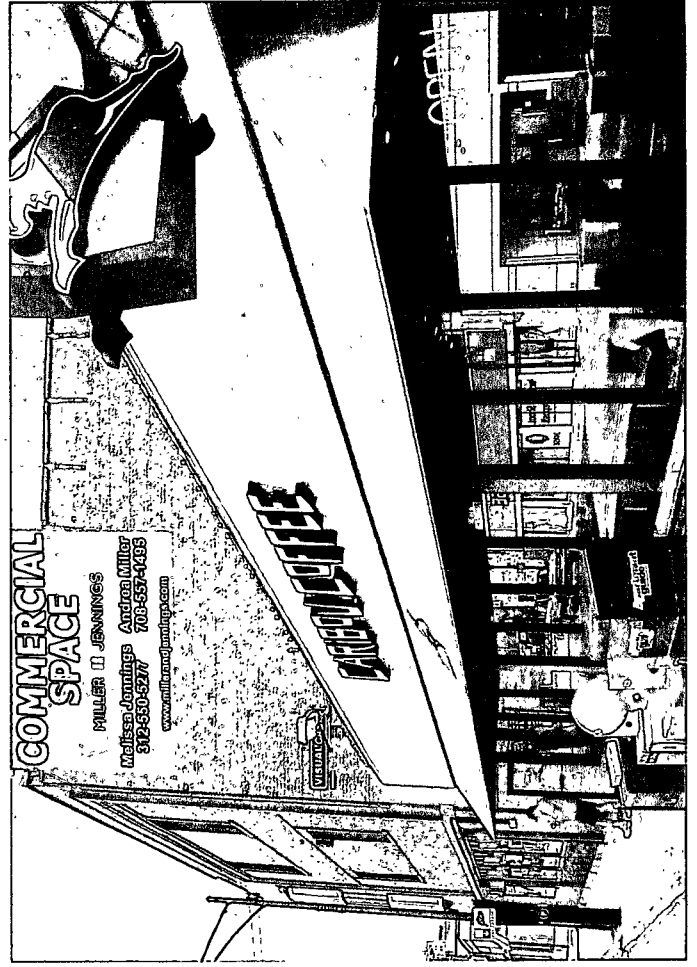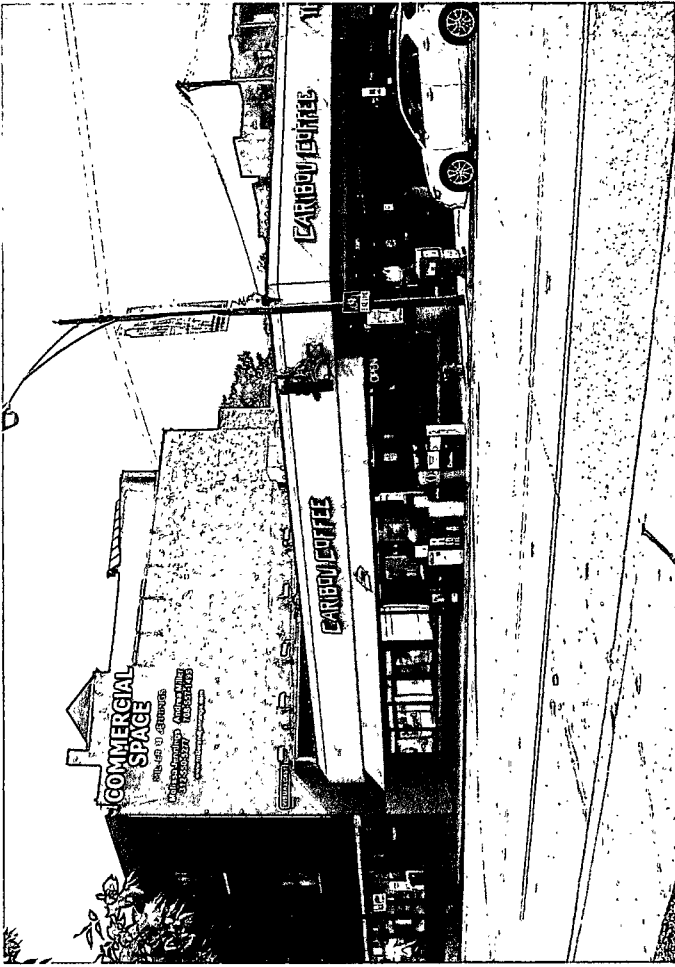


7-17-11

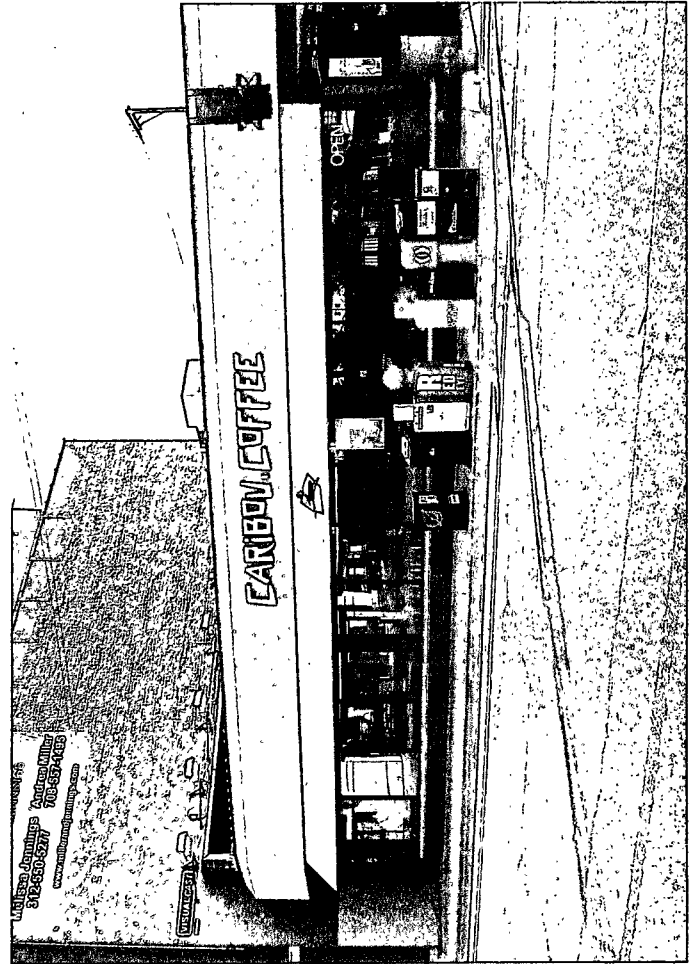



City of Chicago

BLADE SIGN

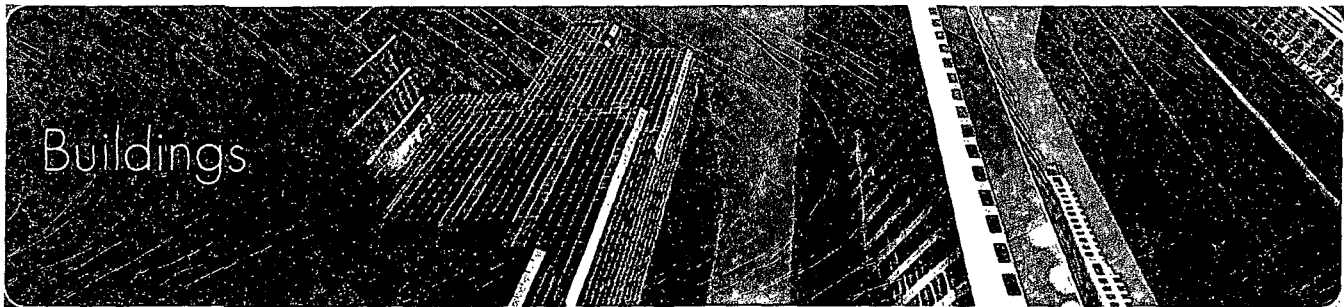

Online Permits &
Trade License Renewals

Copy of Application #100407825

Portal Services

Online Permits
Apply For Permit
Manage My License
View My Applications
Schedule Appointment
View My Payments
Update Account
Check Application Status
Logout

Job Location

Edit

Address 3025 N CLARK ST 60657

Work Being Performed

Edit

Application Type Sign
Application Number Copy of Application #100407825

Description of Work

Edit

Estimated Cost \$5,000.00
Job Description INTERNALLY ILLUMINATED DOUBLE FACE PROJECTING SIGN FACING NORTH AND SOUTH OVER PUBLIC SIDEWALK. "SWITCH IS PART OF UL SIGN."

Workbench Details

Edit

SIGN DETAILS

Sign Permit Type* New Construction (Sign)
Support Type* Building
Support Material* Steel
Sign to Read* CARIBOU COFFEE WITH LOGO
Sign Manufacturer* SIGNART
Drawing Approval #
Test Lab JLE97634

Type and Size of Sign

Sign Type* Flat or Box
Use Type* ☐ Advertising ☒ Business Identification
Shape* Irregular
Length* 4 ft. 2 in.
Height* 4 ft. 5 in.
Height Above Grade or Roof 2 ft.
Weight* 200 lbs.
of faces* 2
Painted Wall? ☐
Secondary Sign? ☐

Electrical Equipment

☐ Electrical Work is Required

Project is Over

Public Walkway* ☐ Yes ☒ No

Private Property*

☒ Yes ☐ No

Additional Detail

Type of business*

Commercial Eating/Drinking Est.

Describe: COFFEE SHOP

Business name

CARIBOU COFFEE

License Account #

52559

Renewal Date:

Zoning District*

B3

Describe: B3-2

Planned Development
or PMD*☒ Yes ☐ No

Measurements

Total area of all signs on lot (sq ft.)*

120

Total street frontage of lot (in feet)*

35

Distance of Curb Line outer edge (ft)*

2

Distance of Structure Inner Edge (ft)*

7

Distances From

Public park

500

Expressway

1000

if less than 1,000 ft.

Residential

200

District

Required Documents/Permissions

Sign Bond*

☒ Yes ☐ No

Council Order*

☒ Yes ☐ No

Chief Electrical Inspector Approval*

☒ Yes ☐ No

Check Numbers

If paying by check, please enter the check numbers below.

Zoning:

DCAP:

Contractors and Contacts

Edit

I am Acting As

Contractor Type:

☒ SIGN ERECTOR

Additional Contractors

Additional Contacts

Type

Contact Details

ES_PAYER

ZAREH AVE DOUMIAN

3900 LAKEBREEZE AVE N BROOKLYN CENTER, MN, 55429

Cancel

Next

If you are having trouble with the website, please contact the City of Chicago by emailing dotwebhelp@cityofchicago.org to report your problem and a technician will respond to you.

Copyright © 2009 City of Chicago




100 407 825

DEPARTMENT OF ZONING AND LAND USE PLANNING
SIGN SITE PLAN
(ALL INFORMATION MUST BE COMPLETED AND LEGIBLE)

BLADE
SIGN

Site Address: 3025 N Clark 4 of 4 applications
Sign Company: Arrow Sign And Lighting Rep Name: Chuck Zenn
Phone (630) 543 -7764 EXT (Below: Building, streets and location of sign on lot or structure)

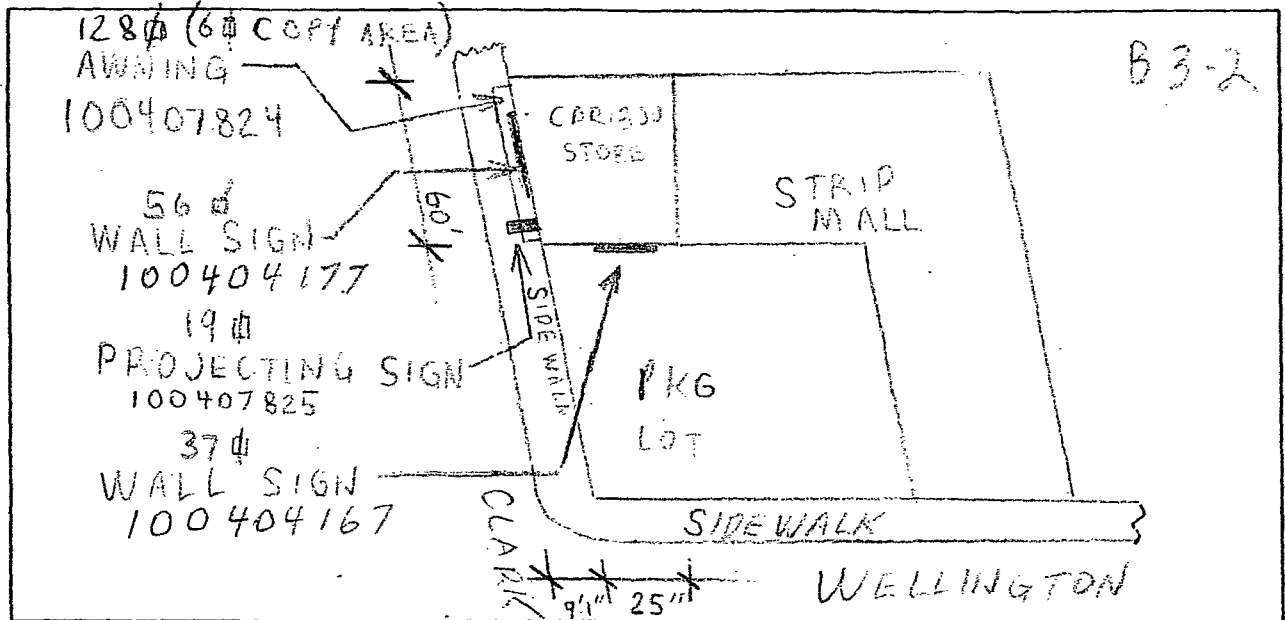

SIGN USE:

Bus. ID (On-premise) ☒

Business Lic. #

52559

Advertising (Off-premise) ☐

PERMIT TYPE:

New Construction ☒

Change of Face

Previous Permit # ☐

TYPE OF SIGN:

Flat Wall ☐

Freestanding ☐

Awning ☐

Marquee ☐

High Rise Building ☐

Projecting Private ☐

Projecting Public Way ☒

Public Way Use -Permit #

SIGN CHARACTERISTICS:

Non- Illuminated ☐

Illuminated ☒

Changing Image ☐

Video Display ☐

Flashing ☐

DISTANCE FROM:

Curb Line: 22'

Expressway, Toll Roads
or Major Route

(n/a if over 1000 ft) +1000'

Park (over 10 acres) 500'

Residential Zone 100'

Existing Off-premise on
same side of street: N/A

TOTAL SQUARE FOOTAGE:

Square footage of this proposed sign 19 sq ft

Gross area of all proposed signs 120 sq ft

Area of all existing signs

(not including proposed) on Zoning Lot 0

Signature: Chuck Zenn

(Revised 4/10)


8-25-2011

Date: 8-25-2011



City of Chicago

West Wall Sign

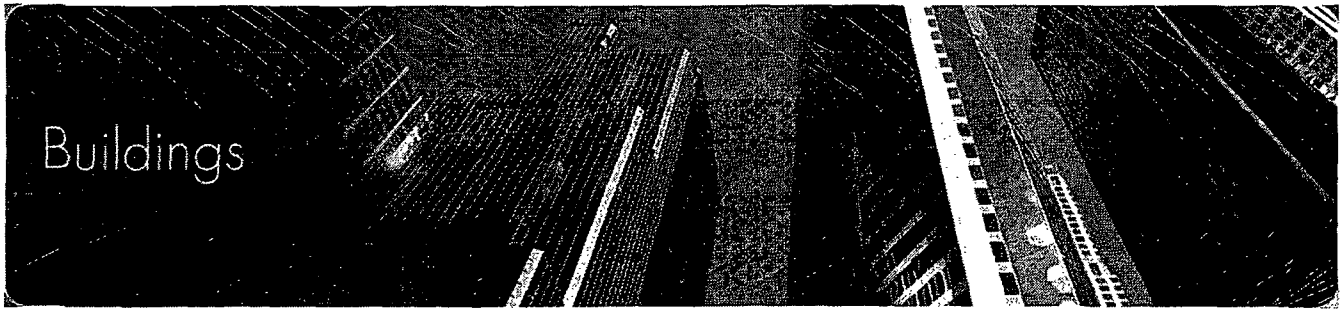Online Permits &
Trade License Renewals

Copy of Application #100404177

Portal Services

Online Permits
Apply For Permit
Manage My License
View My Applications
Schedule Appointment
View My Payments
Update Account
Check Application Status
Logout

Job Location

Edit

Address 3025 N CLARK ST 60657

Work Being Performed

Edit

Application Type Sign
Application Number Copy of Application #100404177

Description of Work

Edit

Estimated Cost \$8,000.00
Job Description LED ILLUMINATED CHANNEL LETTER WALL SIGN FACING WEST. OVER PUBLIC WAY. "SWITCH IS PART OF UL SIGN."

Workbench Details

Edit

SIGN DETAILS

Sign Permit Type* New Construction (Sign)
Support Type* Building
Support Material* Steel
Sign to Read* "CARIBOU COFFEE" WITH LOGO
Sign Manufacturer* SIGNART
Drawing Approval # 17726
Test Lab UL E97634

Type and Size of Sign

Sign Type* Flat or Box
Use Type* ☒ Advertising ☐ Business Identification
Shape* Irregular
Length* 19 ft. 5 in.
Height* 2 ft. 11 in.
Height Above Grade or Roof* 0 ft.
Weight* 120 lbs.
of faces* 1
Painted Wall? ☐
Secondary Sign? ☐

Electrical Equipment

☒ Electrical Work is Required
of lamps* 200
Total Watts* 200
Bulb Type* Other
of Ballasts or Transformers 1

This is N 615 Wpm + SWM West wall sign

Input of Transformer
 Switch Type
 Switch Location
 Flashing ☐ Yes ☒ No
 Moving Parts ☐ Yes ☒ No

Contractor Will

☒ Install Feeders
☒ Connect Customer Leads

Project is Over

Public Walkway* ☐ Yes ☒ No
 Private Property* ☐ Yes ☒ No

Additional Detail

Type of business* ☒ Commerical Eating/Drinking Est. Describe:
 Business name
 License Account #
 Renewal Date:
 Zoning District* Describe:
 Planned Development or PMD* ☐ Yes ☒ No

Measurements

Total area of all signs on lot (sq ft)*
 Total street frontage of lot (in feet)*
 Distance of Curb Line outer edge (ft)*
 Distance of Structure Inner Edge (ft)*

Distances From

Public park
 Expressway if less than 1,000 ft.
 Residential District

Required Documents/Permissions

Sign Bond* ☐ Yes ☒ No
 Council Order* ☐ Yes ☒ No
 Chief Electrical Inspector Approval* ☐ Yes ☒ No

Check Numbers

If paying by check, please enter the check numbers below.

Zoning: DCAP:

Contractors and Contacts[Edit](#)**I am Acting As**

Contractor Type:
☒ SIGN ERECTOR
☒ ELECT SUPERVISING ELECTRICIAN

Additional Contractors**Additional Contacts**

Type	Contact Details
ES_PAYER	ZAREH AVEDOUMIAN 3900 LAKEBREEZE AVE N BROOKLYN CENTER, MN, 55429

If you are having trouble with the website, please contact the City of Chicago by emailing dobwebhelp@cityofchicago.org to report your problem and a technician will respond to you.

WEST
WALL
SIGN


SIGN SITE PLAN

(ALL INFORMATION MUST BE COMPLETED AND LEGIBLE)

Sign Company: Arrow Sign And Lighting

Rep Name: Chuck Zenn

Phone (630) 543 - 7764 EXT _____ (Below: Building, streets and location of sign on lot or structure)
North

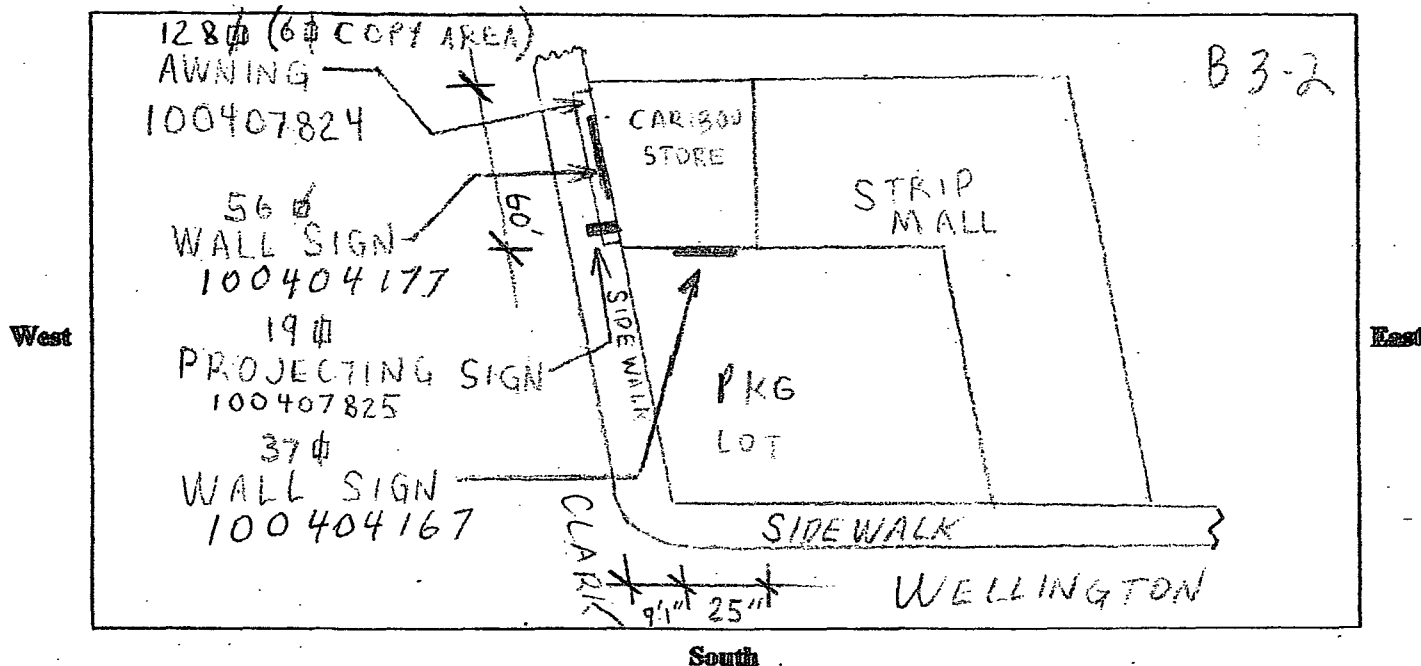

SIGN USE:

Bus. ID (On-premise)

Business Lice #

52559

Advertising (Off-premise)

PERMIT TYPE:

New Construction

Change of Face

Previous Permit #

TYPE OF SIGN:

Flat Wall

Freestanding

Awning

Marquee

High Rise Building

Projecting Private

Projecting Public Way

Public Way Use - Permit #

SIGN CHARACTERISTICS:

Non-Illuminated

Illuminated

Changing Image

Video Display

Flashing

DISTANCE FROM:

Curb Line: 7'5"

**Expressway, Toll Roads
or Major Route**

(n/a if over 1000 ft) $\pm 1000'$

Park (over 10 acres) 500'

Residential Zone 100'

Existing Off-premise on
same side of street: N/A

TOTAL SQUARE FOOTAGE:

Square footage of this proposed sign 504

Gross area of all proposed signs 120 sq. ft.

Area of all existing signs

(not including proposed) on Zoning Lot 0

Signature :

(Revised 4/10)

8-25-2011

Date: _____