



Office of the Chicago City  
Clerk



O2011-8117

Office of the City Clerk

City Council Document Tracking Sheet

<b>Meeting Date:</b>	10/5/2011
<b>Sponsor(s):</b>	Moreno, Proco Joe (1)
<b>Type:</b>	Ordinance
<b>Title:</b>	Canopy(s) for St. Aloysius Catholic Church
<b>Committee(s) Assignment:</b>	Committee on Transportation and Public Way

ORDINANCE  
ST ALOYSIUS CATHOLIC CHURCH  
Acct No 276228 - 3  
Permit No 1097425

*Be It Ordained by the City Council of the City of Chicago*

SECTION 1 Permission and authority are hereby given and granted to ST ALOYSIUS CATHOLIC CHURCH, upon the terms and subject to the conditions of this ordinance to construct, install, maintain and use eight (8) Canopies (Sun Shades) projecting over the public right-of-way adjacent to its premises known as 1510 N Claremont Ave

Said Canopies (sun shades) at N Claremont measure(s)

Four (4) at seventeen point nine two (17 92) feet in length, and two (2) feet in width for a total of one hundred forty-three point three six (143 36) square feet Said sun shades shall be approximately nineteen (19) feet above grade level

Said Canopies (sun shades) at N Claremont measure(s)

Four (4) at seventeen point nine two (17 92) feet in length, and two (2) feet in width for a total of one hundred forty-three point three six (143 36) square feet Said sun shades shall be approximately thirty-one (31) feet above grade level

The location of said privilege shall be as shown on prints kept on file with the Department of Business Affairs and Consumer Protection and the Office of the City Clerk

Said privilege shall be constructed in accordance with plans and specifications approved by the Zoning Department - Signs

This grant of privilege in the public way shall be subject to the provisions of Section 10-28-015 and all other required provisions of the Municipal Code of Chicago

The grantee shall pay to the City of Chicago as compensation for the privilege #1097425 herein granted the sum of four hundred (\$400 00) per annum in advance

A 25% penalty will be added for payments received after due date


The permit holder agrees to hold the City of Chicago harmless for any damage, relocation or replacement costs associated with damage, relocation or removal of private property caused by the City performing work in the public way

Authority herein given and granted for a period of five (5) years from and after Date of Passage

Alderman \_\_\_\_\_



Proco Joe Moreno 1st Ward

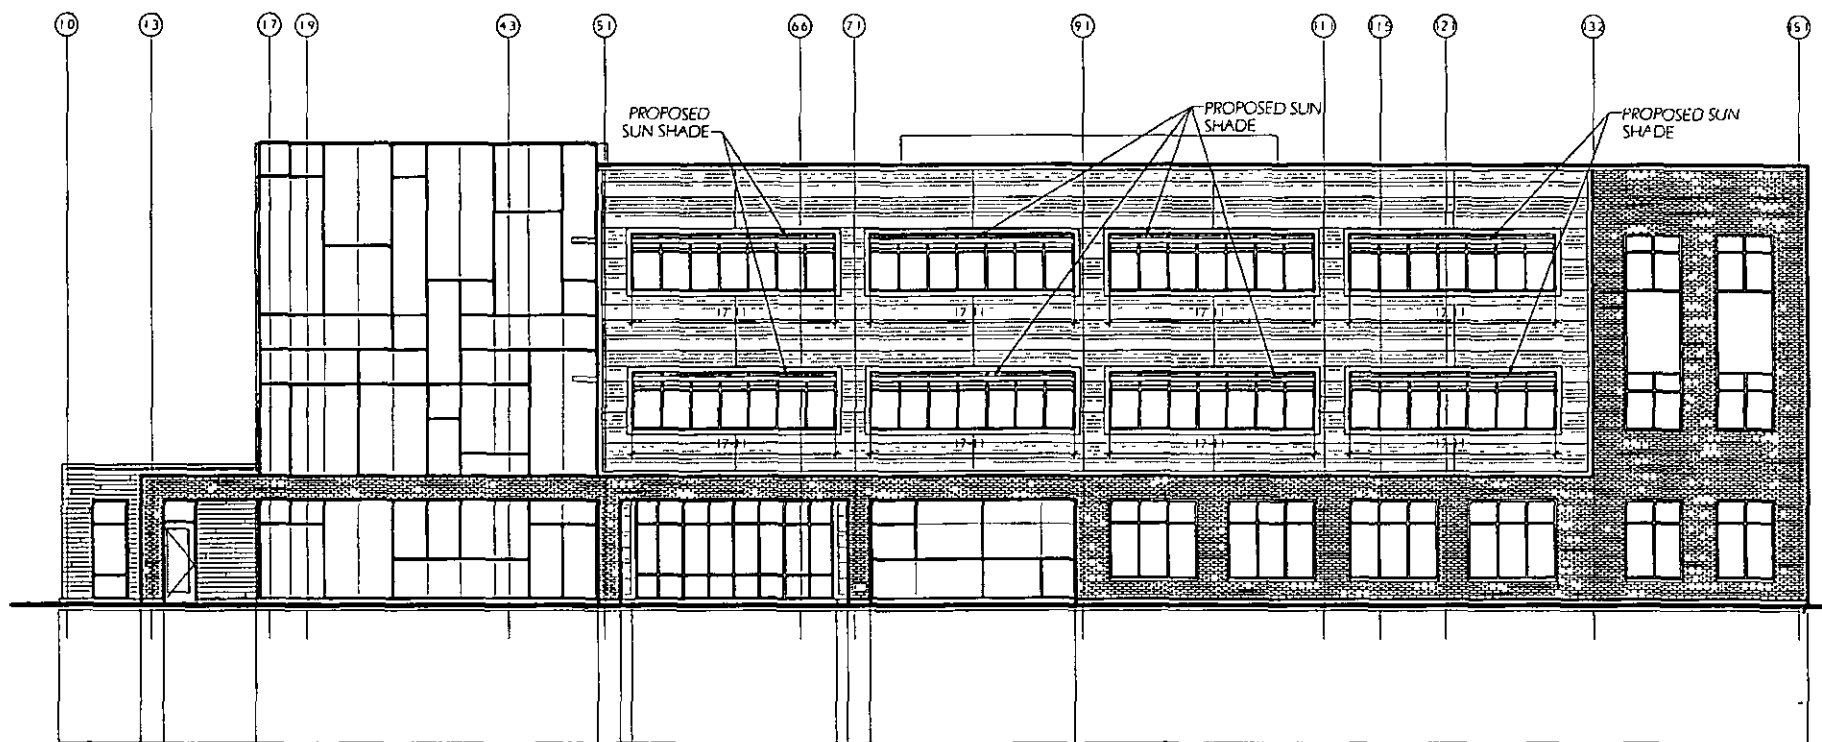

PROPOSED SUN SHADE LOCATIONS - EAST  
EXTERIOR ELEVATION

ST ALOYSIUS PARISH CENTER

Grund & Riesterer Architects, Inc. Proj. #102800

Scale 1/16" = 1'-0"

24 JUNE 2011



10/05/2011

Alderman **Proco Joe Moreno**

Ward # **01**

City of Chicago

City Hall, Room **300**

121 North LaSalle Street

Chicago, Illinois 60602

Re An ordinance to use and maintain a portion of the public right-of-way for **eight (8) canopies/Sun shades** for **ST. ALOYSIUS CATHOLIC CHURCH**, adjacent to the premises known as **1510 N. Claremont Ave.**

Dear Alderman **Proco Joe Moreno**.

The applicant referenced above has requested the use of the public right-of-way for a **canopies/Sun Shades**. An ordinance has been prepared by the Department of Business Affairs and Consumer Protection – Business Assistance Center - Public Way Use Unit for presentation to the City Council. Because this request was made for properties located in your ward, as approved by you as per the attached, I respectfully request that you introduce the attached ordinance at the next City Council meeting.

If you have any questions regarding this ordinance, please contact John Mariane, Manager, Business Assistance Center - Public Way Use Unit, at (312) 744-2063.

**Department of Business Affairs and Consumer Protection**