



Office of the Chicago City
Clerk



O2011-8123

Office of the City Clerk

City Council Document Tracking Sheet

Meeting Date:	10/5/2011
Sponsor(s):	Reilly, Brendan (42)
Type:	Ordinance
Title:	Canopy(s) for Affinia Chicago
Committee(s) Assignment:	Committee on Transportation and Public Way

ORDINANCE
AFFINIA CHICAGO
Acct No 302151 - 1
Permit No. 1098078

Be It Ordained by the City Council of the City of Chicago

SECTION 1 Permission and authority are hereby given and granted to AFFINIA CHICAGO, upon the terms and subject to the conditions of this ordinance to maintain and use, as now constructed, one (1) Canopy(s) projecting over the public right-of-way adjacent to its premises known as 166 E Superior St

Said Canopy(s) at E SUPERIOR measure(s)

One (1) at one hundred twenty (120) feet in length, and seven (7) feet in width for a total of eight hundred forty (840) square feet

The location of said privilege shall be as shown on prints kept on file with the Department of Business Affairs and Consumer Protection and the Office of the City Clerk

Said privilege shall be constructed in accordance with plans and specifications approved by the Zoning Department - Signs

This grant of privilege in the public way shall be subject to the provisions of Section 10-28-015 and all other required provisions of the Municipal Code of Chicago


The grantee shall pay to the City of Chicago as compensation for the privilege #1098078 herein granted the sum of one hundred forty-five (\$145 00) per annum in advance

A 25% penalty will be added for payments received after due date

The permit holder agrees to hold the City of Chicago harmless for any damage, relocation or replacement costs associated with damage, relocation or removal of private property caused by the City performing work in the public way


Authority herein given and granted for a period of five (5) years from and after 10/01/2011

Alderman

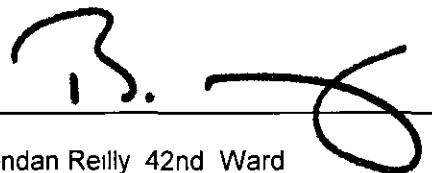A handwritten signature in black ink, appearing to be "B. Reilly", written over a horizontal line.

Brendan Reilly 42nd Ward

SCALE 1/4" = 1'-0"

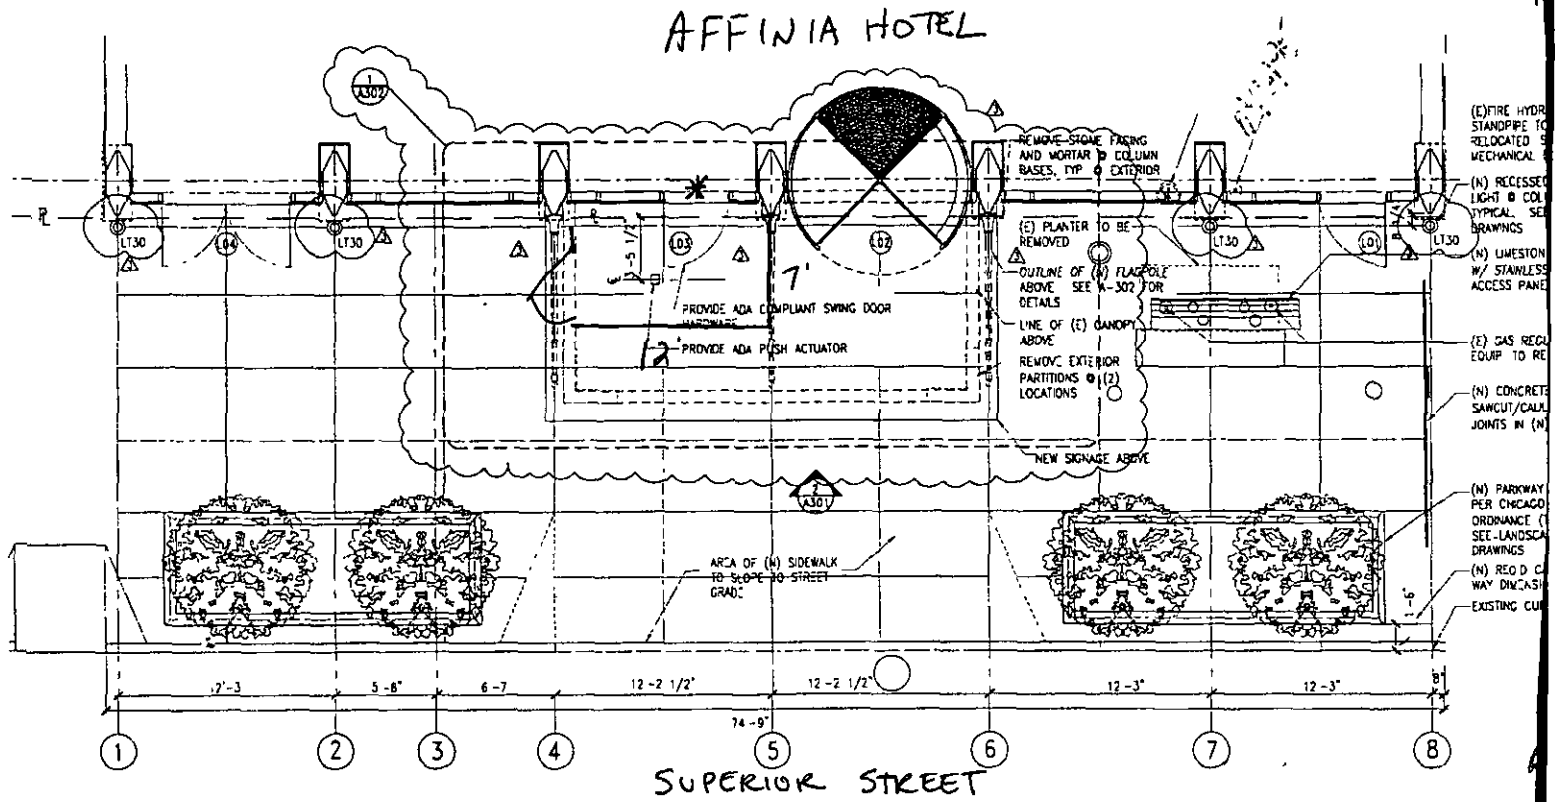

* STAR DENOTES THE EXIT TO BE COVERED w/ THE ENCLOSURE.

23
19
22
23