



Office of the Chicago City  
Clerk



O2011-8186

Office of the City Clerk

City Council Document Tracking Sheet

**Meeting Date:** 10/5/2011  
**Sponsor(s):** Dowell, Pat (3)  
**Type:** Ordinance  
**Title:** Grant(s) of Privilege in Public Way for Daystar Education Association Inc  
**Committee(s) Assignment:** Committee on Transportation and Public Way

ORDINANCE  
DAYSTAR EDUCATION ASSOCIATION INC  
Acct. No. 247101 - 2  
Permit No. 1092283

*Be It Ordained by the City Council of the City of Chicago:*

SECTION 1. Permission and authority are hereby given and granted to DAYSTAR EDUCATION ASSOCIATION INC, upon the terms and subject to the conditions of this ordinance to maintain and use, as now constructed, one (1) Door Swing(s) on the public right-of-way adjacent to its premises known as 1550 S. State St..

Said Door Swing(s) at S. STATE STREET measure(s):

One (1) at three (3) feet in length, and point zero eight (.08) feet in width for a total of point two four (.24) square feet.

The location of said privilege shall be as shown on prints kept on file with the Department of Business Affairs and Consumer Protection and the Office of the City Clerk.

Said privilege shall be constructed in accordance with plans and specifications approved by the Department of Transportation (Division of Project Development).

This grant of privilege in the public way shall be subject to the provisions of Section 10-28-015 and all other required provisions of the Municipal Code of Chicago.

The grantee shall pay to the City of Chicago as compensation for the privilege #1092283 herein granted the sum of seventy-five (\$75.00) per annum in advance.

A 25% penalty will be added for payments received after due date.



The permit holder agrees to hold the City of Chicago harmless for any damage, relocation or replacement costs associated with damage, relocation or removal of private property caused by the City performing work in the public way.

Authority herein given and granted for a period of five (5) years from and after Date of Passage.

Alderman Pat Dowell

Pat Dowell 3rd Ward



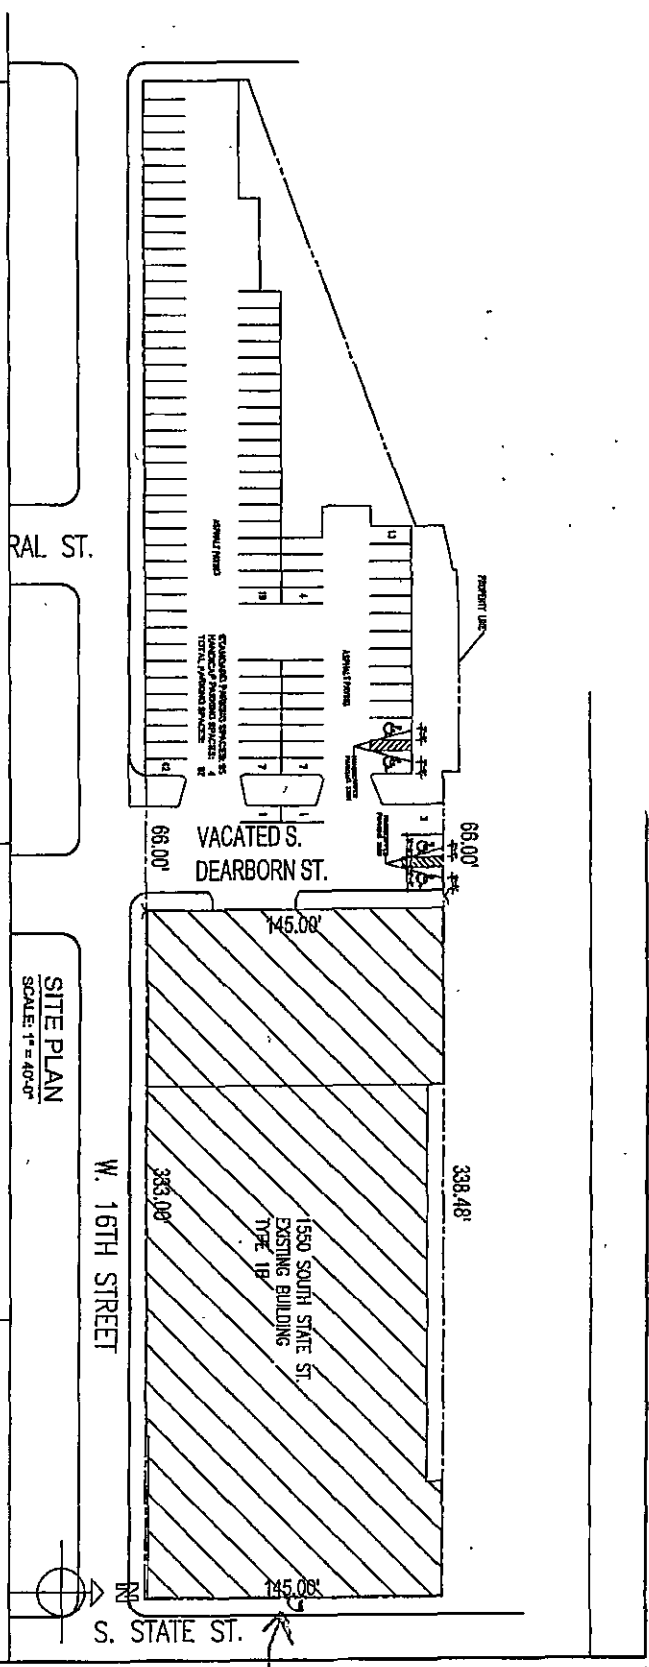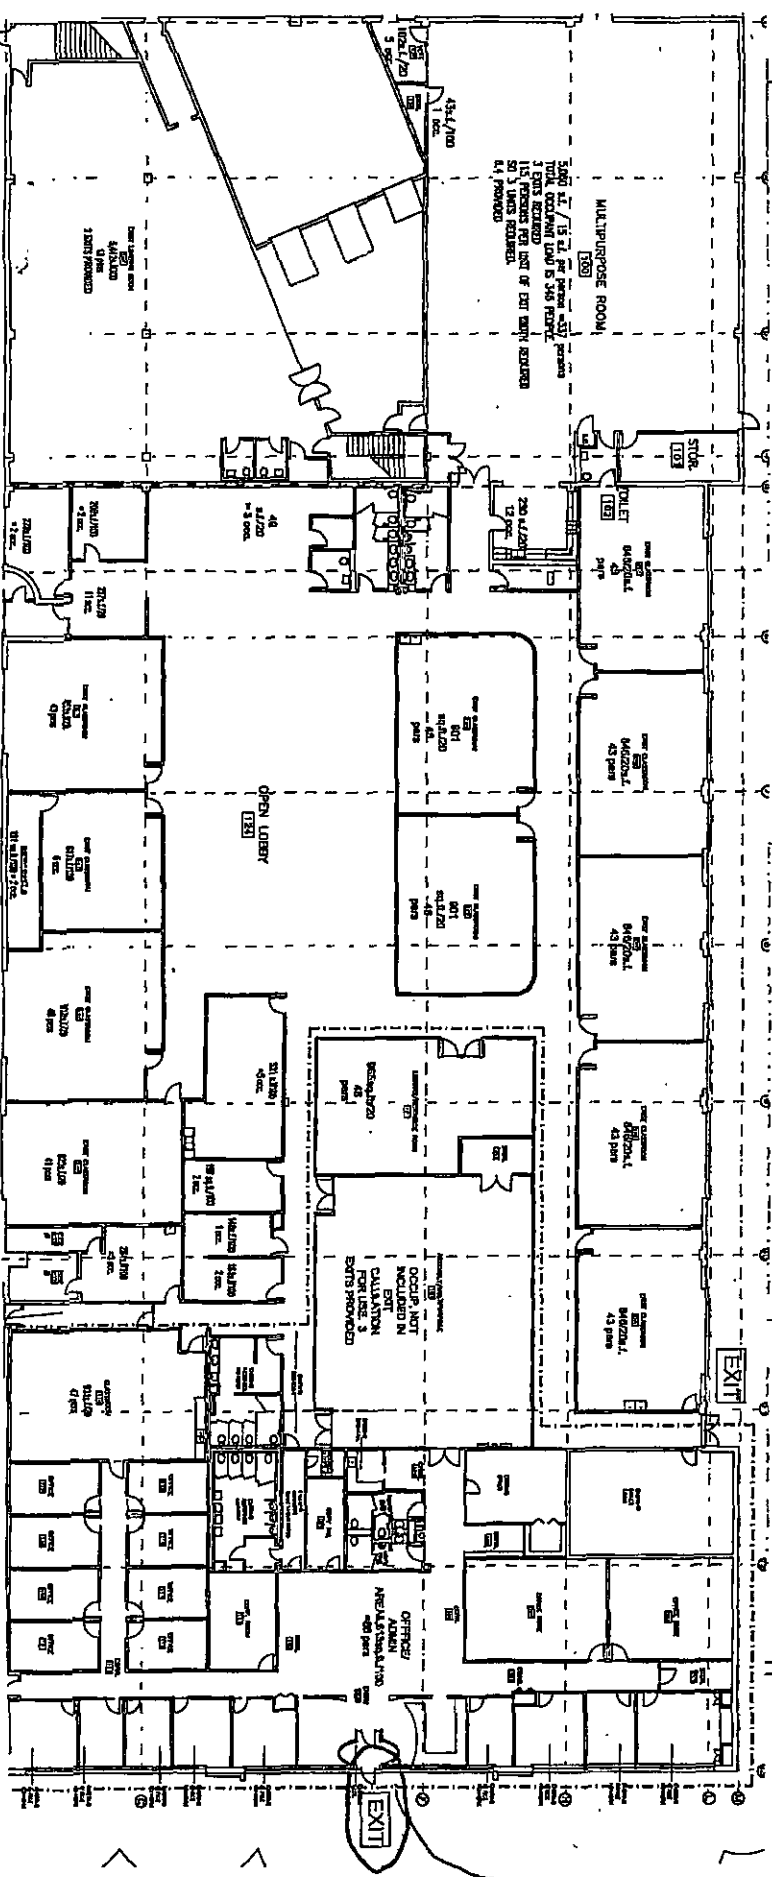

RAL ST.

SITE PLAN  
SCALE: 1" = 40'-0"

W. 16TH STREET

S. STATE ST.

VACATED S. DEARBORN ST.

1550 SOUTH STATE ST.  
EXISTING BUILDING  
TYPE 1B

383.00'

145.00'

145.00'

66.00'

FRONT LOT





10/05/2011

Alderman **Pat Dowell**  
Ward # 03  
City of Chicago  
City Hall, Room 300  
121 North LaSalle Street  
Chicago, Illinois 60602

Re: An ordinance to use and maintain a portion of the public right-of-way for **one (1) door swing(s)** for **DAYSTAR EDUCATION ASSOCIATION INC**, adjacent to the premises known as **1550 S. State St.**

Dear Alderman **Pat Dowell**:

The applicant referenced above has requested the use of the public right-of-way for a **door swing(s)**. An ordinance has been prepared by the Department of Business Affairs and Consumer Protection – Business Assistance Center - Public Way Use Unit for presentation to the City Council. Because this request was made for properties located in your ward, as approved by you as per the attached, I respectfully request that you introduce the attached ordinance at the next City Council meeting.

If you have any questions regarding this ordinance, please contact Anthony Bertuca at (312) 744-5506.

**Department of Business Affairs and Consumer Protection**