



Office of the Chicago City
Clerk



O2011-8293

Office of the City Clerk

City Council Document Tracking Sheet

Meeting Date:	10/5/2011
Sponsor(s):	Reilly, Brendan (42)
Type:	Ordinance
Title:	Grant(s) of Privilege in Public Way for Central-Division, LLC - fence
Committee(s) Assignment:	Committee on Transportation and Public Way

ORDINANCE
CENTRAL-DIVISION, LLC
Acct No 364674 - 1
Permit No 1097618

Be It Ordained by the City Council of the City of Chicago

SECTION 1 Permission and authority are hereby given and granted to CENTRAL-DIVISION, LLC, upon the terms and subject to the conditions of this ordinance to maintain and use, as now constructed, one (1) Fence(s) on the public right-of-way adjacent to its premises known as 446 W Huron St

Said Fence(s) at W Huron measure(s)

One (1) at ninety-eight (98) feet in length, and one (1) foot in width for a total of ninety-eight (98) square feet

The location of said privilege shall be as shown on prints kept on file with the Department of Business Affairs and Consumer Protection and the Office of the City Clerk

Said privilege shall be constructed in accordance with plans and specifications approved by the Department of Transportation (Division of Project Development)


This grant of privilege in the public way shall be subject to the provisions of Section 10-28-015 and all other required provisions of the Municipal Code of Chicago

The grantee shall pay to the City of Chicago as compensation for the privilege #1097618 herein granted the sum of zero (\$ 00) per annum in advance


A 25% penalty will be added for payments received after due date

The permit holder agrees to hold the City of Chicago harmless for any damage, relocation or replacement costs associated with damage, relocation or removal of private property caused by the City performing work in the public way

Authority herein given and granted for a period of five (5) years from and after Date of Passage

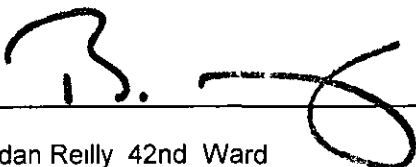Alderman 
Brendan Reilly 42nd Ward

BUILD LIFE outside

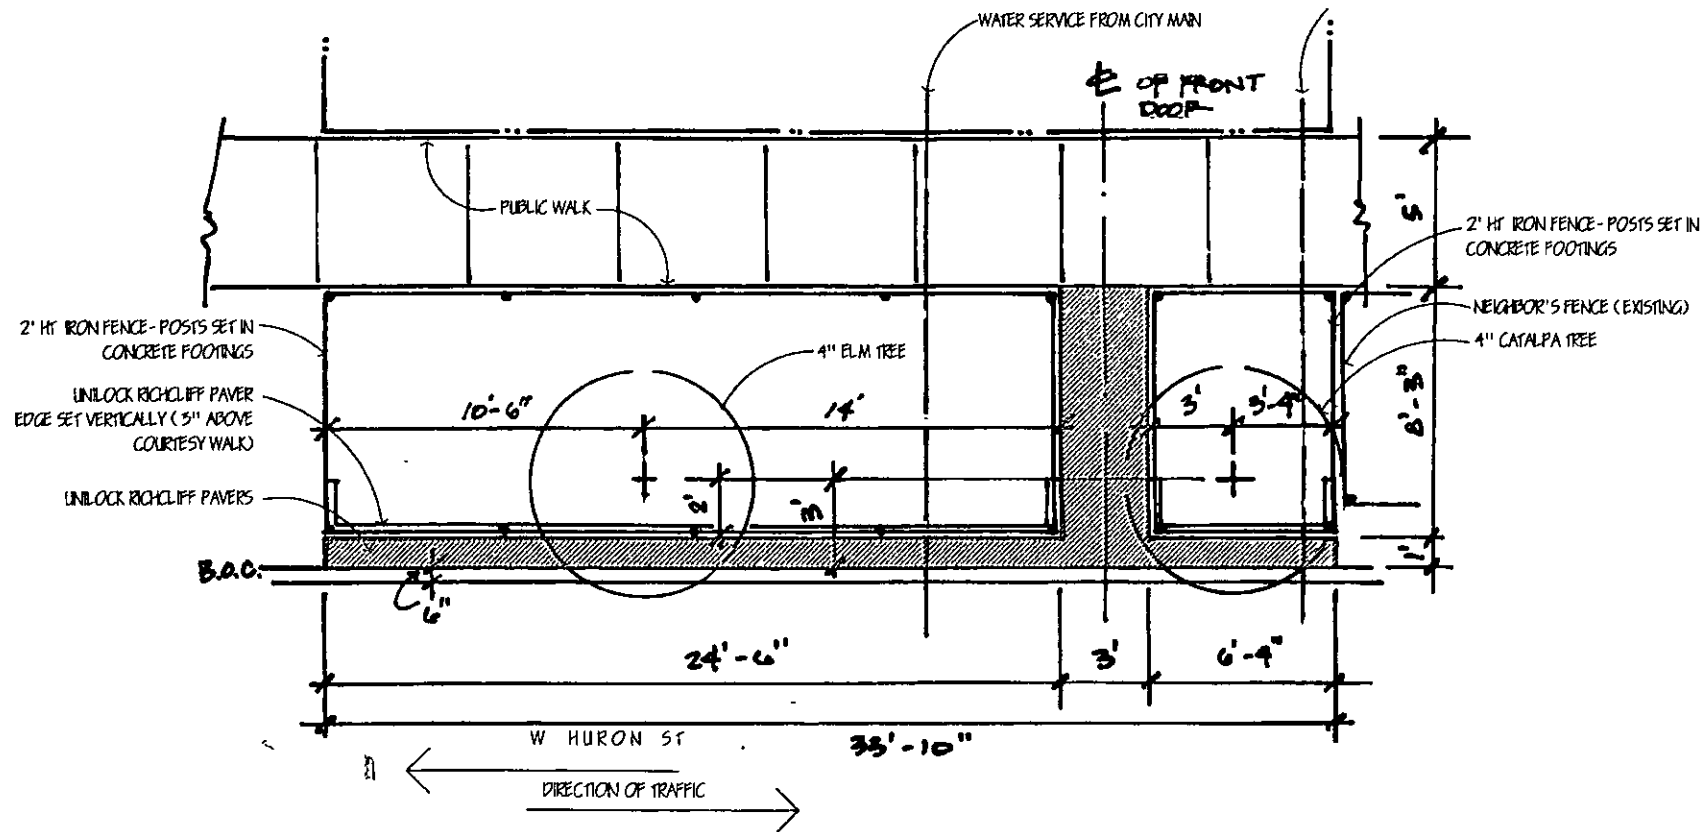

DIMENSION PLAN
SCALE 1/4" = 1'-0"

NOTES:

1. Soil grades will NOT be altered as a result of the installation of vertical pavers.
2. Soil will be flush with public walk (same as current condition) to allow water sheeting to West Huron Street.

3. Existing conditions include two (2) shade trees as shown & bare soil. No other features exist within the parkway.

4. Vertical paver edge (2-3/8" wide) will only return 2' along walk & fence to reduce erosion & keep a cleaner appearance along West Huron Street.

This plan is a landscape architectural drawing and is not to be used for any other purpose. All designs and drawings are the property of WALSH LANDSCAPE CONSTRUCTION, INC. and are not to be duplicated or used in any other manner without written consent. Original representations are for illustrative purposes. Best judgment only for construction. All dimensions are in feet and inches.



LANDSCAPE
CONSTRUCTION
AND MAINTENANCE
WALSH
www.walshlandscape.com
ph 630 759 8300

446 WEST HURON STREET
JANESVILLE
DICKO LANDS

NO.	REVISION
1	1/1/11
2	1/1/11
3	1/1/11
4	1/1/11
5	1/1/11

DATE: 01/12/11
DRAWN BY: JLD
CHECKED BY: JLD
DATE: 01/12/11
SCALE: 1/4" = 1'-0"
PROJECT: 446 WEST HURON STREET
SHEET: 1 OF 1
DIMENSION PLAN

1/12/11
L1.2