



Office of the Chicago City  
Clerk



O2011-8298

Office of the City Clerk

City Council Document Tracking Sheet

<b>Meeting Date:</b>	10/5/2011
<b>Sponsor(s):</b>	Reilly, Brendan (42)
<b>Type:</b>	Ordinance
<b>Title:</b>	Grant(s) of Privilege in Public Way for Central-Division, LLC - landscaping
<b>Committee(s) Assignment:</b>	Committee on Transportation and Public Way

ORDINANCE  
CENTRAL-DIVISION, LLC  
Acct No 364674 - 1  
Permit No 1097615

*Be It Ordained by the City Council of the City of Chicago*

SECTION 1 Permission and authority are hereby given and granted to CENTRAL-DIVISION, LLC, upon the terms and subject to the conditions of this ordinance to construct, install, maintain and use one (1) Landscaping(s) on the public right-of-way for beautification purposes adjacent to its premises known as 446 W Huron St

Said Landscaping(s) at W Huron measure(s)

One (1) at thirty-four (34) feet in length, and ten (10) feet in width for a total of three hundred forty (340) square feet

The location of said privilege shall be as shown on prints kept on file with the Department of Business Affairs and Consumer Protection and the Office of the City Clerk

Said privilege shall be constructed in accordance with plans and specifications approved by the Department of Planning and Development and Department of Transportation (Division of Project Development)

This grant of privilege in the public way shall be subject to the provisions of Section 10-28-015 and all other required provisions of the Municipal Code of Chicago

The grantee shall pay to the City of Chicago as compensation for the privilege #1097615 herein granted the sum of zero (\$ 00) per annum in advance

A 25% penalty will be added for payments received after due date


The permit holder agrees to hold the City of Chicago harmless for any damage, relocation or replacement costs associated with damage, relocation or removal of private property caused by the City performing work in the public way

Authority herein given and granted for a period of five (5) years from and after Date of Passage

Alderman

  
Brendan Reilly 42nd Ward

BUILD LIFE outside

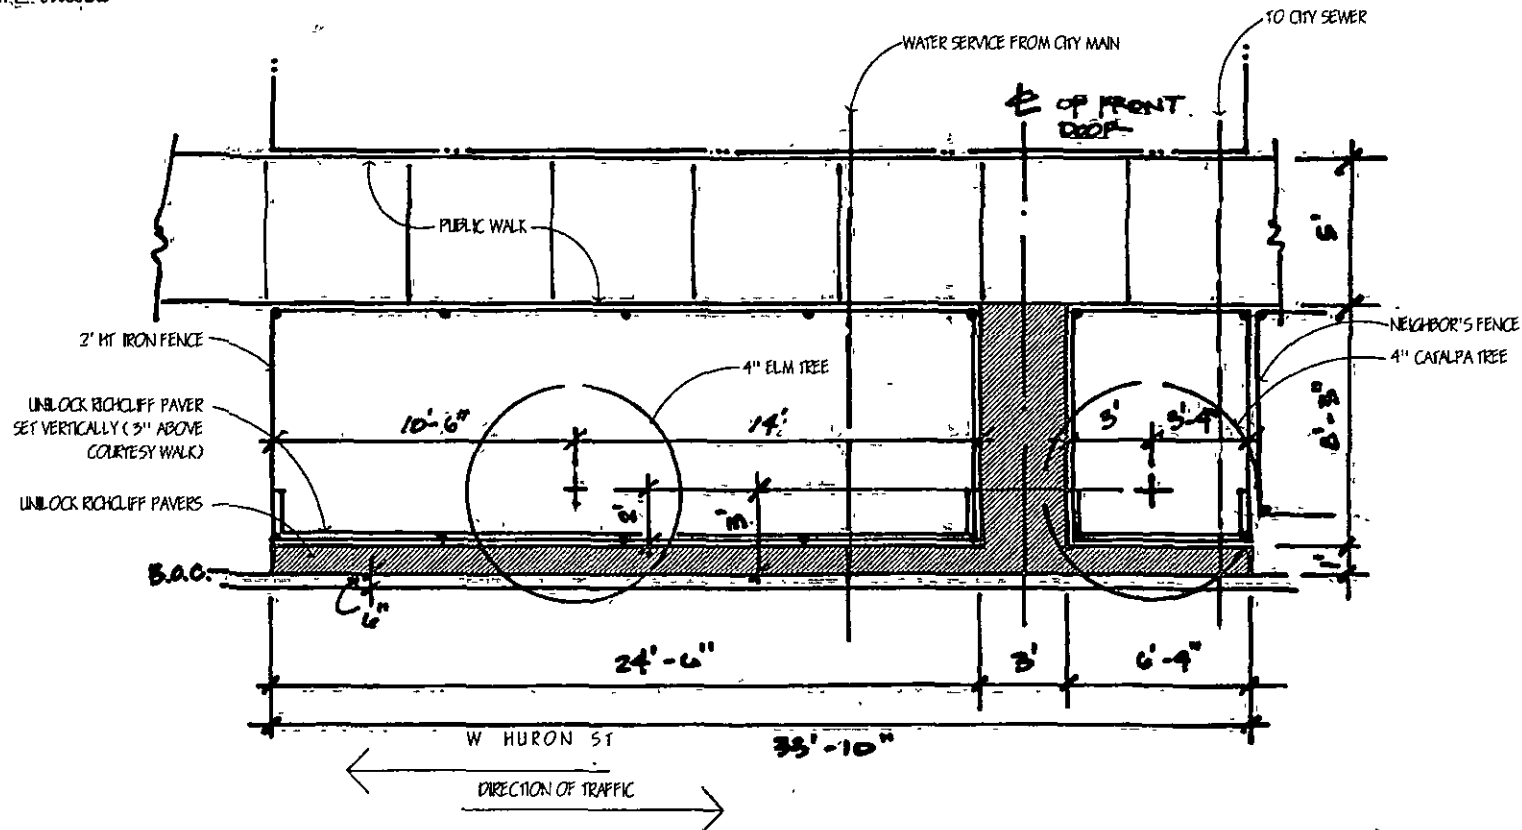


**DIMENSION PLAN**  
SCALE: 1/4" = 1'-0"

**NOTES**

1. Soil grades will NOT be altered as a result of the installation of vertical pavers
2. Soil will be flush with public walk (same as current condition) to allow water sheeting to West Huron Street.
3. Existing conditions include two (2) shade trees as shown & bare soil. No other features exist within the parkway.
4. Vertical paver edge (2-3/8" wide) will only return 2' along walk & fence to reduce erosion & keep a cleaner appearance along West Huron Street.

This plan is copyrighted. All dimensions are to be verified. Plans are prepared by West Main studios in various media. All designs and plans contained in these drawings are to be used as final product. No part of these drawings may be reproduced or transmitted in any form or by any means, electronic, mechanical, photocopying, recording, or by any information storage and retrieval system, without permission in writing from WALSH LANDSCAPE CONSTRUCTION, INC. They are the sole property of WALSH LANDSCAPE CONSTRUCTION, INC. and are not to be distributed or put to bid without written approval. Original representations are for dimension purposes. All dimensions may be made using radiations in keeping with the design intent.

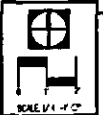

LANDSCAPE  
CONSTRUCTION  
AND MAINTENANCE  
**WALSH**  
www.walshlandscape.com ph 630 759 8300

446 WEST HURON STREET  
CHICAGO, IL 60610  
PROJECT NO. 10/10

DATE	BY
10/10/10	WALSH
10/10/10	WALSH
10/10/10	WALSH
10/10/10	WALSH

DATE: 10/10/10  
DRAWN BY: WALSH  
CHECKED BY: WALSH  
PROJECT NO.: 10/10/10

**DIMENSION PLAN**

WEST/IL  
**L1.2**