



Office of the Chicago City
Clerk



O2011-8385

Office of the City Clerk

City Council Document Tracking Sheet

Meeting Date:	10/5/2011
Sponsor(s):	Smith, Michele (43)
Type:	Ordinance
Title:	Grant(s) of Privilege in Public Way for Hotel Lincoln Park Owner LLC
Committee(s) Assignment:	Committee on Transportation and Public Way

ORDINANCE
HOTEL LINCOLN PARK OWNER, LLC
Acct. No. 365708 - 1
Permit No. 1097903

Be It Ordained by the City Council of the City of Chicago:

SECTION 1. Permission and authority are hereby given and granted to HOTEL LINCOLN PARK OWNER, LLC, upon the terms and subject to the conditions of this ordinance to maintain and use, as now constructed, three (3) Planter(s) on the public right-of-way for beautification purposes adjacent to its premises known as 1816 N. Clark St..

Said Planter(s) at N. Clark measure(s):

One (1) at nineteen point one six (19.16) feet in length, and five point zero eight (5.08) feet in width for a total of ninety-seven point three three (97.33) square feet.

Said Planter(s) at N. Clark measure(s):

One (1) at fifteen point five (15.5) feet in length, and five point zero eight (5.08) feet in width for a total of seventy-eight point seven four (78.74) square feet.

Said Planter(s) at N. Clark measure(s):

One (1) at ten point four one (10.41) feet in length, and five point zero eight (5.08) feet in width for a total of fifty-two point eight eight (52.88) square feet.

Grantee must allow the required clear and unobstructed space for pedestrian passage at all times per rules and regulations approved by the Department of Transportation.

The location of said privilege shall be as shown on prints kept on file with the Department of Business Affairs and Consumer Protection and the Office of the City Clerk.

Said privilege shall be constructed in accordance with plans and specifications approved by the Department of Planning and Development and Department of Transportation (Division of Project Development).

This grant of privilege in the public way shall be subject to the provisions of Section 10-28-015 and all other required provisions of the Municipal Code of Chicago.


The grantee shall pay to the City of Chicago as compensation for the privilege #1097903 herein granted the sum of zero (\$0.00) per annum in advance.

A 25% penalty will be added for payments received after due date.


The permit holder agrees to hold the City of Chicago harmless for any damage, relocation or replacement costs associated with damage, relocation or removal of private property caused by the City performing work in the public way.

Authority herein given and granted for a period of five (5) years from and after Date of Passage.

Alderman

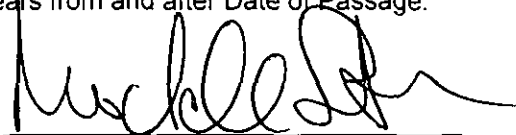

Michele Smith 43rd Ward

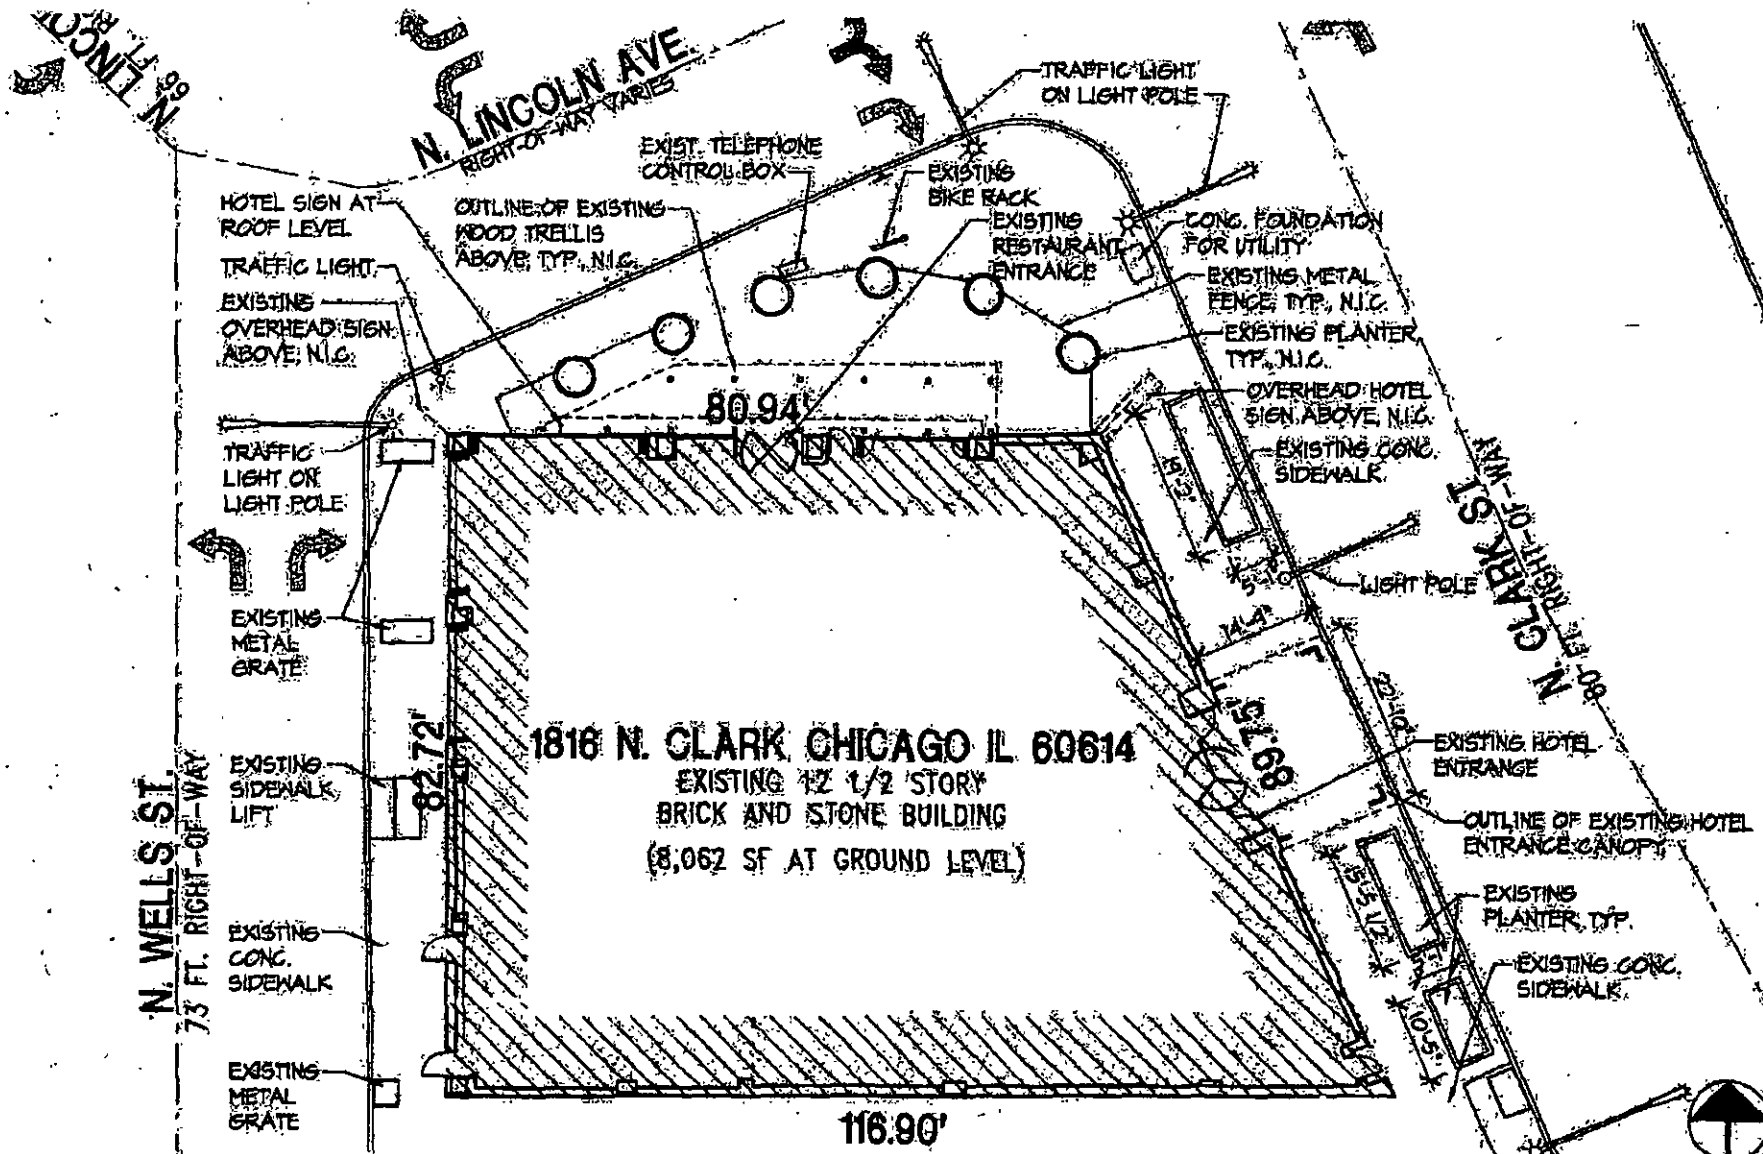

Site Plan



Centrum Properties

Park View Hotel
Chicago, Illinois

August 11, 2011
10034
SP, TEN

Hirsch Associates LLC
Architecture + Planning

Scale: 1" = 20'-0"

H
A
1