



Office of the Chicago City
Clerk



O2011-9223

Office of the City Clerk

City Council Document Tracking Sheet

Meeting Date:	11/2/2011
Sponsor(s):	Reilly, Brendan (42)
Type:	Ordinance
Title:	Grant(s) of Privilege in Public Way for 840 North Lake Shore Drive Condominium Association - basin
Committee(s) Assignment:	Committee on Transportation and Public Way

ORDINANCE
840 NORTH LAKE SHORE DRIVE CONDOMINIUM ASSOCIATION
Acct. No. 279969 - 2
Permit No. 1098243

Be It Ordained by the City Council of the City of Chicago:

SECTION 1. Permission and authority are hereby given and granted to 840 NORTH LAKE SHORE DRIVE CONDOMINIUM ASSOCIATION, upon the terms and subject to the conditions of this ordinance to maintain and use, as now constructed, one (1) Basin(s) under the public right-of-way adjacent to its premises known as 840 N. Lake Shore Dr.,

Said Basin(s) at E. Pearson measure(s):

One (1) at five (5) feet in length, and five (5) feet in width for a total of twenty-five (25) square feet.

The location of said privilege shall be as shown on prints kept on file with the Department of Business Affairs and Consumer Protection and the Office of the City Clerk.

Said privilege shall be constructed in accordance with plans and specifications approved by the Department of Transportation (Office of Underground Coordination) and Department of Water Management.

This grant of privilege in the public way shall be subject to the provisions of Section 10-28-015 and all other required provisions of the Municipal Code of Chicago.


The grantee shall pay to the City of Chicago as compensation for the privilege #1098243 herein granted the sum of four hundred (\$400.00) per annum in advance.

A 25% penalty will be added for payments received after due date.


The permit holder agrees to hold the City of Chicago harmless for any damage, relocation or replacement costs associated with damage, relocation or removal of private property caused by the City performing work in the public way.

Authority herein given and granted for a period of five (5) years from and after Date of Passage.

Alderman

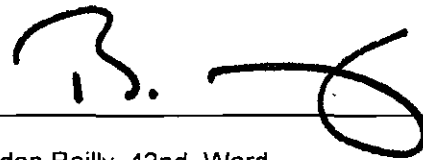A handwritten signature in black ink, appearing to be "B. Reilly", written over a horizontal line.

Brendan Reilly 42nd Ward

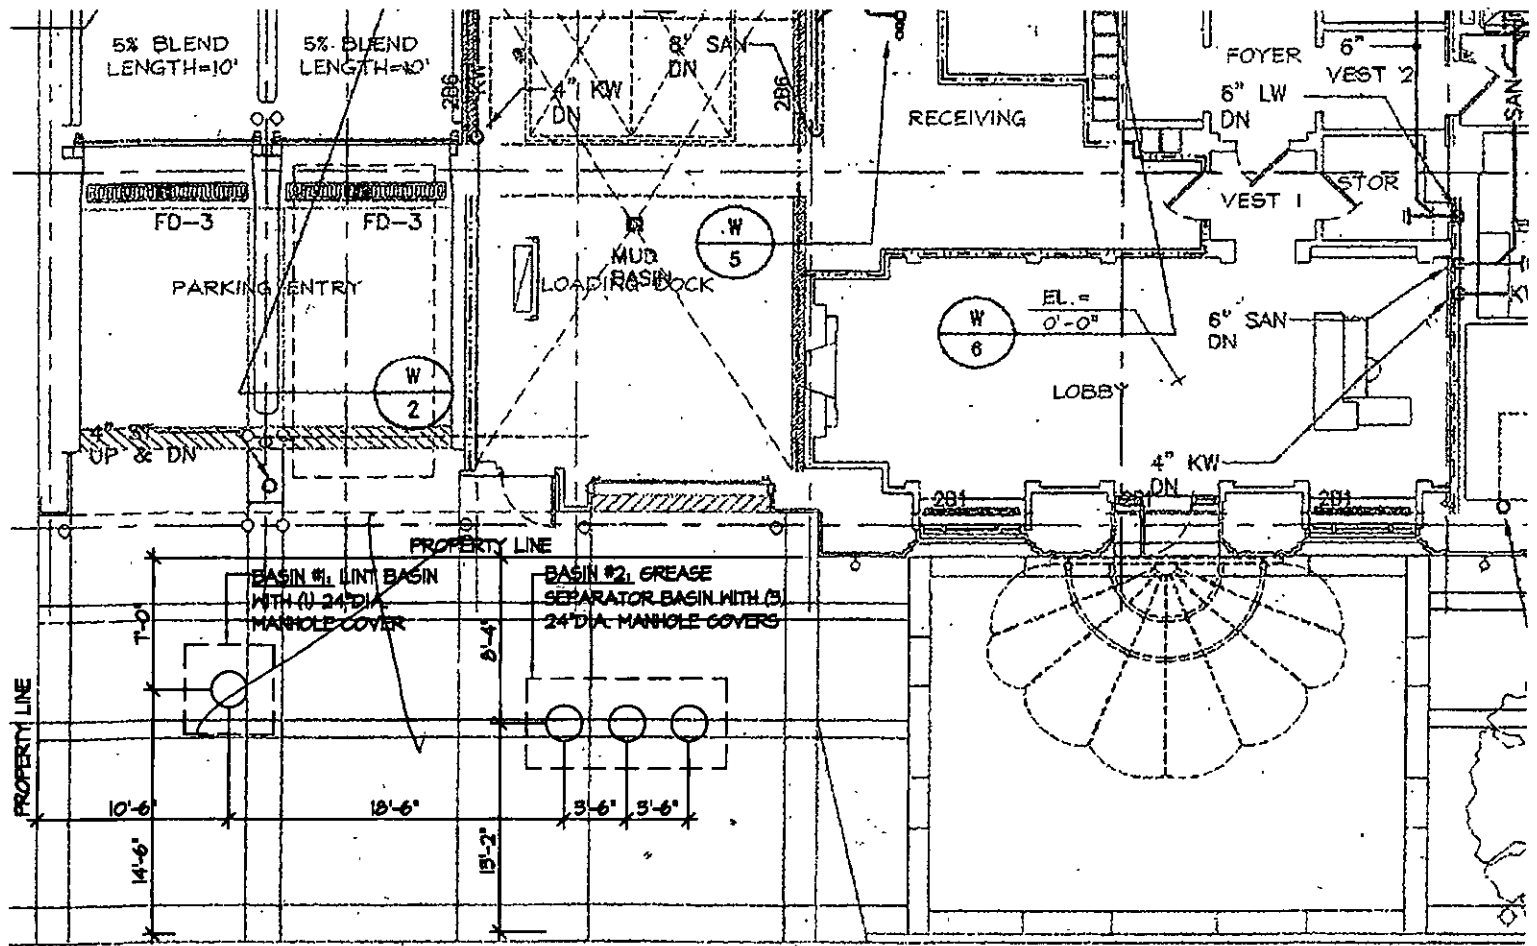

**840 NORTH LAKE SHORE DRIVE
CONDOMINIUM ASSOCIATION**

GROUND FLOOR PLUMBING PLAN
SCALE: 1/8" = 1'-0"



FULL CIRCLE ARCHITECTS
Architectural and Interior Design
88 North LaSalle, Suite B
Northbrook, IL 60062
847-221-1201