



Office of the Chicago City  
Clerk



O2011-9235

Office of the City Clerk

City Council Document Tracking Sheet

<b>Meeting Date:</b>	11/2/2011
<b>Sponsor(s):</b>	Reilly, Brendan (42)
<b>Type:</b>	Ordinance
<b>Title:</b>	Grant(s) of Privilege in Public Way for Affinia Chicago
<b>Committee(s) Assignment:</b>	Committee on Transportation and Public Way

ORDINANCE  
AFFINIA CHICAGO  
Acct. No. 302151 - 1  
Permit No. 1098285

*Be It Ordained by the City Council of the City of Chicago:*

SECTION 1. Permission and authority are hereby given and granted to AFFINIA CHICAGO, upon the terms and subject to the conditions of this ordinance to construct, install, maintain and use one (1) Wind Screen(s) on the public right-of-way adjacent to its premises known as 166 E. Superior St..

Said Wind Screen(s) at E. Superior measure(s):

One (1) at twelve point five (12.5) feet in length, and six (6) feet in width for a total of seventy-five (75) square feet.

The location of said privilege shall be as shown on prints kept on file with the Department of Business Affairs and Consumer Protection and the Office of the City Clerk.

Said privilege shall be constructed in accordance with plans and specifications approved by the Department of Transportation (Division of Project Development).

This grant of privilege in the public way shall be subject to the provisions of Section 10-28-015 and all other required provisions of the Municipal Code of Chicago.

The grantee shall pay to the City of Chicago as compensation for the privilege #1098285 herein granted the sum of two thousand six hundred forty-two (\$2,642.00) per annum in advance.

A 25% penalty will be added for payments received after due date.

The permit holder agrees to hold the City of Chicago harmless for any damage, relocation or replacement costs associated with damage, relocation or removal of private property caused by the City performing work in the public way.


Authority herein given and granted for a period of five (5) years from and after Date of Passage.

  
Alderman \_\_\_\_\_

Brendan Reilly 42nd Ward

SCALE: 1/4" = 1'-0"

# AFFINIA HOTEL

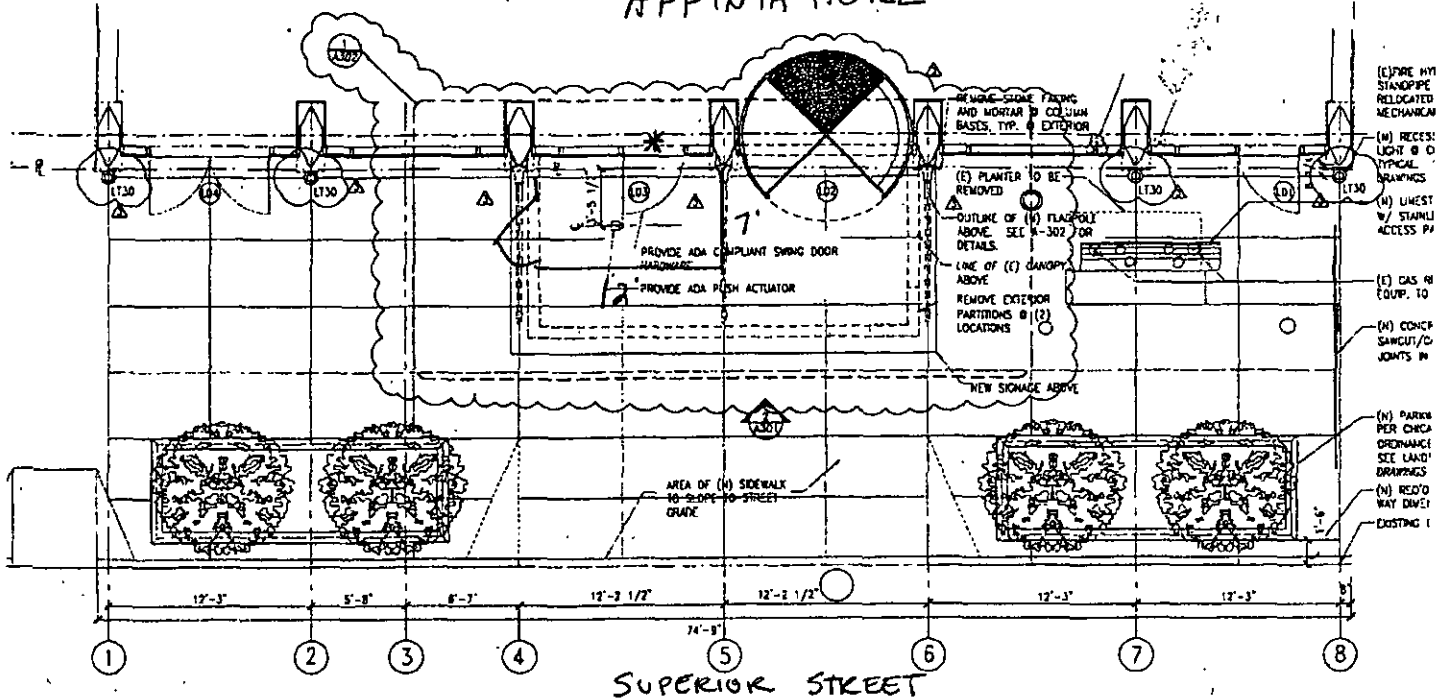

PROPOSED SIDEWALK PLAN  
SCALE: 1/4" = 1'-0"

\* STAIR DENOTES THE EXIT TO BE COVERED w/ THE ENCLOSURE.

23  
19  
22  
23