



Office of the Chicago City
Clerk



Or2011-1106

Office of the City Clerk

City Council Document Tracking Sheet

Meeting Date:	11/16/2011
Sponsor(s):	Tunney, Thomas (44)
Type:	Order
Title:	Issuance of permits for sign(s)/signboard(s) at 2827 N Clark St
Committee(s) Assignment:	Committee on Zoning, Landmarks and Building Standards

COMMITTEE ON ZONING, LANDMARKS & BUILDING STANDARDS

(signs)

ORDERED, That the Commissioner of Buildings is hereby directed to issue a sign permit to:

**American Sign Factory
1225 Bowes Road
Elgin, IL 60123**

For the erection of a sign/signboard over 100 square feet (in area of one fact) at:

Central Savings
2827 N. Clark St.
Chicago, IL 60657


Dimensions: Length: 27'-9"

Height: 4'-3"

Height above grade/roof to top of sign: 26'-3"

TOTAL SQUARE FOOT AREA: 118 sq ft.

Such sign(s) shall comply with all applicable provisions of TITLE 17 of the Chicago Zoning Ordinance and all other applicable provisions of the Municipal Code of the CITY OF CHICAGO governing the construction and maintenance of outdoor sign, signboards and structures.

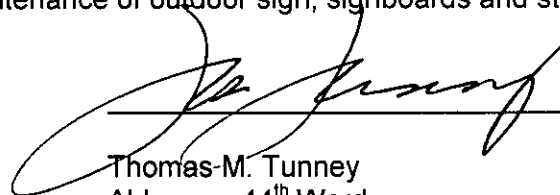

Thomas-M. Tunney
Alderman 44th Ward
November 9, 2011



CITY OF CHICAGO

DEPARTMENT OF BUILDINGS

Sign Permit Application

APPROVAL NUMBER	APPLICATION NUMBER 100414774	ANNUAL FEE	WORK CODE	DRAWINGS ATTACHED <input type="checkbox"/> YES <input type="checkbox"/> NO
-----------------	---------------------------------	------------	-----------	--

DATE OF APPLICATION 10/14/2011	
ADDRESS OF SIGN 2827 N CLARK ST, 60657-	
BUILDING	ORIGINAL PERMIT NUMBER
TYPE OF PERMIT NEW CONSTRUCTION (SIGN)	
PAYER OF ANNUAL INSPECTION CENTRAL SAVINGS, 2827 N CLARK ST CHICAGO, IL 60657 (773)528-0200	
SIGN MANUFACTURER AMERICAN SIGN FACTORY	
ADDRESS WHERE SIGN CAN BE SEEN PRIOR TO ERECTION	
TICKET NUMBER 0	REINSPECTION CONTROL NUMBER
TYPE OF SUPPORT FOR SIGN BUILDING	
SIGN BOARD SUPPORT MEMBERS STEEL	
ANNUAL FEE	_____
CONSTRUCTION FEE	200.00
1017 B FEE	_____
TOTAL FEE	200.00
AMOUNT PAID	200.00
BALANCE DUE	_____
	Check # for Zoning
	Check # for DCAP

TYPE OF SIGN FLAT OR BOX					
LENGTH	FT 27	IN 9	HEIGHT	FT 4	IN 3
AREA	SQ FT 118	WEIGHT		LBS 300	
SIGN HEIGHT ABOVE GRADE/ROOF					FT 22
SHAPE OF SIGN REGULAR					
SIGN WILL READ CENTRAL SAVINGS					
NO OF LAMPS 1			TOTAL WATTAGE 800		
TYPE OF LAMP OTHER					
NO OF BALLAST/TRANSFORMERS 2			INPUT OF TRANSFORMERS 120		
CONTRACTOR WILL INSTALL			<input checked="" type="checkbox"/> FEEDERS <input checked="" type="checkbox"/> CUSTOMER LEADS		
TYPE OF SWITCH SPECIAL					
LOCATION OF SWITCH OUTSIDE SIGN					
SIGN LOCATION FRONT ELEVATION: INSTALL LED ILLUMINATED CHANNEL LETTERS "CENTAL SAVINGS" WITH ARCHITECTURAL BACKER PANEL SIGN IS ON PUBLIC WAY.					

The undersigned certify that the statements in this application are true and correct and that all work done under the proposed permit will conform to the requirements of the Chicago Municipal Code

REG NO	E94454
ELECT CONTR	AMERICAN SIGN FACTORY, LLC
ADDRESS	1225 BOWES ROAD ELGIN, IL 60612-3
SUPERVISOR SIGNATURE	

BOND NO	REG NO	N93125
SIGNER FOR	AMERICAN SIGN AND LIGHTING	SIGNER
ADDRESS	1225 BOWES ROAD ELGIN IL. 60123	
SIGNATURE		

The permit issued on this application will authorize only signs here applied for. If other signs are to be erected they must be covered by additional permits.

City of Chicago
Rahm Emanuel, Mayor



Department of Buildings
Michael Merchant, Commissioner

TYPE OF BUSINESS <u>COMMERCIAL</u> Other: <u>FEDERAL SAVINGS</u> Name: <u>CENTRAL SAVINGS</u> LIC # _____ Renewal Date: _____	SIGN BOND REQUIRED? <input type="checkbox"/> YES COUNCIL ORDER REQUIRED <input checked="" type="checkbox"/> YES IS SPECIAL PERMISSION REQUIRED FROM CHIEF ELECTRICAL <input type="checkbox"/> YES IF YES, ATTACH LETTER OF REQUEST
Projects Over. <input checked="" type="checkbox"/> Private Property <input checked="" type="checkbox"/> Public Way Grant Permit #: <u>1097851</u> <input type="checkbox"/> Planned Development/Manufacturing PMD/PD# _____ Zoning District: <u>B3</u> Other _____	TIME STAMP
TYPE OF SIGN: <input type="checkbox"/> ADVERTISING <input checked="" type="checkbox"/> ILLUMINATE <input type="checkbox"/> MOVEABLE <input checked="" type="checkbox"/> BUSINESS <input type="checkbox"/> FLASHING	
TOTAL STREET FRONTAGE OF LOT (IN FEET) _____ 38 TOTAL AREA OF NEW SIGN (SQ FT) _____ 118 TOTAL AREA OF ALL SIGNS ON LOT (SQ FT.) _____ 118 HEIGHT OF SIGN ABOVE GRADE (TO TOP) _____ 26ft 3in	
DISTANCE OF CURB LINE OUTER EDGE (ft) _____ 6 DISTANCE OF STRUCTURE INNER EDGE (ft) _____ 7	SIGN CLERK _____ APPROVED FOR PERMIT _____
DISTANCE FROM (ft) A. PUBLIC PARK (OVER 10 ACRES) _____ 1,000 B. EXPRESSWAY (IF LESS THAN 1,000 FT) _____ 1,000 C. RESIDENCE DISTRICT (ADVERTISING SIGNS ONLY) _____ 1,000 IF REPLACEMENT SIGN OR CHANGE OF FACE, WHAT DOES THE EXISTING SIGN READ? Original Payee: _____ Landmark Hold: <input type="checkbox"/> Status: _____	REMARKS
ZONING (OFFICE USE ONLY)	


**CITY OF CHICAGO
DEPARTMENT OF ZONING AND LAND USE PLANNING
SIGN SITE PLAN**

(ALL INFORMATION MUST BE COMPLETED AND LEGIBLE)

Site Address: 2827 N. Clark Street 1 of 1 applications

Sign Company: American Sign Factory Rep Name: Gayle Miller

Phone (847) 214-9595 EXT 109 (Below: Building, streets and location of sign on lot or structure)
North

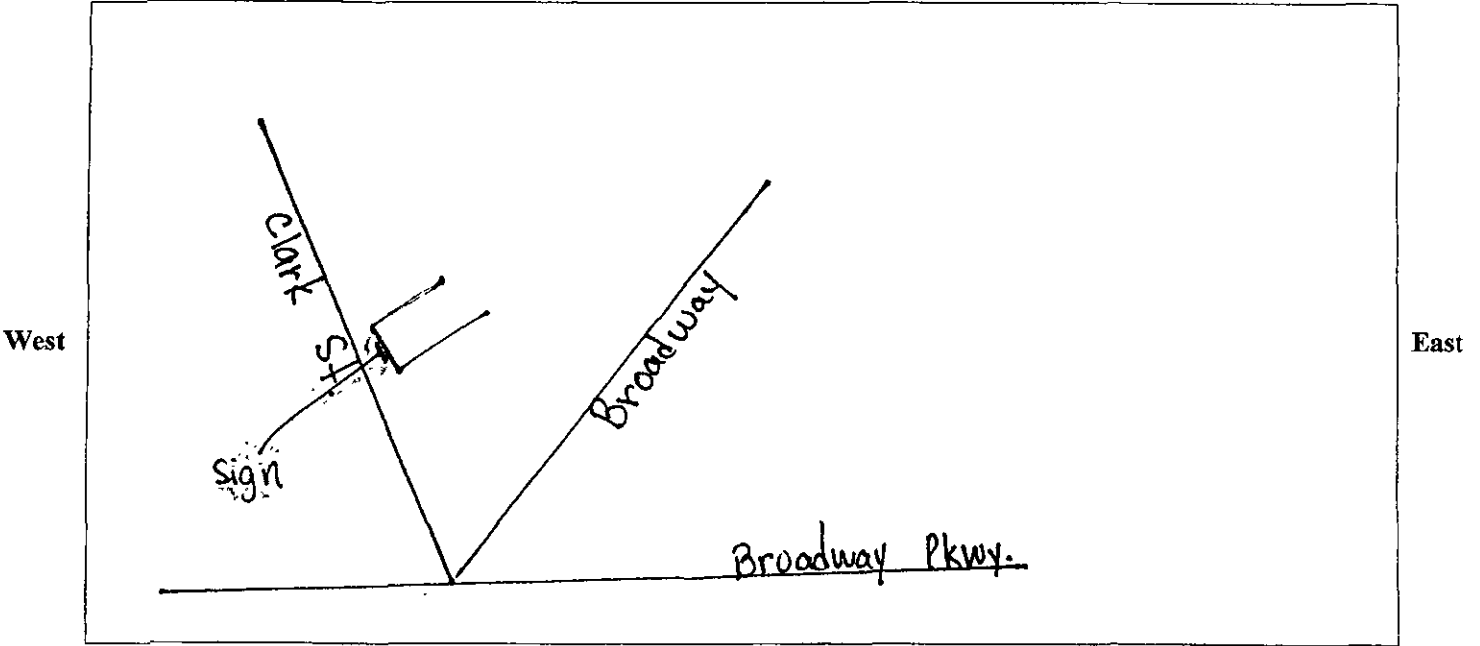

South

SIGN USE:

Bus. ID (On-premise) *Business Lice. #*

Advertising (Off-premise)

PERMIT TYPE:

New Construction

Change of Face *Previous Permit #*

TYPE OF SIGN:

Flat Wall

Freestanding

Awning

Marquee

High Rise Building

Projecting Private

Projecting Public Way

Public Way Use -Permit #

1097851

SIGN CHARACTERISTICS:

Non- Illuminated

Illuminated

Changing Image

Video Display

Flashing

DISTANCE FROM:

Curb Line: 6'

Expressway, Toll Roads or Major Route

(n/a if over 1000 ft) > 1000

Park (over 10 acres) > 1000

Residential Zone > 1000

Existing Off-premise on same side of street: N/A

TOTAL SQUARE FOOTAGE:

Square footage of this proposed sign 118


Gross area of all proposed signs 118

Area of all existing signs (not including proposed) on Zoning Lot 0

Signature: Gayle Miller

Date: _____


DESIGN CONCEPT

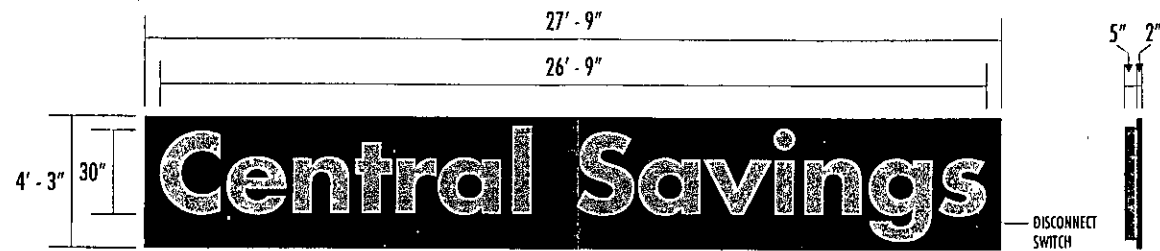

SIGN ① FRONT ELEVATION
SCALE: 1/4" = 1'-0"

SIGN SPECIFICATIONS: QUANTITY: ONE(1) RELOCATION OF EXISTING CHANNEL LETTER & ARCHITECTURAL PANEL - 117.93 SQ. FT.

① EXISTING 5" DEEP LED ILLUMINATED CHANNEL LETTERS MOUNTED TO .125 ALUMINUM PAN FORMED BACK PANEL. LETTERS HAVE #2447 WHITE ACRYLIC FACES w/ 3M 3630-125 MANGO VINYL OVERLAY. RETURNS AND TRIMCAP ARE MAP 46-400 BRILLIANT GOLD. ILLUMINATED w/ WHITE LED AND REMOTE TRANSFORMERS

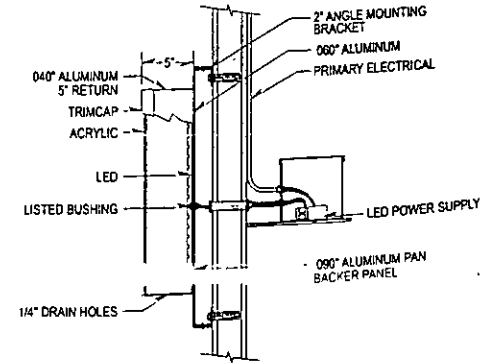

ATTENTION: PROOF ALL DRAWINGS CAREFULLY! IT IS THE RESPONSIBILITY OF THE CUSTOMER TO APPROVE COLOR, STYLE, SHAPE, PROPORTION OF GRAPHICS AND LOGOS, AND SPELLING OF TRADEMARKS AND SERVICEMARKS

AMERICAN SIGN FACTORY
SURE LIGHT SIGN CO.
1225 Bowes Road • Elgin, Illinois 60123
T. 847 214 9595 • F 847-214 9596

The image you deserve.

Design	Signage	Measurement
Production	Signs	Site Work
Installation	Sign Systems	Sign
Maintenance	Channel Letters	Plot Signs
Signs	Lighting Fixtures	Plot & Print Signs
Printing	Outdoor	Property Sign Signs
Signage	Channel Letters	Plot Signs
Signs	Outdoor Message Centers	Plot Signs
Management	Plot Signs	Channel Letters
	Plot Signs	Sign Graphics

PROJECT / LOCATION
CENTRAL SAVINGS
2822 N. CLARK
CHICAGO, IL

ACCOUNT REP: FRANK LEIHE
PROJECT MANAGER
DRAWN BY: KYLE MORRIS
UL Underwriters Laboratories Inc. (nec)
ELECTRICAL TO USE ILL. LISTED COMPONENTS AND SHALL MEET ALL N.E.C. STANDARDS
ALL ELECTRICAL SIGNS ARE TO COMPLY WITH ILL. AND ARTICLE 610 OF THE N.E.C. STANDARDS, INCLUDING THE PROPER GROUNDING AND BONDING FOR ALL SIGNS

DATE: 09/19/11
SCALE: 1/4" = 1'
SHEET #: 1 of 2
DESIGN ORDER #: 1011
FILE NAME: (S811-101)

REVISIONS
CLIENT APPROVAL/DATE
LANDLORD APPROVAL/DATE

The original drawing is provided as part of a cleared product and is not to be exhibited, copied, reproduced without the written permission of Sure Light Sign Co.
© 2011

PROPOSED PLACEMENT





ATTENTION. PROOF ALL DRAWINGS CAREFULLY! IT IS THE RESPONSIBILITY OF THE CUSTOMER TO APPROVE COLOR, STYLE, SHAPE, PROPORTION OF GRAPHICS AND LOGOS, AND SPELLING OF TRADEMARKS AND SERVICEMARKS

AMERICAN SIGN FACTORY
SURE LIGHT SIGN CO.
 1225 Bowes Road • Elgin, Illinois 60123
 T: 847 214.9595 • F 847-214.9596

The image you deserve

Client	Address	City/State/Zip
Project	Phone	Country
Material	Color	Finish
Time	Installation	Notes
Contract	Contract	Contract
Order	Order	Order
Measure	Measure	Measure

PROJECT / LOCATION
CENTRAL SAVINGS
2827 M. CLARK
CHICAGO, IL

ACCOUNT REP **FRANK LEMKE**
 PROJECT MANAGER
 DRAWN BY **KYLE MORRIS**
 Underwriters Laboratories Inc
 NPC
ALL ELECTRICAL WIRING IS TO BE PERFORMED BY A LICENSED ELECTRICIAN AND SHALL MEET ALL N.E.C. STANDARDS.
 ALL MECHANICAL WORK IS TO BE PERFORMED BY A LICENSED MECHANIC AND SHALL MEET ALL N.E.C. STANDARDS.

DATE **09/19/11**
 SCALE **3/4" = 1'**
 SHEET # **2 of 2**
 DESIGN ORDER # **1011**
 FILE NAME **CSB11-1011**

REVISIONS
 CLIENT APPROVAL/DATE
 LANDLORD APPROVAL/DATE

This original drawing is provided as part of a planned project and is not to be exhibited, copied or reproduced without the written permission of Sure Light Sign Company or its authorized agent.
 © 2011