



Office of the Chicago City  
Clerk



Or2011-1112

Office of the City Clerk

City Council Document Tracking Sheet

<b>Meeting Date:</b>	11/16/2011
<b>Sponsor(s):</b>	Reilly, Brendan (42)
<b>Type:</b>	Order
<b>Title:</b>	Issuance of permit(s) for sign(s)/signboard(s) at 151 N State St - Banner No. 2
<b>Committee(s) Assignment:</b>	Committee on Zoning, Landmarks and Building Standards

Committee on Zoning, Landmarks  
and Building Standards  
City Council Meeting, November 14, 2011  
Alderman Brendan Reilly, 42<sup>nd</sup> Ward  
Sign Order

ORDERED, That the Commissioner of Buildings is hereby directed to issue a sign permit to:

ICON IDENTITY SOLUTIONS  
1418 Elmhurst Rd  
Elk Grove Village, IL 60007

For the erection of a sign/signboard over 24 feet in height and/or over 100 square feet (in area of one face) at:

Walgreens  
151 N State Street  
Chicago, IL 60601

Sign description: Banner # 2 Reads: Walgreens


Dimensions: length 43'0" height 3'6"

Height above grade/roof to top of sign 65 feet


Total Square Foot Area 151 square feet

Elevation West

Such sign shall comply with all applicable provisions of TITLE 17 of the Chicago Zoning Ordinance and all other applicable provisions of the Municipal Code of the City of Chicago governing the construction and maintenance of outdoor signs, signboards and structures.

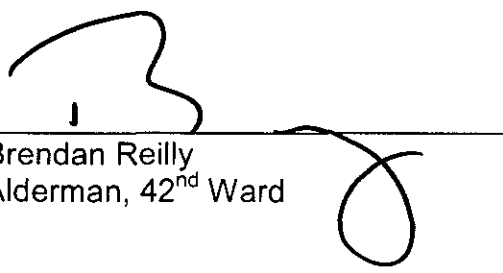

Brendan Reilly  
Alderman, 42<sup>nd</sup> Ward

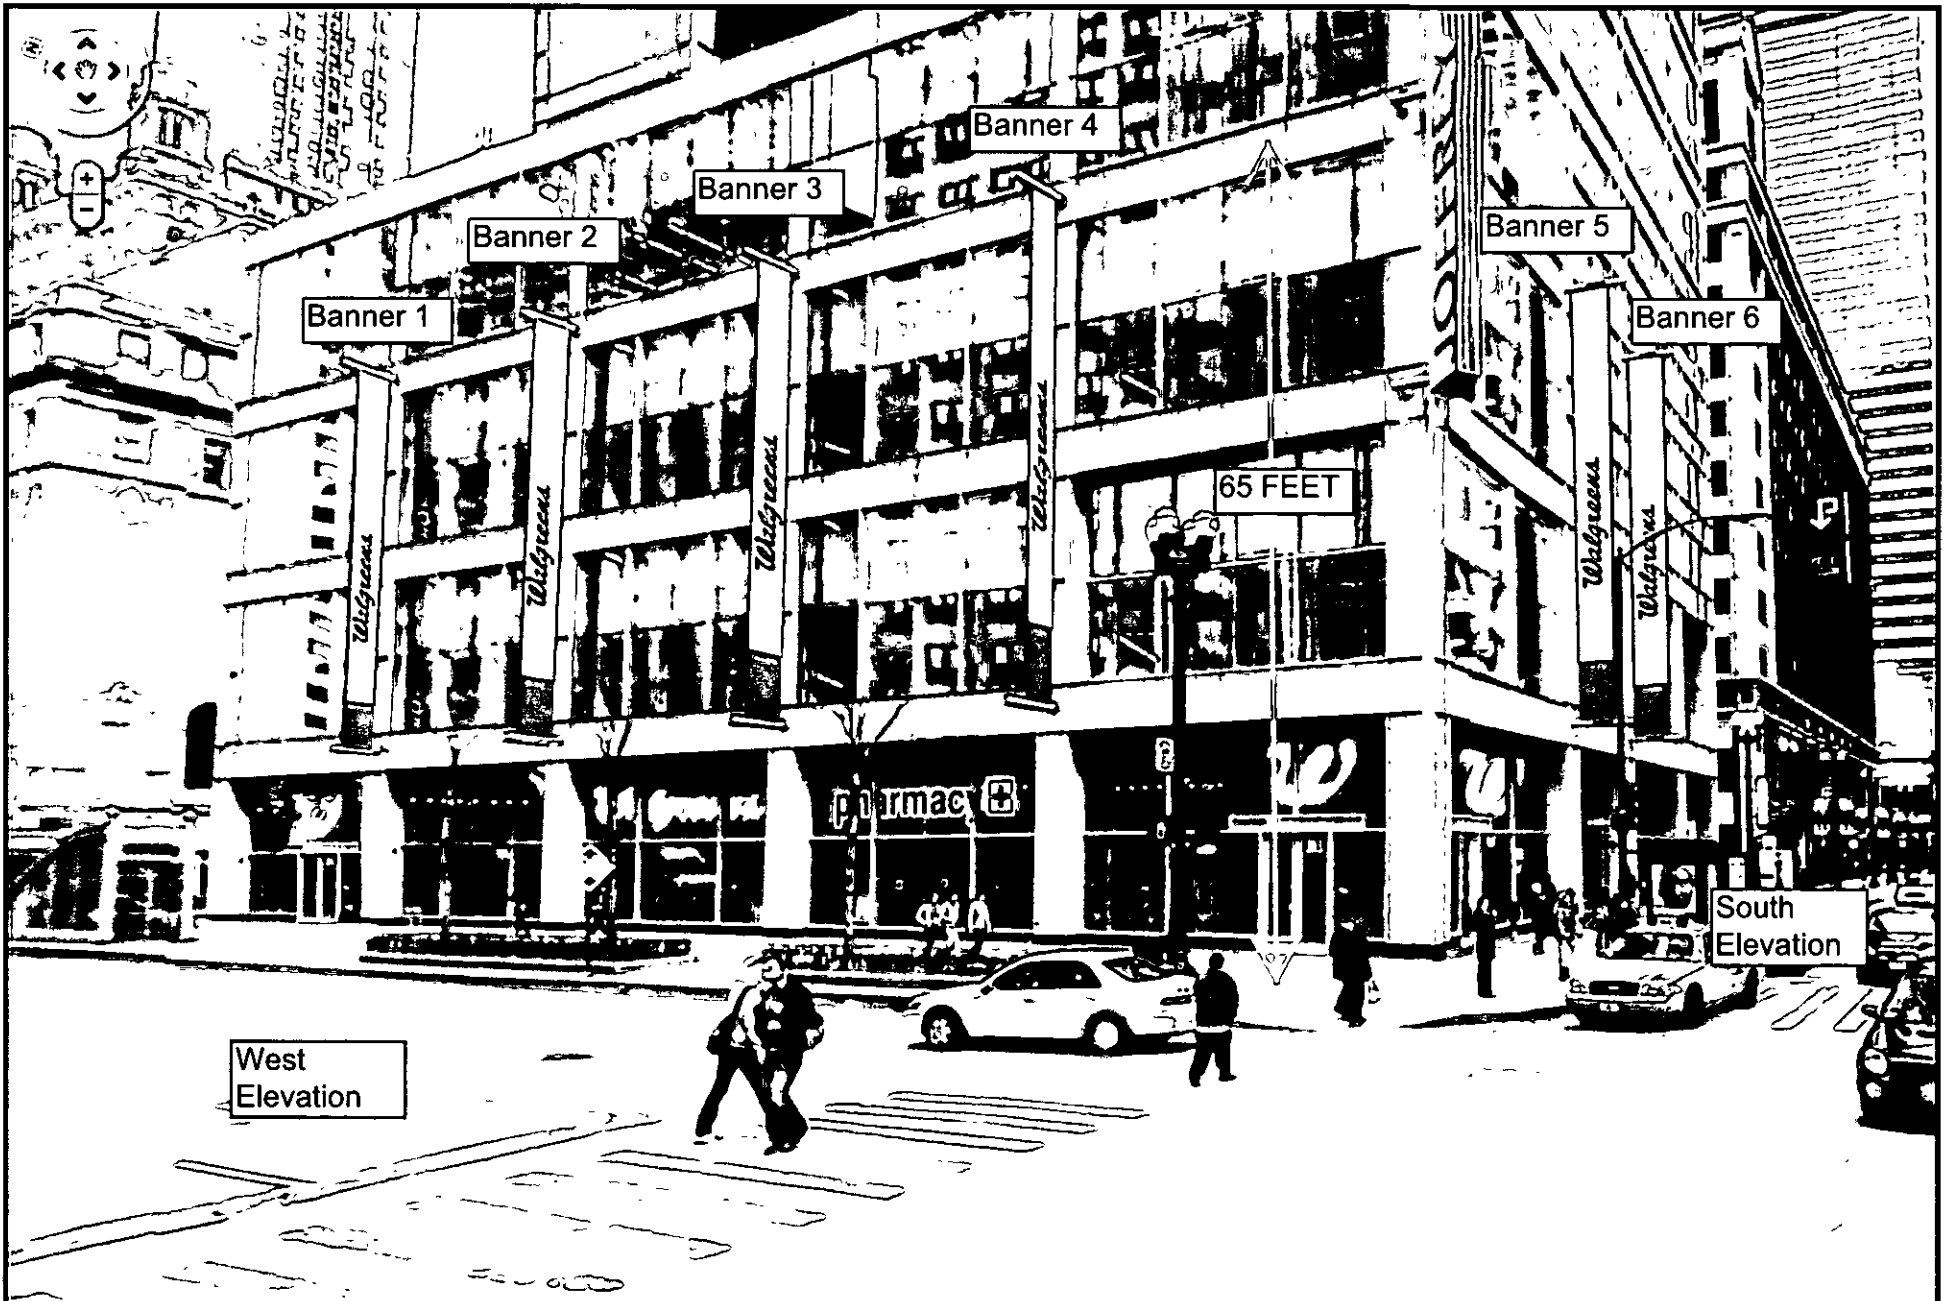

**RECOMMENDATIONS**

ADDRESS: State St. & Randolph St.  
 CITY/STATE: Chicago, IL  
 ZIP: 60601

PROJECT # 0000	SUBMITTAL IS: <input type="checkbox"/> APPROVED <input type="checkbox"/> APPROVED AS NOTED <input type="checkbox"/> REVISED AND RESUBMIT	CLIENT CONTRACTOR DATE
LOCATION #: 0000	FILE PATH Active\ACCOUNTS\W\Walgreens\Bill of Materials\2000-Present Drawings\ State and Randolph\State_Randolph_BANNERS.cdr	
Drawings are the exclusive property of Icon Identity Solutions Inc. Any unauthorized use or duplication is not permitted		







DATE: 10/28/11
Rev 1: 00/00/00
Rev 2: 00/00/00
Rev 3: 00/00/00
Rev 4: 00/00/00
Rev 5: 00/00/00

SCALE: As Noted
DRAWN BY AR
PAGE #: 1

DRAWINGS PREPARED BY

The Icon Companies®



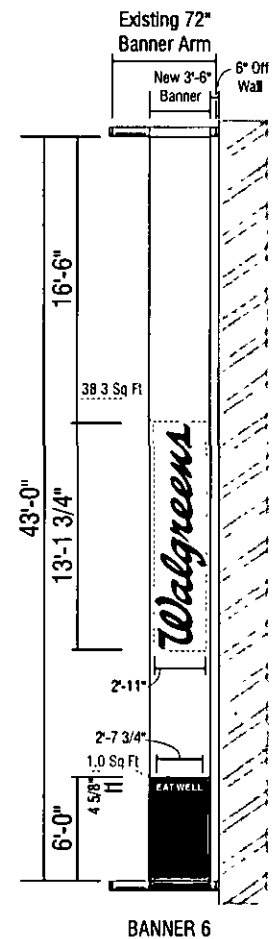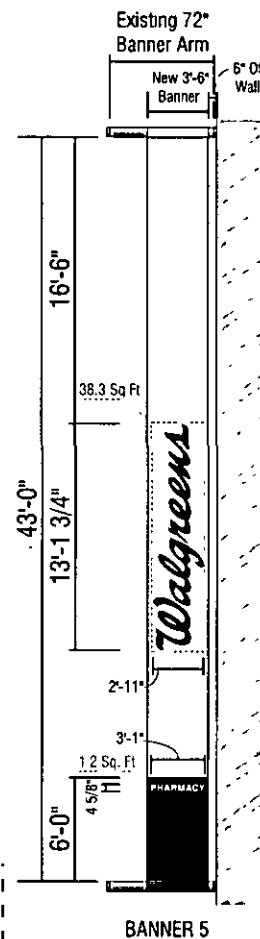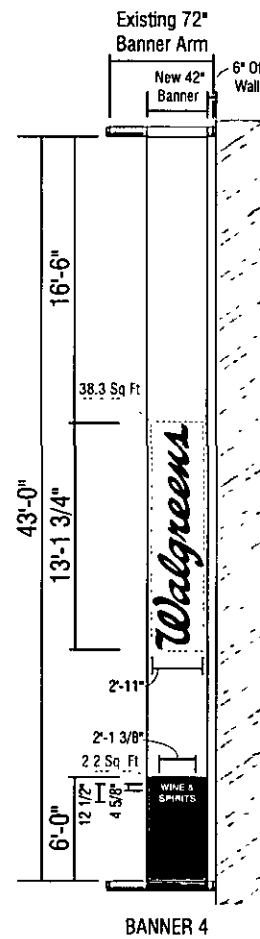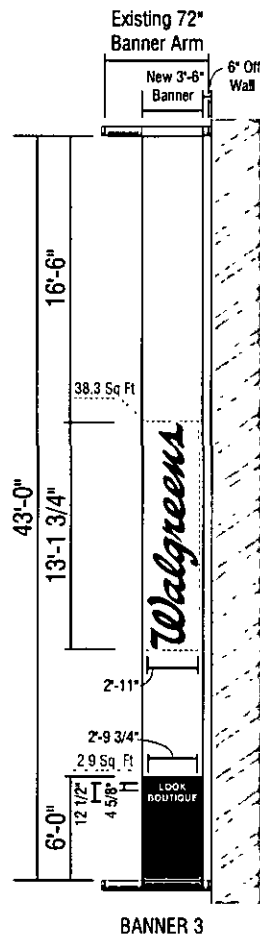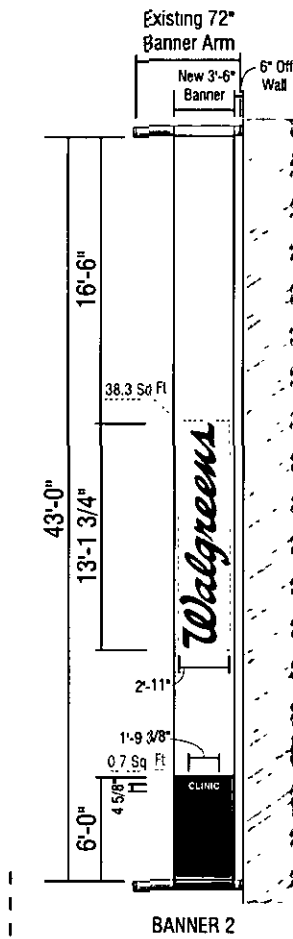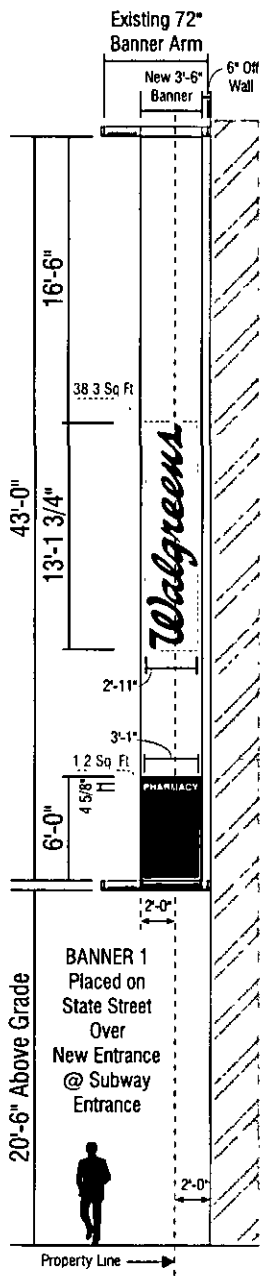

State Street Placement

Randolph Street Placement

**D/F BANNER(S)**

FOR OUTDOOR USE

Scale: 3/32" = 1'-0"

Qty: 1 Each; 6 Total  
 1/4" DEPTH (OR LESS), WHITE BANNER w/ BLUE FIELD; RED LOGOTYPE READING "Walgreens" ON WHITE AREA AS SHOWN.  
 WHITE COPY w/ VARIOUS READING ON BLUE FIELD AS SHOWN.

151 SF per banner



**RECOMMENDATIONS**

ADDRESS: State St. & Randolph St.  
 CITY/STATE: Chicago, IL  
 ZIP: 60601


PROJECT # 0000	SUBMITTAL IS: <input type="checkbox"/> APPROVED <input type="checkbox"/> APPROVED AS NOTED <input type="checkbox"/> REVISED AND RESUBMIT	CLIENT CONTRACTOR _____/_____/_____ DATE
LOCATION # 0000	FILE PATH Active\ACCOUNTS\W\Walgreens\Bill of Materials\2000-Present Drawings\ State and Randolph\State_Randolph_BANNERS.cdr	
Drawings are the exclusive property of Icon Identity Solutions Inc. Any unauthorized use or duplication is not permitted		

DATE: 10/28/11	SCALE: As Noted
Rev 1: 00/00/00	DRAWN BY: AR
Rev 2: 00/00/00	PAGE #: 2
Rev 3: 00/00/00	
Rev 4: 00/00/00	
Rev 5: 00/00/00	

DRAWINGS PREPARED BY

The Icon Companies<sup>®</sup>

Icon Identity Solutions  
ImageCare Maintenance Services

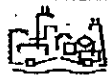

CITY OF CHICAGO

# DEPARTMENT OF BUILDINGS

## Sign Permit Application

#2

APPROVAL NUMBER	APPLICATION NUMBER 100418936	ANNUAL FEE	WORK CODE	DRAWINGS ATTACHED <input type="checkbox"/> YES <input type="checkbox"/> NO
DATE OF APPLICATION 11/15/2011		TYPE OF SIGN FLAT OR BOX		
ADDRESS OF SIGN 151 N STATE ST. 60601-		LENGTH 3 FT	IN 6	HIGHT 43 FT
BUILDING	ORIGINAL PERMIT NUMBER	AREA 151 SQ FT	WEIGHT	LBS 15
TYPE OF PERMIT NEW CONSTRUCTION (SIGN)		SIGN HEIGHT ABOVE GRADE/ROOF		FT 21
PAYER OF ANNUAL INSPECTION WALGREENS, CO. 151N STATE STREET CHICAGO, IL 60601 (888)660-1295		SHAPE OF SIGN REGULAR		
SIGN MANUFACTURER ICON IDENTITY SOLUTIONS		SIGN MESSAGE WALGREENS PHARMACY		
ADDRESS WHERE SIGN CAN BE SEEN FROM (EAST SIDE)		NO. OF LAMPS	TOTAL WATTAGE	
TRUCK NUMBER 0		TYPE OF LAMP		
TYPE OF SUPPORT FOR SIGN BUILDING		NO. OF BALLAST TRANSFORMERS	INPUT OF TRANSFORMER	
SIGN BOARD SUPPORT MEMBERS NONE		CONTRACTOR WILL INSTALL <input checked="" type="checkbox"/> FIELDERS <input type="checkbox"/> CUSTOMER LEADS <input type="checkbox"/>		
ANNUAL FEE		TYPE OF SWITCH		
CONSTRUCTION FEE 200.00		LOCATION OF SWITCH		
1017 B FEE		SIGN LOCATION BANNER #2- FLX FACE BANNER IS DIGITALLY PRINTED AND INSTALLED ON EXISTING BANNER BRACKETS FACES STATE ST.		
TOTAL FEE 200.00		Check # for Zoning		
AMOUNT PAID 200.00		Check # for DCAP		
BALANCE DUE				

The undersigned certify that the statements in this application are true and correct and that all work done under the enclosed permit will conform to the requirements of the Chicago Municipal Code.

REG NO	BOND NO	REG NO	E00820
PROJECT NUMBER	SIGN DIRECTOR ICON IDENTITY SOLUTIONS SIGNER		
ADDRESS	ADDRESS 1418 ELMHURST ROAD ELK GROVE VILLAGE IL, 60007		
SUPERVISOR SIGNATURE	SIGNATURE		

The permit issued on this application will authorize only signs here applied for. If other signs are to be erected they must be covered by additional permits.

City of Chicago  
Rahm Emanuel, Mayor



Department of Buildings  
Michael Merchant, Commissioner

TYPE OF BUSINESS COMMERCIAL _____ Other _____	SIGN HONOR REQUIRED? <input type="checkbox"/> YES
Name: _____	COUNCIL ORDER REQUIRED <input checked="" type="checkbox"/> YES
LIC # _____	IS SPECIAL PERMISSION REQUIRED FROM CHIEF ELECTRICAL <input type="checkbox"/> YES
Renewal Date: _____	IF YES, ATTACH LETTER OF REQUEST
Projects Over: <input checked="" type="checkbox"/> Private Property <input checked="" type="checkbox"/> Public Way Grant Permit # 1098664	TIME STAMP
<input checked="" type="checkbox"/> Planned Development/Manufacturing PMD/PD# PD980 Zoning District OTHER _____ Other PD980	
TYPE OF SIGN <input type="checkbox"/> ADVERTISING <input type="checkbox"/> ILLUMINATED <input type="checkbox"/> MOVABLE <input checked="" type="checkbox"/> BUSINESS <input type="checkbox"/> FLASHING	
TOTAL STREET FRONTAGE OF LOT (IN FEET) _____ 396	
TOTAL AREA OF NEW SIGN (SQ FT) _____ 151	
TOTAL AREA OF ALL SIGNS ON LOT (SQ FT) _____ 1,534	
HEIGHT OF SIGN ABOVE GRADE (TO TOP) _____ 64ft 0in	
DISTANCE OF CURB LINE OUTER EDGE (ft) _____ 23	SIGN CLERK _____ APPROVED FOR PERMIT _____
DISTANCE OF STRUCTURE INNER EDGE (ft) _____ 26	
DISTANCE FROM (ft) A. PUBLIC PARK (OVER 10 ACRES) _____ 904 B. EXPRESSWAY (IF LESS THAN 1,000 FT) _____ C. RESIDENTIAL DISTRICT (ADVERTISING SIGNS ONLY) _____	REMARKS
IF REPLACEMENT SIGN OR CHANGE OF FACE, WHAT DOES THE EXISTING SIGN READ?  Original Payee: _____	
Landmark Hold: <input type="checkbox"/> Status: _____	
ZONING (OBJECT USE ONLY)	