



Office of the Chicago City
Clerk



Or2011-1114

Office of the City Clerk

City Council Document Tracking Sheet

Meeting Date:	11/16/2011
Sponsor(s):	Reilly, Brendan (42)
Type:	Order
Title:	Issuance of permit(s) for sign(s)/signboard(s) at 151 N State St - Banner No. 3
Committee(s) Assignment:	Committee on Zoning, Landmarks and Building Standards

Committee on Zoning, Landmarks
and Building Standards
City Council Meeting, November 14, 2011
Alderman Brendan Reilly, 42nd Ward
Sign Order

ORDERED, That the Commissioner of Buildings is hereby directed to issue a sign permit to:


ICON IDENTITY SOLUTIONS
1418 Elmhurst Rd
Elk Grove Village, IL 60007

For the erection of a sign/signboard over 24 feet in height and/or over 100 square feet (in area of one face) at:


Walgreens
151 N State Street
Chicago, IL 60601




Sign description: Banner # 3 Reads: Walgreens
Dimensions: length 43'0" height 3'6"
Height above grade/roof to top of sign 65 feet
Total Square Foot Area 151 square feet
Elevation West

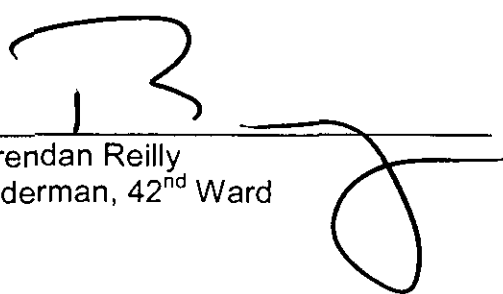Such sign shall comply with all applicable provisions of TITLE 17 of the Chicago Zoning Ordinance and all other applicable provisions of the Municipal Code of the City of Chicago governing the construction and maintenance of outdoor signs, signboards and structures.

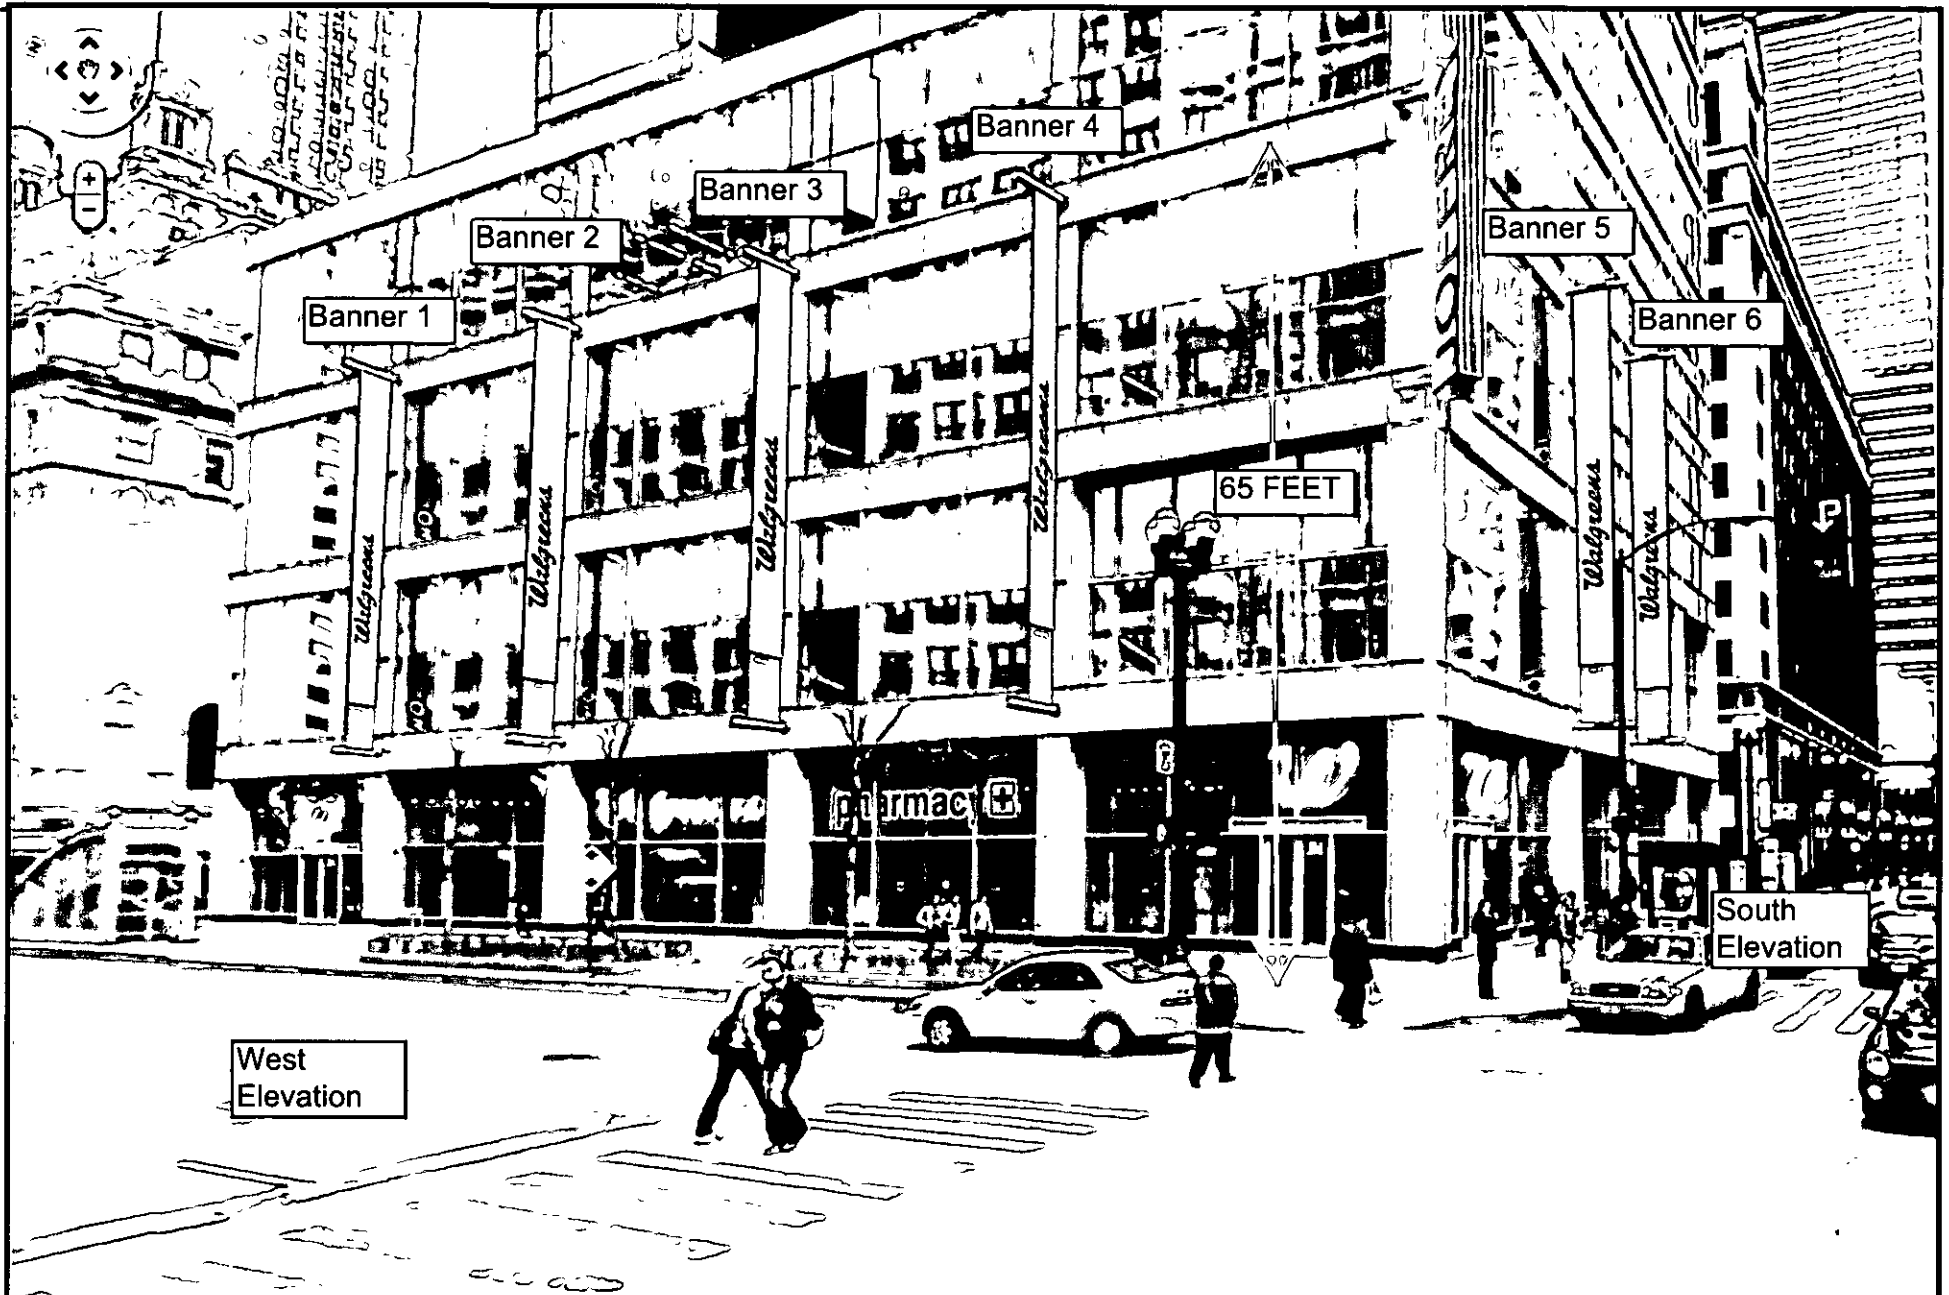


Brendan Reilly
Alderman, 42nd Ward




	RECOMMENDATIONS		PROJECT #: 0000	SUBMITTAL IS: <input type="checkbox"/> APPROVED <input type="checkbox"/> APPROVED AS NOTED <input type="checkbox"/> REVISED AND RESUBMIT	DATE: 10/28/11 Rev 1: 00/00/00 Rev 2: 00/00/00 Rev 3: 00/00/00 Rev 4: 00/00/00 Rev 5: 00/00/00	SCALE: As Noted	DRAWINGS PREPARED BY   <small>Icon Identity Solutions InspecCare Maintenance Services</small>
	ADDRESS: State St. & Randolph St. CITY/STATE: Chicago, IL ZIP: 60601	LOCATION #: 0000	FILE PATH Active\ACCOUNTS\W\Walgreens\BOM of Materials\2000-Present Drawings\ State and Randolph\State_Randolph_BANNERS.cdr	CLIENT CONTRACTOR DATE	DRAWN BY AR	PAGE # 1	


Drawings are the exclusive property of Icon Identity Solutions Inc. Any unauthorized use or duplication is not permitted.

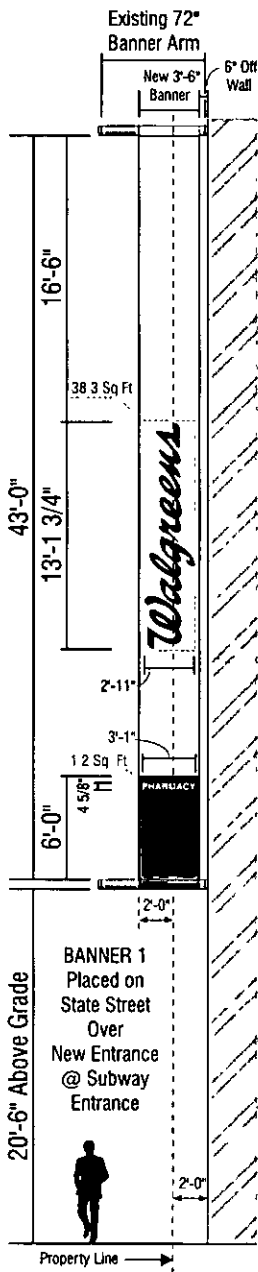


BANNER 1
Placed on
State Street
Over
New Entrance
@ Subway
Entrance

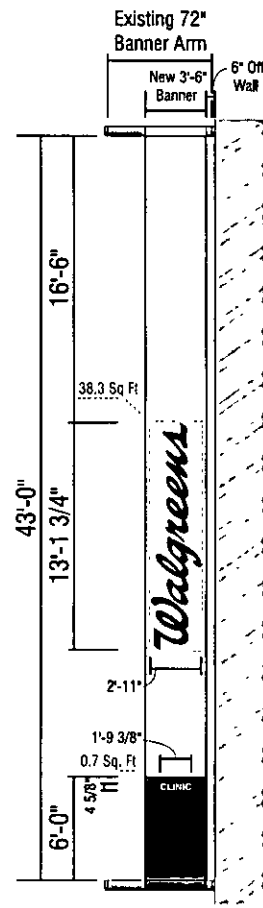


BANNER 2

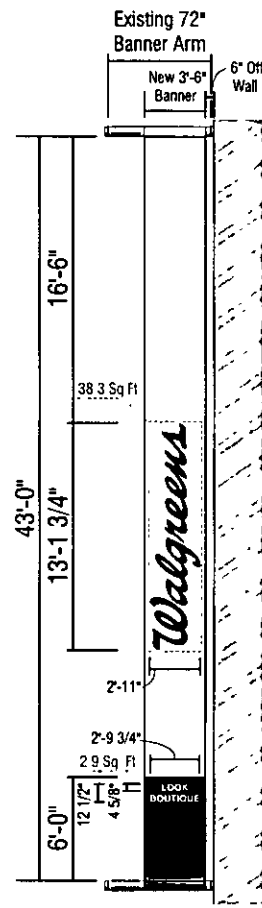


BANNER 3

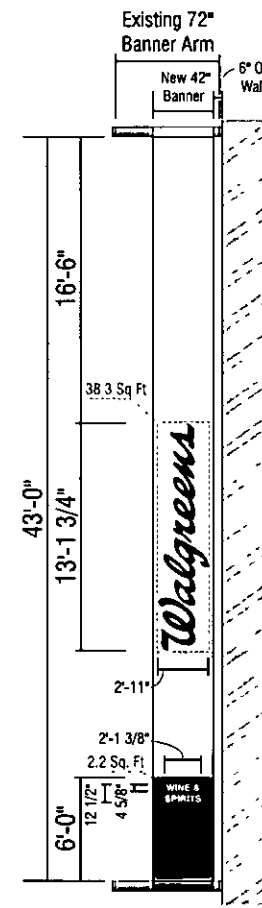

BANNER 4

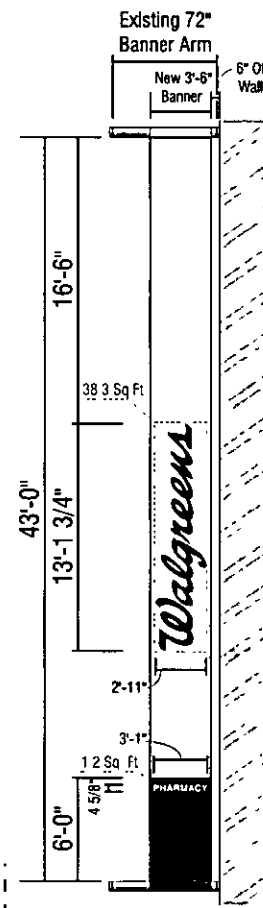

BANNER 5
Placed on Randolph Street
Over Entrance

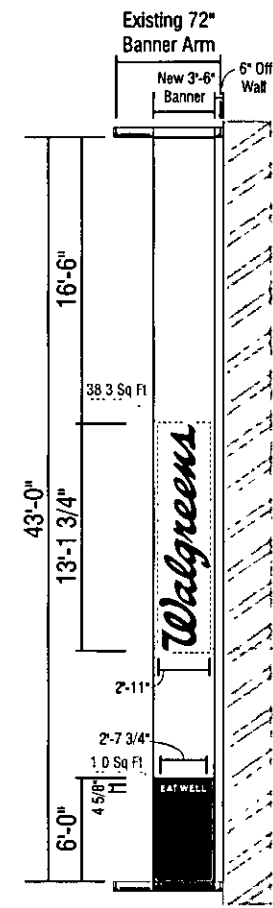

BANNER 6

State Street Placement

Randolph Street Placement

151 SF per banner

D/F BANNER(S)

FOR OUTDOOR USE

Scale: 3/32" = 1'-0"

Qty: 1 Each; 6 Total
1/4" DEPTH (OR LESS), WHITE BANNER w/ BLUE FIELD; RED LOGOTYPE
READING "Walgreens" ON WHITE AREA AS SHOWN.
WHITE COPY w/ VARIOUS READING ON BLUE FIELD AS SHOWN.



RECOMMENDATIONS

ADDRESS: State St. & Randolph St.
CITY/STATE: Chicago, IL
ZIP: 60601

PROJECT # 0000	SUBMITTAL IS: <input type="checkbox"/> APPROVED <input type="checkbox"/> APPROVED AS NOTED <input type="checkbox"/> REVISED AND RESUBMIT	CLIENT CONTRACTOR _____/_____/_____ DATE
LOCATION # 0000	FILE PATH Active\ACCOUNTS\W\Walgreens\Bill of Materials\2000-Present Drawings\ State and Randolph\State_Randolph_BANNERS.cdr	
Drawings are the exclusive property of Icon Identity Solutions Inc. Any unauthorized use or duplication is not permitted.		

DATE: 10/28/11	SCALE: As Noted
Rev 1: 00/00/00	DRAWN BY AR
Rev 2: 00/00/00	PAGE # 2
Rev 3: 00/00/00	
Rev 4: 00/00/00	
Rev 5: 00/00/00	

DRAWINGS PREPARED BY





CITY OF CHICAGO

DEPARTMENT OF BUILDINGS

Sign Permit Application

#3

APPROVAL NUMBER	APPLICATION NUMBER 100118937	ANNUAL FEE	WORK CODE	DRAWINGS ATTACHED <input type="checkbox"/> YES <input type="checkbox"/> NO
DATE OF APPLICATION 11/15/2011		TYPE OF SIGN FLAT OR BOX		
ADDRESS OF SIGN 151 N STATE ST. 60601-		LENGTH 3 FT	WIDTH 6 IN	HEIGHT 13 FT
BUILDING	ORIGINAL PERMIT NUMBER	AREA 151 SQ FT	WEIGHT	LBS 15
TYPE OF PERMIT NEW CONSTRUCTION (SIGN)		ELEVATION ABOVE GRADE/ROOF		FT 21
PAYER OF ANNUAL INSPECTION WALGREFNS, CO. 151 N STATE STREET CHICAGO, IL 60601 (888)660-1295		SHAPE OF SIGN REGULAR		
SIGN MANUFACTURER ICON IDENTITY SOLUTIONS		SIGN WILL READ WALGREFNS PHARMACY		
ADDRESS WHERE SIGN CAN BE SEEN FROM THE STREET		NET OR LAMP		TOTAL WATTAGE
TRUCKET NUMBER 0		TYPE OF LAMP		
REINSPECTION CONTROL NUMBER		NO. OF BALL ASTERISMS/UMULMS		INPUT OF TRANSFORMERS
TYPE OF SUPPORT FOR SIGN BUILDING		CONTRACTOR WILL INSTALL		<input checked="" type="checkbox"/> ALL LEADS <input checked="" type="checkbox"/> CUSTOMER LEADS
SIGN-BUILDING SUPPORT MEMBERS NONE		TYPE OF SWITCH		
ANNUAL FEE		LOCATION OF SWITCH		
CONSTRUCTION FEE	200.00	SIGN LOCATION BANNER #3- FLEX FACE BANNER IS DIGITALLY PRINTED AND INSTALLED ON EXISTING BANNER BRACKETS. FACES STATE ST		
1017 B FEE		Check # for zoning		
TOTAL FEE	200.00	Check # for DCAP		
AMOUNT PAID	200.00			
BALANCE DUE				

The undersigned certify that the statements in this application are true and correct and that all work done under the mounted permit will conform to the requirements of the Chicago Municipal Code.

REG. NO.	BOND NO.	REG. NO.	E00820
ISSUE NUMBER	SIGNER ICON IDENTITY SOLUTIONS		SIGNER
ADDRESS	ADDRESS 1418 ELMHURST ROAD ELK GROVE VILLAGE II, 60007		
SEAL OR SIGNATURE	SIGNATURE		

The permit issued on this application will authorize only signs here applied for. If other signs are to be erected they must be covered by additional permits.

City of Chicago
Rahm Emanuel, Mayor



Department of Buildings
Michael Merchant, Commissioner

TYPE OF BUSINESS COMMERCIAL Other _____	SIGN BOND REQUIRED? <input type="checkbox"/> YES
Name _____	COUNCIL ORDER REQUIRED <input checked="" type="checkbox"/> YES
LIC # _____	IS SPECIAL PERMISSION REQUIRED FROM CHIEF ELECTRICAL <input type="checkbox"/> YES
Renewal Date _____	IF YES ATTACH LETTER OF REQUEST
Projects Over: <input checked="" type="checkbox"/> Private Property <input checked="" type="checkbox"/> Public Way Grant Permit # 1098664	TIME STAMP
<input checked="" type="checkbox"/> Planned Development/Manufacturing PMD/PD# PD980 Zoning District OTHER Other PD980	
TYPE OF SIGN <input type="checkbox"/> ADVERTISING <input type="checkbox"/> ILLUMINATION <input type="checkbox"/> MODIFICATION <input checked="" type="checkbox"/> BUSINESS <input type="checkbox"/> FLASHING	
TOTAL STREET FRONTAGE OF LOT (IN FEET) _____ 396	
TOTAL AREA OF NEW SIGN (SQ FT) _____ 151	
TOTAL AREA OF ALL SIGNS ON LOT (SQ FT) _____ 1,534	
HEIGHT OF SIGN ABOVE GRADE (TO TOP) _____ 64ft 0in	
DISTANCE OF CURB LINE OUTER EDGE (ft) _____ 23	SIGN CLERK
DISTANCE OF STRUCTURE INNER EDGE (ft) _____ 26	APPROVED FOR PERMIT
DISTANCE FROM (ft) A PUBLIC PARK (OVER 10 ACRES) _____ 904 B EXPRESSWAY (IF LESS THAN 1,000 FT) _____ C RESIDENCE DISTRICT (ADVERTISING SIGNS ONLY) _____	REMARKS
IF REPLACEMENT SIGN OR CHANGE OF FACE WHAT DOES THE EXISTING SIGN READ? Original Payee: _____	
Landmark Hold: <input type="checkbox"/> Status: _____	
ZONING (OFFICE USE ONLY)	