



Office of the Chicago City  
Clerk



Or2011-1115

Office of the City Clerk

City Council Document Tracking Sheet

<b>Meeting Date:</b>	11/16/2011
<b>Sponsor(s):</b>	Reilly, Brendan (42)
<b>Type:</b>	Order
<b>Title:</b>	Issuance of permit(s) for sign(s)/signboard(s) at 151 N State St - Banner No. 4
<b>Committee(s) Assignment:</b>	Committee on Zoning, Landmarks and Building Standards

Committee on Zoning, Landmarks  
and Building Standards  
City Council Meeting, November 14, 2011  
Alderman Brendan Reilly, 42<sup>nd</sup> Ward  
Sign Order

ORDERED, That the Commissioner of Buildings is hereby directed to issue a sign permit to:


ICON IDENTITY SOLUTIONS  
1418 Elmhurst Rd  
Elk Grove Village, IL 60007


For the erection of a sign/signboard over 24 feet in height and/or over 100 square feet (in area of one face) at:




Walgreens  
151 N State Street  
Chicago, IL 60601


Sign description: Banner # 4      Reads: Walgreens  
Dimensions: length 43'0"      height 3'6"  
Height above grade/roof to top of sign      65 feet  
Total Square Foot Area      151 square feet  
Elevation      West

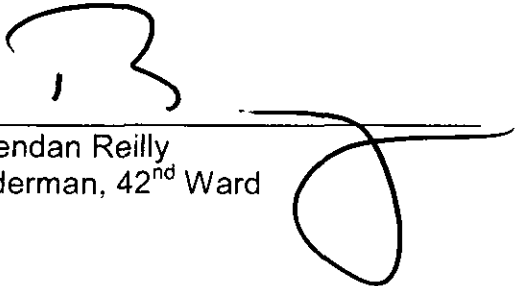Such sign shall comply with all applicable provisions of TITLE 17 of the Chicago Zoning Ordinance and all other applicable provisions of the Municipal Code of the City of Chicago governing the construction and maintenance of outdoor signs, signboards and structures.

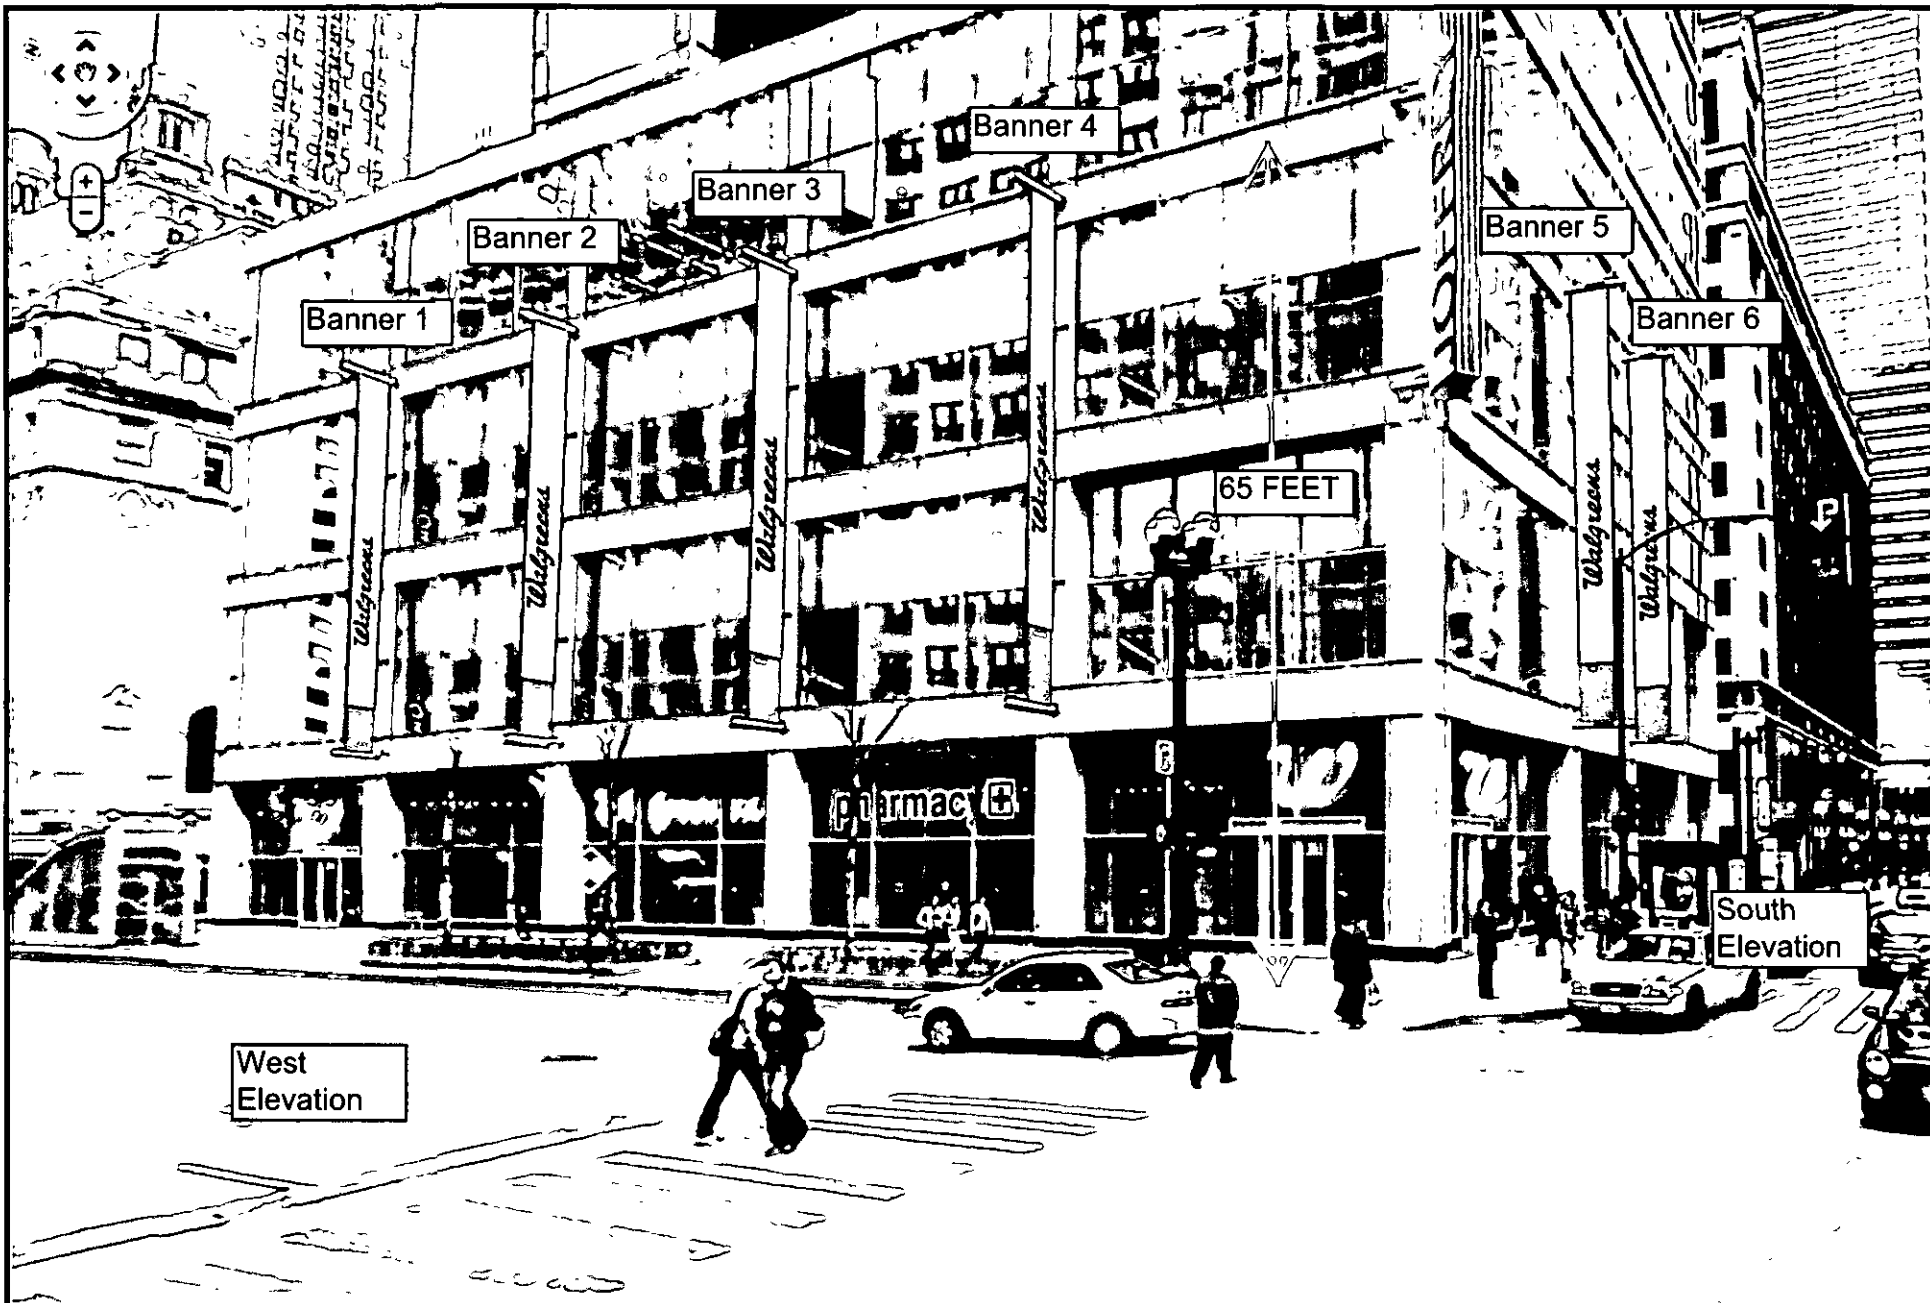
  
Brendan Reilly  
Alderman, 42<sup>nd</sup> Ward




	<b>RECOMMENDATIONS</b>		PROJECT #: 0000 SUBMITTAL IS: <input type="checkbox"/> APPROVED <input type="checkbox"/> APPROVED AS NOTED <input type="checkbox"/> REVISED AND RESUBMIT	DATE: 10/28/11 Rev 1: 00/00/00 Rev 2: 00/00/00 Rev 3: 00/00/00 Rev 4: 00/00/00 Rev 5: 00/00/00	SCALE: As Noted DRAWN BY: AR PAGE #: 1	The Icon Companies®   <small>Icon Identity Solutions    IconCare Maintenance Services</small>
	ADDRESS: State St. & Randolph St. CITY/STATE: Chicago, IL ZIP: 60601	LOCATION #: 0000 FILE PATH: Active\ACCOUNTS\W\Walgreens\BID of Materials\2000-Present Drawings\State and Randolph\State_Randolph_BANNERS.cdr <small>Drawings are the exclusive property of Icon Identity Solutions Inc. Any unauthorized use or duplication is not permitted.</small>	CLIENT CONTRACTOR: _____ DATE: _____			

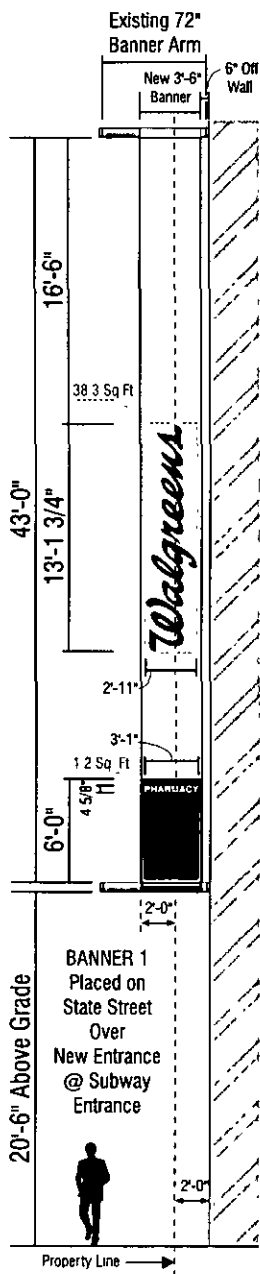


BANNER 1  
Placed on  
State Street  
Over  
New Entrance  
@ Subway  
Entrance

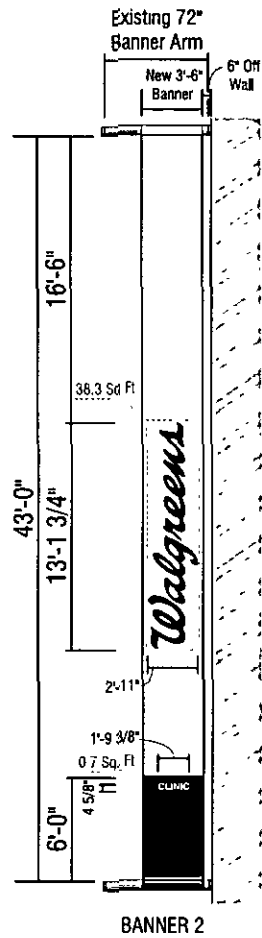


BANNER 2

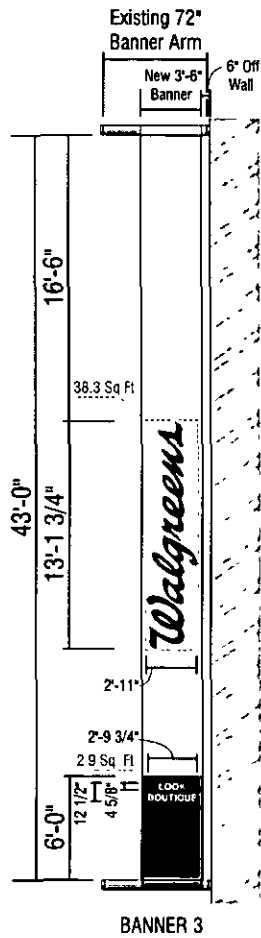


BANNER 3

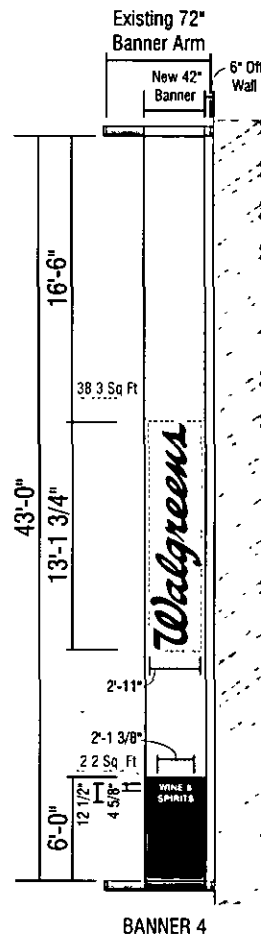

BANNER 4

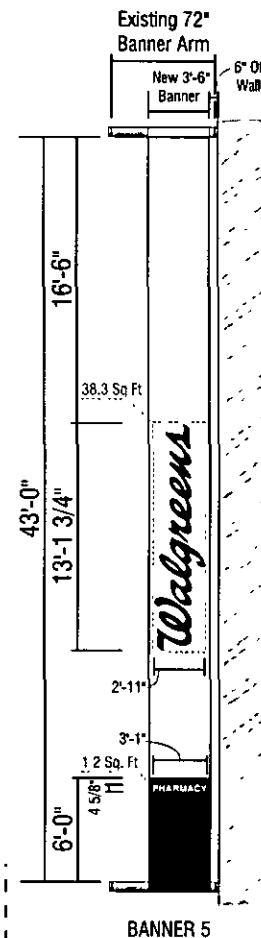

BANNER 5  
Placed on Randolph Street  
Over Entrance

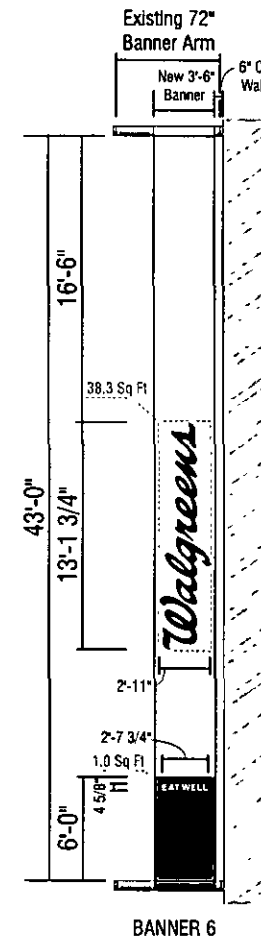

BANNER 6

State Street Placement

Randolph Street Placement

151 SF per banner

**D/F BANNER(S)**

FOR OUTDOOR USE

Scale: 3/32" = 1'-0"

Qty: 1 Each; 6 Total

1/4" DEPTH (OR LESS), WHITE BANNER w/ BLUE FIELD; RED LOGOTYPE  
READING "Walgreens" ON WHITE AREA AS SHOWN.  
WHITE COPY w/ VARIOUS READING ON BLUE FIELD AS SHOWN.



**RECOMMENDATIONS**

ADDRESS: State St. & Randolph St.  
CITY/STATE: Chicago, IL  
ZIP: 60601

PROJECT # 0000	SUBMITTAL IS: <input type="checkbox"/> APPROVED <input type="checkbox"/> APPROVED AS NOTED <input type="checkbox"/> REVISED AND RESUBMIT	CLIENT CONTRACTOR DATE
LOCATION # 0000	FILE PATH Active\ACCOUNTS\W\Walgreens\BID of Materials\2000-Present Drawings\ State and Randolph\State_Randolph_BANNERS.cdr	
Drawings are the exclusive property of Icon Identity Solutions Inc. Any unauthorized use or duplication is not permitted.		

DATE: 10/28/11	SCALE As Noted
Rev. 1: 00/00/00	DRAWN BY AR
Rev. 2: 00/00/00	PAGE # 2
Rev. 3: 00/00/00	
Rev. 4: 00/00/00	
Rev. 5: 00/00/00	

DRAWINGS PREPARED BY





CITY OF CHICAGO

**DEPARTMENT OF BUILDINGS****Sign Permit Application**

#4

APPROVAL NUMBER	APPLICATION NUMBER 100418938	ANNUAL FEE	WORK CODE	DRAWINGS ATTACHED <input type="checkbox"/> YES <input type="checkbox"/> NO
DATE OF APPLICATION 11/15/2011	ADDRESS OF SIGN 151 N STATE ST. 60601-	BUILDING	ORIGINAL PERMIT NUMBER	TYPE OF SIGN FLAT OR BOX
TYPE OF PERMIT NEW CONSTRUCTION (SIGN)	PAYER OF ANNUAL INSPECTION WALGREENS, CO. 151N STATE STREET CHICAGO, IL 60601 (888)660-1295	SIGN MANUFACTURER ICON IDENTITY SOLUTIONS	ADDRESS WHERE SIGN CAN BE SEEN PRIOR TO ERECTION	LENGTH FT 3 IN 6 HEIGHT FT 43 IN 0 AREA SQ FT 151 WEIGHT LBS 15 SIGN HEIGHT ABOVE GRADE/ROOF FT 21
TICKET NUMBER 0	RE INSPECTION CONTINUANCE NUMBER	TYPE OF SUPPORT FOR SIGN BUILDING	SIGN BOARD SUPPORT MEMBERS NONE	SHAPE OF SIGN REGULAR SIGN WILL READ WALGREENS PHARMACY
ANNUAL FEE	CONSTRUCTION FEE 200.00	TOTAL FEE 200.00	AMOUNT PAID 200.00	NO. OF LAMPS TOTAL WATTAGE TYPE OF LAMP NO. OF BALL ASTER TRANSFORMERS INPUT OF TRANSFORMERS
1017 B FEE	TOTAL FEE 200.00	AMOUNT PAID 200.00	BALANCE DUE	CONTRACTOR WILL INSTALL <input checked="" type="checkbox"/> FEET/IN <input type="checkbox"/> CUSTOMER LEADS
				TYPE OF SWITCH LOCATION OF SWITCH SIGN LOCATION BANNER #4- FLEX FACE BANNER IS DIGITALLY PRINTED AND INSTALLED ON EXISTING BANNER BRACKETS FACES STATE ST.

The undersigned certifies that the information on this application is true and correct and that all work done under the proposed permit will conform to the requirements of the Chicago Municipal Code.

ELECT CONTR	RFC NO.	BOND NO.	REG NO.	E00820
ADDRESS	SIGN MANUFACTURER ICON IDENTITY SOLUTIONS	ADDRESS 1418 ELMHURST ROAD ELK GROVE VILLAGE IL, 60007	SIGNER	
SUPERVISOR SIGNATURE		SIGNATURE		

The permit issued on this application will authorize only signs here applied for. If other signs are to be created they must be covered by additional permits.

City of Chicago  
Rahm Emanuel, MayorDepartment of Buildings  
Michael Merchant, Commissioner

TYPE OF BUSINESS COMMERCIAL _____ Other _____		SIGN BOND REQUIRED? <input type="checkbox"/> YES	
Name _____		COUNCIL ORDER REQUIRED <input checked="" type="checkbox"/> YES	
LIC # _____		IS SPECIAL PERMISSION REQUIRED FROM CHIEF ELECTRICAL	
Renewal Date _____		<input type="checkbox"/> YES	
Projects Over:		IF YES, ATTACH LETTER OF REQUEST	
<input checked="" type="checkbox"/> Private Property			
<input checked="" type="checkbox"/> Public Way Grant Permit # 1098661			
<input checked="" type="checkbox"/> Planned Development/Manufacturing PMD/PI# PD980		TIME STAMP	
Zoning District <u>OFFER</u> Other PD980			
TYPE OF SIGN			
<input type="checkbox"/> ADVERTISING		<input type="checkbox"/> ILLUMINATE	
<input checked="" type="checkbox"/> BUSINESS		<input type="checkbox"/> MOVABLE	
		<input type="checkbox"/> FLASHING	
TOTAL STREET FRONTAGE OF LOT (IN FEET)		396	
TOTAL AREA OF NEW SIGN (SQ FT)		151	
TOTAL AREA OF ALL SIGNS ON LOT (SQ FT)		1,534	
HEIGHT OF SIGN ABOVE GRADE (TO TOP)		64ft 0in	
DISTANCE OF CURB TO OUTER EDGE (ft)		23	
DISTANCE OF STRUCTURE INNER EDGE (ft)		26	
DISTANCE FROM (ft)		SIGN CYTRK	
A. PUBLIC PARK (OVER 10 ACRES)		APPROVED FOR PERMIT	
B. EXPRESSWAY (IF LESS THAN 1,000 FT)			
C. RESIDENCE DISTRICT (ADVERTISING SIGNS ONLY)			
IF REPLACEMENT SIGN OR CHANGE OF FACE, WHAT DOES THE EXISTING SIGN READ?			
Original Payee: _____			
Landmark Hold: <input type="checkbox"/> Status: _____			
ZONING (OFFICE USE ONLY)			