



Office of the Chicago City  
Clerk



Or2011-1116

Office of the City Clerk

City Council Document Tracking Sheet

<b>Meeting Date:</b>	11/16/2011
<b>Sponsor(s):</b>	Reilly, Brendan (42)
<b>Type:</b>	Order
<b>Title:</b>	Issuance of permit(s) for sign(s)/signboard(s) at 151 N State St - Banner No. 6
<b>Committee(s) Assignment:</b>	Committee on Zoning, Landmarks and Building Standards

Committee on Zoning, Landmarks  
and Building Standards  
City Council Meeting, November 14, 2011  
Alderman Brendan Reilly, 42<sup>nd</sup> Ward  
Sign Order

ORDERED, That the Commissioner of Buildings is hereby directed to issue a sign permit to:


ICON IDENTITY SOLUTIONS  
1418 Elmhurst Rd  
Elk Grove Village, IL 60007


For the erection of a sign/signboard over 24 feet in height and/or over 100 square feet (in area of one face) at:

Walgreens  
151 N State Street  
Chicago, IL 60601

Sign description: Banner # 6 Reads: Walgreens  
Dimensions: length 43'0" height 3'6"  
Height above grade/roof to top of sign 65 feet  
Total Square Foot Area 151 square feet  
Elevation South

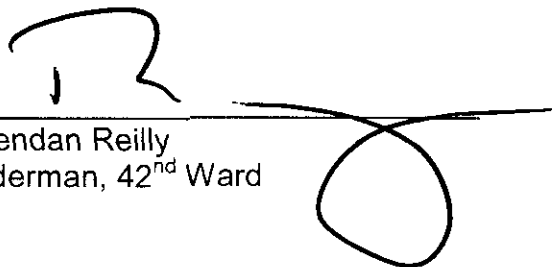

Such sign shall comply with all applicable provisions of TITLE 17 of the Chicago Zoning Ordinance and all other applicable provisions of the Municipal Code of the City of Chicago governing the construction and maintenance of outdoor signs, signboards and structures.

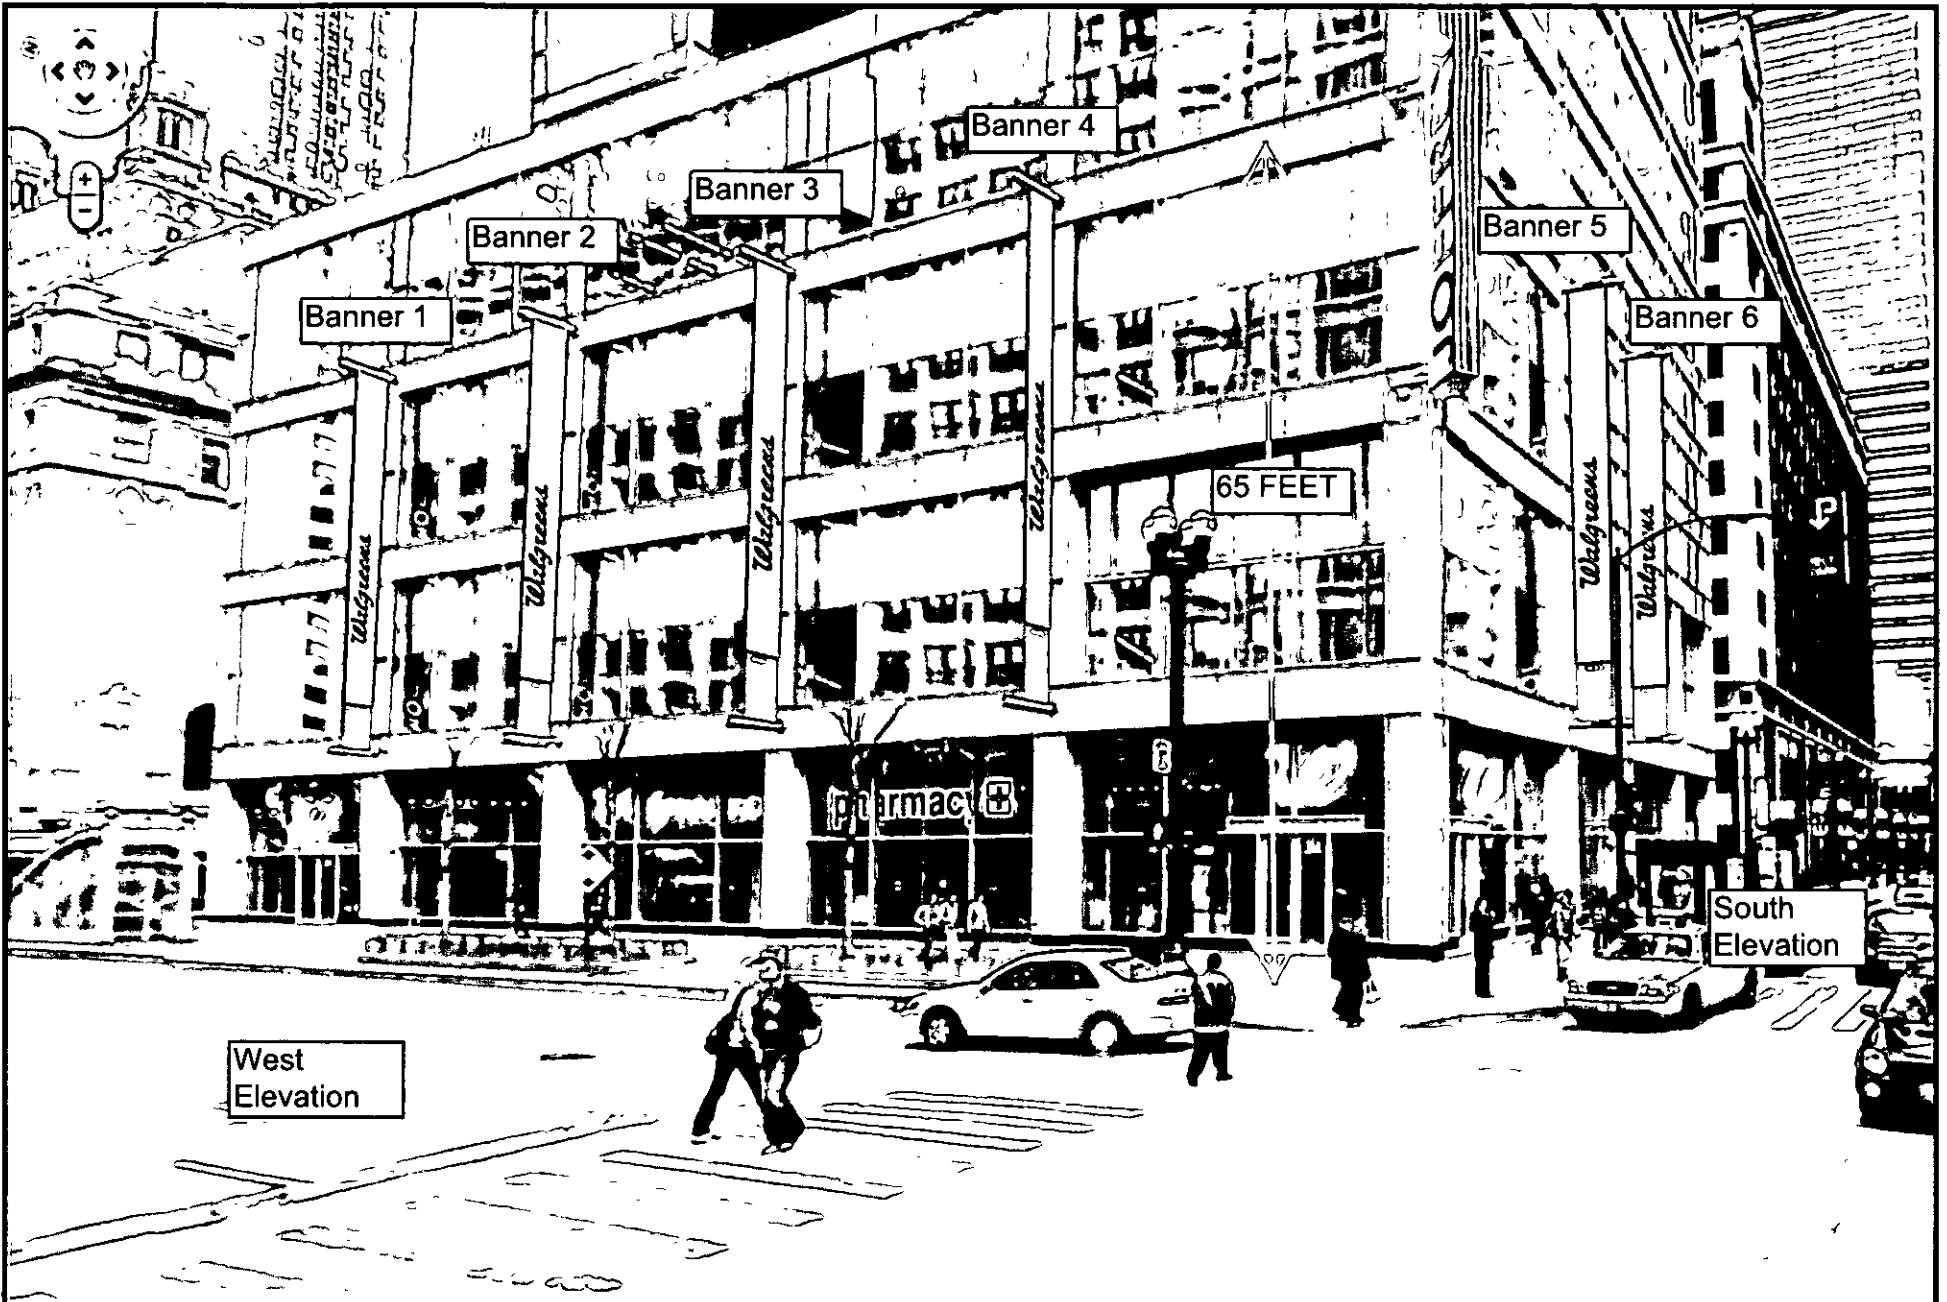  
Brendan Reilly  
Alderman, 42<sup>nd</sup> Ward









West  
Elevation

South  
Elevation

	<b>RECOMMENDATIONS</b>		PROJECT # 0000	SUBMITTAL IS: <input type="checkbox"/> APPROVED <input type="checkbox"/> APPROVED AS NOTED <input type="checkbox"/> REVISED AND RESUBMIT	DATE: 10/28/11 Rev. 1: 00/00/00 Rev. 2: 00/00/00 Rev. 3: 00/00/00 Rev. 4: 00/00/00 Rev. 5: 00/00/00	SCALE: As Noted	DRAWINGS PREPARED BY 
	ADDRESS: State St. & Randolph St. CITY/STATE: Chicago, IL ZIP: 60601	LOCATION # 0000	FILE PATH Active\ACCOUNTS\W\Walgreens\Bill of Materials\2000-Present Drawings\ State and Randolph\State_Randolph_BANNERS.cdr	CLIENT CONTRACTOR DATE	DRAWN BY AR	PAGE # 1	

Drawings are the exclusive property of Icon Identity Solutions Inc. Any unauthorized use or duplication is not permitted.

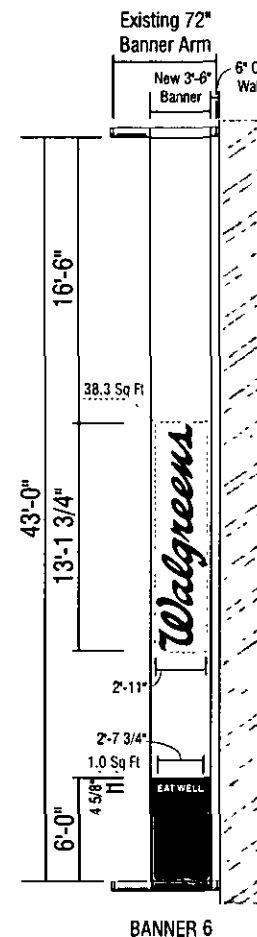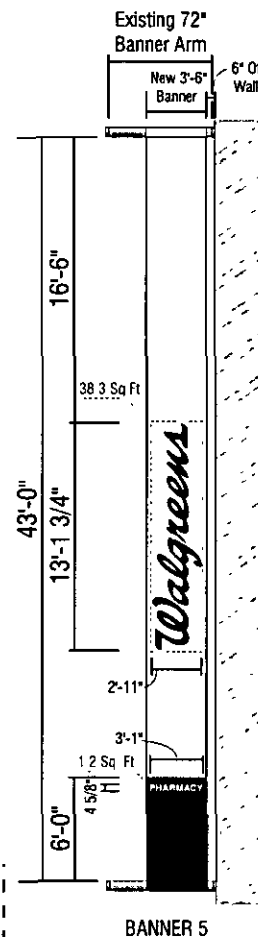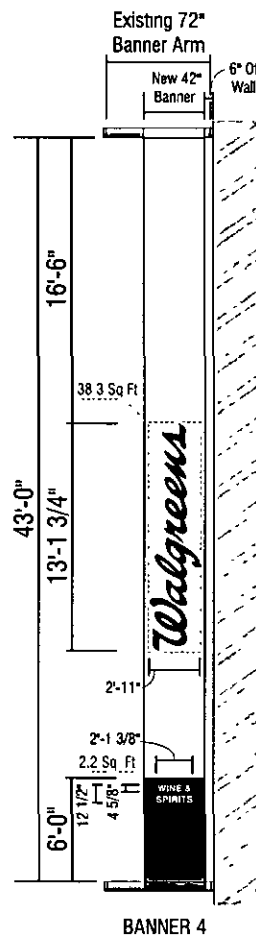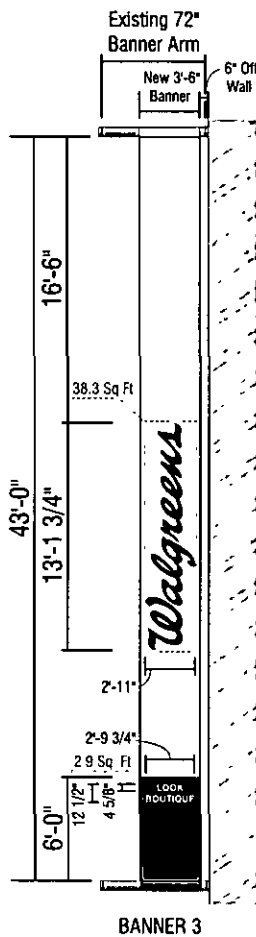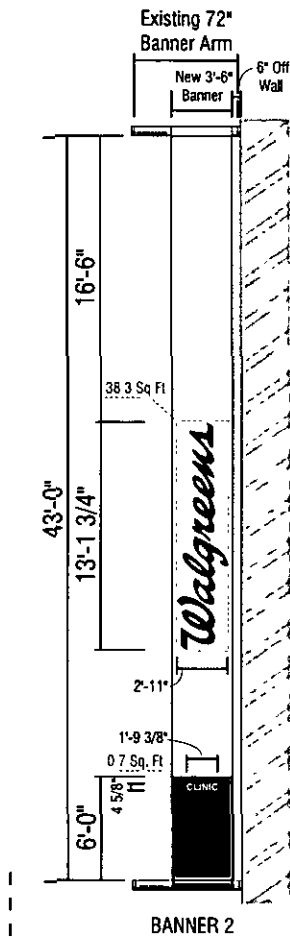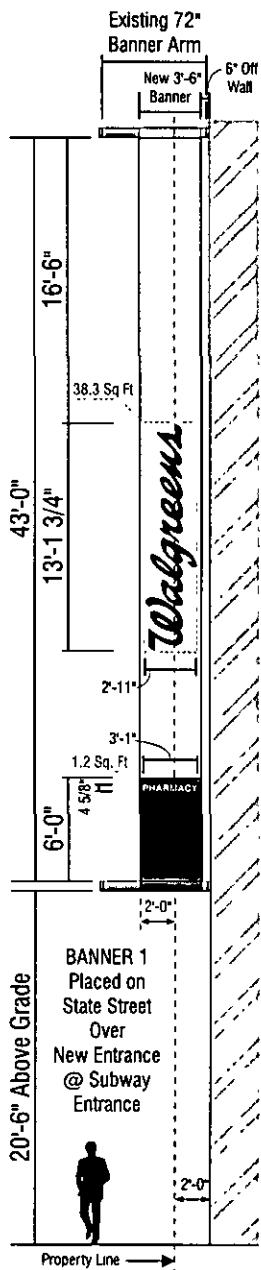

BANNER 1  
Placed on  
State Street  
Over  
New Entrance  
@ Subway  
Entrance

BANNER 2

BANNER 3

BANNER 4

BANNER 5  
Placed on Randolph Street  
Over Entrance

BANNER 6

State Street Placement

Randolph  
Street Placement

151 SF per banner

**D/F BANNER(S)**

FOR OUTDOOR USE

Scale: 3/32" = 1'-0"

Qty: 1 Each; 6 Total

1/4" DEPTH (OR LESS), WHITE BANNER w/ BLUE FIELD; RED LOGOTYPE  
READING "Walgreens" ON WHITE AREA AS SHOWN.

WHITE COPY w/ VARIOUS READING ON BLUE FIELD AS SHOWN.



**RECOMMENDATIONS**

ADDRESS: State St. & Randolph St.  
CITY/STATE: Chicago, IL  
ZIP: 60601

PROJECT # 0000	SUBMITTAL IS: <input type="checkbox"/> APPROVED <input type="checkbox"/> APPROVED AS NOTED <input type="checkbox"/> REVISED AND RESUBMIT	CLIENT CONTRACTOR DATE
LOCATION # 0000	FILE PATH Active\ACCOUNTS\W\Walgreens\Bill of Materials\2000-Present Drawings\ State and Randolph\State_Randolph_BANNERS.cdr	

DATE: 10/28/11	SCALE: As Noted
Rev 1: 00/00/00	DRAWN BY: AR
Rev 2: 00/00/00	PAGE #: 2
Rev 3: 00/00/00	
Rev 4: 00/00/00	
Rev 5: 00/00/00	

DRAWINGS PREPARED BY



Drawings are the exclusive property of Icon Identity Solutions Inc. Any unauthorized use or duplication is not permitted.



CITY OF CHICAGO

# DEPARTMENT OF BUILDINGS

## Sign Permit Application

#6

APPROVAL NUMBER	APPLICATION NUMBER 100418941	ANNUAL FEE	WORK CODE	DRAWINGS ATTACHED <input type="checkbox"/> YES <input type="checkbox"/> NO
DATE OF APPLICATION 11/15/2011			TYPE OF SIGN FLAT / OR BOX	
ADDRESS OF SIGN 151 N STATE ST, 60601-			LENGTH	FT 3
BUILDING			IN	6
ORIGINAL PERMIT NUMBER			HEIGHT	FT 43
TYPE OF PERMIT NEW CONSTRUCTION (SIGN)			IN	0
PAYEE OF ANNUAL INSPECTION WAL GREENS, CO 151N STATE STREET CHICAGO, IL 60601 (888)660-1295			AREA	SQ FT 151
SIGN MANUFACTURER ICON IDENTITY SOLUTIONS			WEIGHT	LBS 15
ADDRESS WHERE SIGN CAN BE SEEN PRIOR TO ERECTION			SIGN HEIGHT ABOVE GRADE/ROOF FT 21	
TICKET NUMBER 0			SHAPE OF SIGN REGULAR	
INSPECTION CONTROL NUMBER			SIGN WILL READ WALGREENS PHARMACY	
TYPE OF SUPPORT FOR SIGN BUILDING			NO. OF LAMPS	
SIGN BOARD SUPPORT MEMBERS NONE			TOTAL WASTAGE	
ANNUAL FEE			TYPE OF LAMP	
CONSTRUCTION FEE 200.00			NO. OF BALLAST TRANSFORMERS	
1017 B FEE			INPUT OF TRANSFORMERS	
TOTAL FEE 200.00			CONTRACTOR WILL INSTALL <input checked="" type="checkbox"/> FEEDERS <input type="checkbox"/> CUSTOMER LEADS	
AMOUNT PAID 200.00			TYPE OF SWITCH	
BALANCE DUE			LOCATION OF SWITCH	
Check # for Zoning			SIGN LETTERS BANNER #6- FLEX FACE BANNER IS DIGITALLY PRINTED AND INSTALLED ON EXISTING BANNER BRACKETS. FACES RANDOLPH ST.	
Check # for LCAP				

The undersigned certify that the statements in this application are true and correct and that all work done under the proposed permit will conform to the requirements of the Chicago Municipal Code.

REG NO	BOOK NO	REG NO	E00820
ELECT CONT	SIGNER	SIGNER	SIGNER
ADDRESS	ADDRESS 1418 ELMHURST ROAD ELK GROVE VILLAGE II, 60007		
SUPERVISOR SIGNATURE	SIGNATURE		

The permit issued on this application will authorize only signs here applied for. If other signs are to be erected they must be covered by additional permits.

City of Chicago  
Rahm Emanuel, Mayor



Department of Buildings  
Michael Merchant, Commissioner

TYPE OF BUSINESS <input checked="" type="checkbox"/> COMMERCIAL      Other _____ Name _____ LIC # _____ Renewal Date _____		SIGN BOND REQUIRED? <input type="checkbox"/> YES COUNCIL ORDER REQUIRED <input checked="" type="checkbox"/> YES	
Projects Over <input checked="" type="checkbox"/> Private Property <input checked="" type="checkbox"/> Public Way      Grant Permit # 1098664		IS SPECIAL PERMISSION REQUIRED FROM CHIEF ELECTRICAL <input type="checkbox"/> YES IF YES, ATTACH LETTER OF REQUEST	
<input checked="" type="checkbox"/> Planned Development/Manufacturing      PPD/PD# PD980 Zoning District Q111R      Other PD980		TIME STAMP	
TYPE OF SIGN <input type="checkbox"/> ADVERTISING <input type="checkbox"/> ILLUMINATE <input type="checkbox"/> MOVEABLE <input checked="" type="checkbox"/> BUSINESS <input type="checkbox"/> FLASHING			
TOTAL STREET FRONTAGE OF LOT (IN FEET)		396	
TOTAL AREA OF NEW SIGN (SQ FT)		151	
TOTAL AREA OF ALL SIGNS ON LOT (SQ FT)		1,534	
HEIGHT OF SIGN ABOVE GRADE (TO TOP)		64ft 0in	
DISTANCE OF CURB LINE OUTER EDGE (ft)		20	SIGN CLERK
DISTANCE OF STRUCTURE INNER EDGE (ft)		24	APPROVED FOR PERMIT
DISTANCE FROM (ft)		REMARKS	
A. PUBLIC PARK (OVER 10 ACRES)		904	
B. EXPRESSWAY (IF LESS THAN 1000 FT)			
C. RESIDENTIAL DISTRICT (ADVERTISING SIGNS ONLY)			
IF REPLACEMENT SIGN OR CHANGE OF FACE, WHAT DOES THE EXISTING SIGN READ?			
Original Payee: _____			
Landmark Hold: <input type="checkbox"/> Status: _____			
ZONING (OFFICE USE ONLY)			