



Office of the Chicago City  
Clerk



O2012-483

Office of the City Clerk

City Council Document Tracking Sheet

<b>Meeting Date:</b>	1/18/2012
<b>Sponsor(s):</b>	Solis, Daniel (25)
<b>Type:</b>	Ordinance
<b>Title:</b>	Grant(s) of privilege in public way for Express Grill
<b>Committee(s) Assignment:</b>	Committee on Transportation and Public Way

ORDINANCE  
EXPRESS GRILL  
Acct. No. 3696 - 4  
Permit No. 1098639

*Be It Ordained by the City Council of the City of Chicago:*

SECTION 1. Permission and authority are hereby given and granted to EXPRESS GRILL, upon the terms and subject to the conditions of this ordinance to maintain and use, as now constructed, one (1) Shelf(s) projecting over the public right-of-way adjacent to its premises known as 1260 S. Union Ave.

Said Shelf(s) at S. UNION measure(s):

One (1) at twenty (20) feet in length, and one point three (1.3) foot in width for a total of twenty-six (26) square feet. Existing shelf is approximately three (3) feet five (5) inches above the sidewalk.

The location of said privilege shall be as shown on prints kept on file with the Department of Business Affairs and Consumer Protection and the Office of the City Clerk.

Said privilege shall be constructed in accordance with plans and specifications approved by the Department of Transportation (Division of Project Development).

This grant of privilege in the public way shall be subject to the provisions of Section 10-28-015 and all other required provisions of the Municipal Code of Chicago


The grantee shall pay to the City of Chicago as compensation for the privilege #1098639 herein granted the sum of four hundred (\$400.00) per annum in advance.

A 25% penalty will be added for payments received after due date.


The permit holder agrees to hold the City of Chicago harmless for any damage, relocation or replacement costs associated with damage, relocation or removal of private property caused by the City performing work in the public way.

Authority herein given and granted for a period of five (5) years from and after 11/15/2011.

Alderman

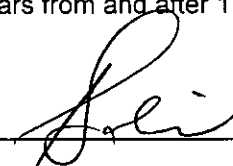

Daniel S. Solis 25th Ward

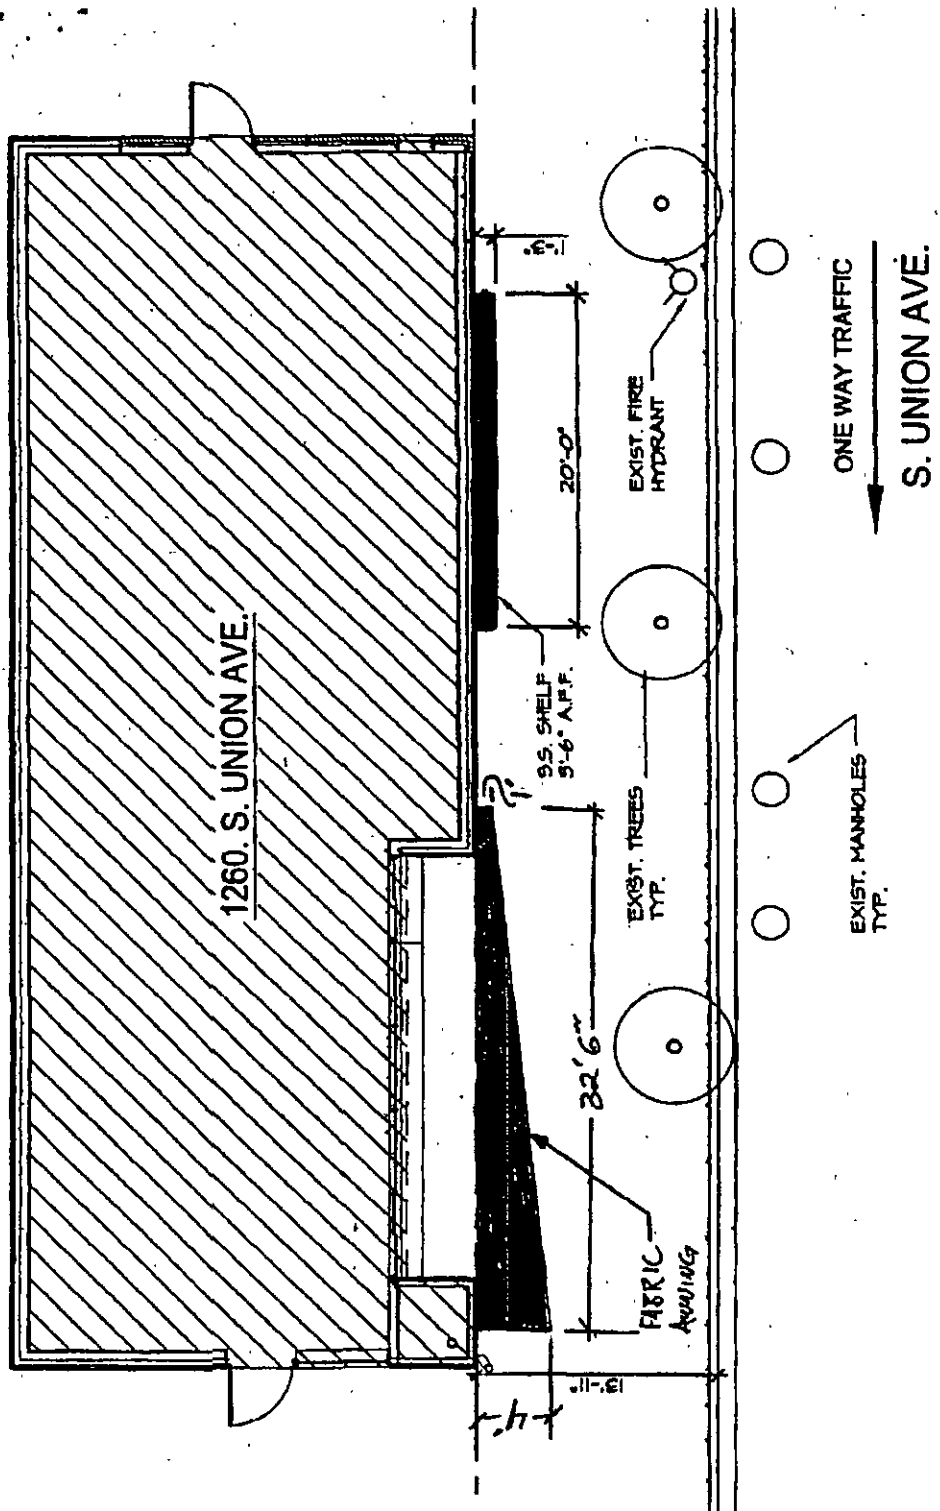

1260 S. UNION - 3  
SCALE: 3/32" = 1'-0"

ROSS BARNEY + LANKOWSKI

ARCHITECTS

10 West Hubbard Str Chicago, Illinois 60610  
T 312 832.0608 F 312 632.0801

# S. CAMPUS DEVELOP. RETAIL BLDGS (2)

UNIVERSITY OF ILLINOIS AT CHICAGO, 1250 & 1260 S. UNION AVE., CHICAGO, IL  
UIC PROJECT NO. 698-701-05

0471101

PROJECT NO.

5-31-05

DATE

DETAIL NO.

SHEET NO.

#3

DRAWER NO.

DIRECTIVE NO.



Department of Business Affairs and Consumer Protection  
Business Assistance Center - Public Way Use Unit  
City Hall - 121 N LaSalle Street, Room 800 • Chicago, IL 60602  
(312)-74-GOBIZ (312-744-6249) • (312) 744-1944 (TTY)  
<http://www.cityofchicago.org/bacp>

12/14/2011

Alderman **Daniel S. Solis**  
Ward # 25  
City of Chicago  
City Hall, Room 203  
121 North LaSalle Street  
Chicago, Illinois 60602

Re: An ordinance to use and maintain a portion of the public right-of-way for **one (1) shelf(s)** for  
**EXPRESS GRILL**, adjacent to the premises known as **1260 S. Union Ave.**.

Dear Alderman **Daniel S. Solis**:

The applicant referenced above has requested the use of the public right-of-way for a **shelf(s)**. An ordinance has been prepared by the Department of Business Affairs and Consumer Protection – Business Assistance Center - Public Way Use Unit for presentation to the City Council. Because this request was made for properties located in your ward, as approved by you as per the attached, I respectfully request that you introduce the attached ordinance at the next City Council meeting.

If you have any questions regarding this ordinance, please contact Anthony Bertuca at (312) 744-5506.

**Department of Business Affairs and Consumer Protection**