



Office of the Chicago City  
Clerk



O2012-496

Office of the City Clerk

City Council Document Tracking Sheet

<b>Meeting Date:</b>	1/18/2012
<b>Sponsor(s):</b>	Smith, Michele (43)
<b>Type:</b>	Ordinance
<b>Title:</b>	Grant(s) of privilege in public way for Crilly Court Condo Assn. - bay window - 210 W. Eugenie St.
<b>Committee(s) Assignment:</b>	Committee on Transportation and Public Way

ORDINANCE  
CRILLY COURT CONDOMINIUM ASSOCIATION  
Acct. No. 367733 - 7  
Permit No. 1098680

*Be It Ordained by the City Council of the City of Chicago:*

SECTION 1. Permission and authority are hereby given and granted to CRILLY COURT CONDOMINIUM ASSOCIATION, upon the terms and subject to the conditions of this ordinance to maintain and use, as now constructed, one (1) Bay Window(s) projecting over the public right-of-way adjacent to its premises known as 210 W. Eugenie St..

Said Bay Window(s) at W. Eugenie measure(s):

One (1) at ten (10) feet in length, and three (3) feet in width for a total of thirty (30) square feet.

The location of said privilege shall be as shown on prints kept on file with the Department of Business Affairs and Consumer Protection and the Office of the City Clerk.

Said privilege shall be constructed in accordance with plans and specifications approved by the Department of Transportation (Division of Project Development).

This grant of privilege in the public way shall be subject to the provisions of Section 10-28-015 and all other required provisions of the Municipal Code of Chicago.


The grantee shall pay to the City of Chicago as compensation for the privilege #1098680 herein granted the sum of seventy-five (\$75.00) per annum in advance.

A 25% penalty will be added for payments received after due date.

The permit holder agrees to hold the City of Chicago harmless for any damage, relocation or replacement costs associated with damage, relocation or removal of private property caused by the City performing work in the public way.


Authority herein given and granted for a period of five (5) years from and after Date of Passage.

Alderman

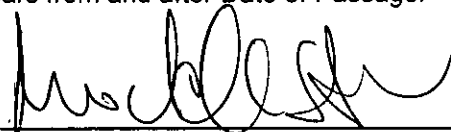A handwritten signature in black ink, appearing to read 'Michele Smith', written over a horizontal line.

Michele Smith 43rd Ward

W. ST. PAUL AVENUE

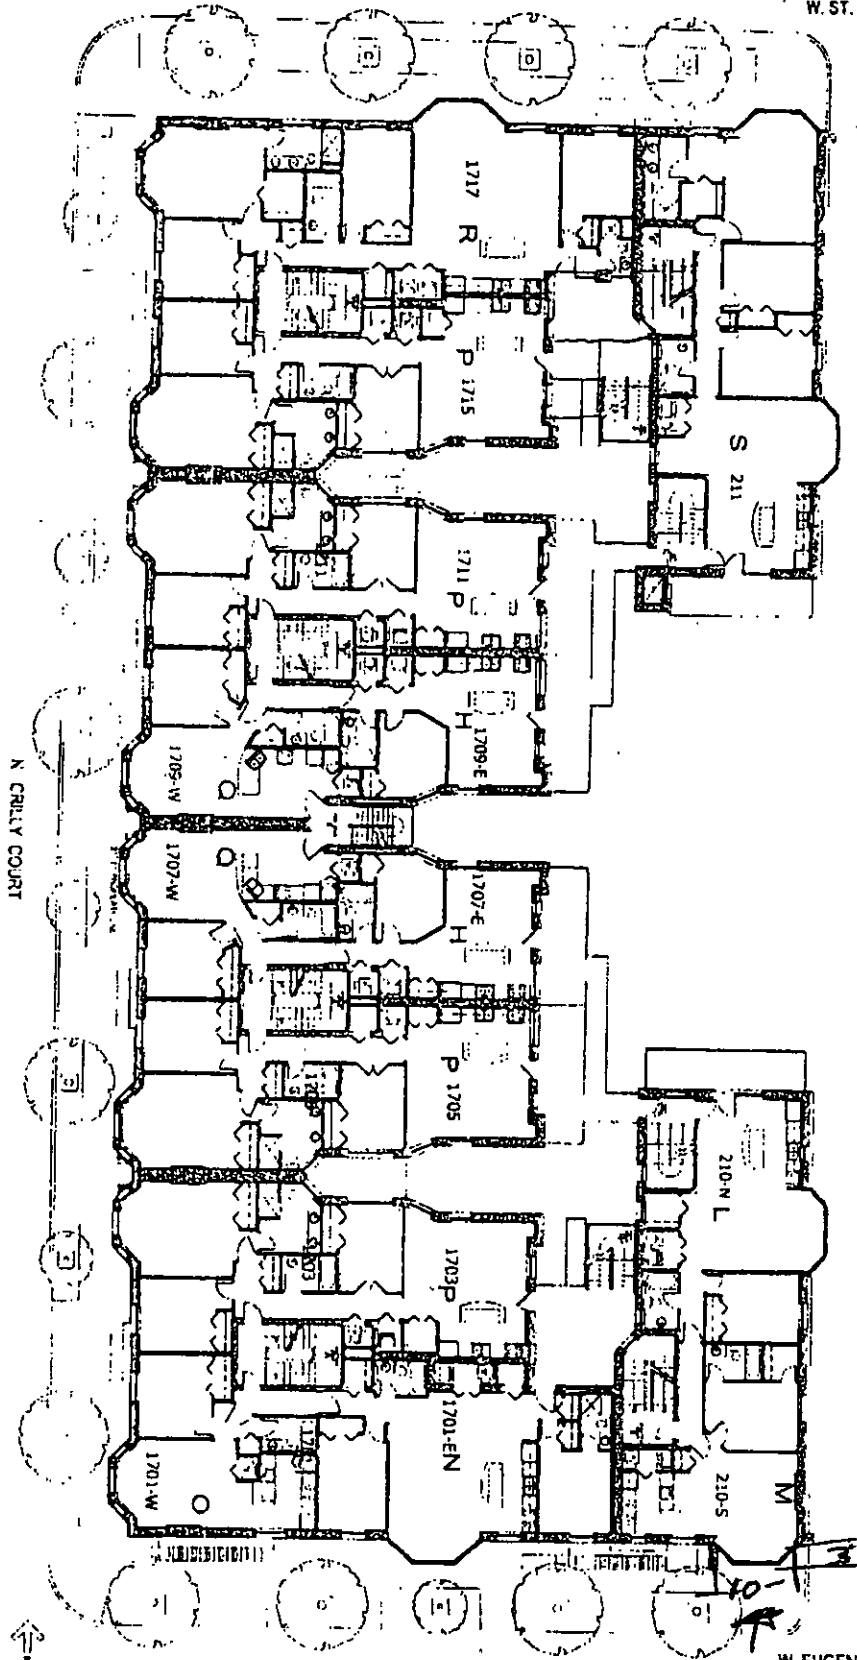

PROJ. 1/25/17

0 5' 10' 20' 25'  
SCALE: 1" = 25'-0"

CRILLY BUILDING  
2ND, 3RD, & 4TH FLOORS

W. EUGENIE STREET

210 W. Eugene