



Office of the Chicago City  
Clerk



O2012-514

Office of the City Clerk

City Council Document Tracking Sheet

<b>Meeting Date:</b>	1/18/2012
<b>Sponsor(s):</b>	Reilly, Brendan (42)
<b>Type:</b>	Ordinance
<b>Title:</b>	Grant(s) of privilege in public way for Northwestern Memorial Hospital
<b>Committee(s) Assignment:</b>	Committee on Transportation and Public Way

ORDINANCE  
NORTHWESTERN MEMORIAL HOSPITAL  
Acct. No 69273 - 4  
Permit No. 1098116

*Be It Ordained by the City Council of the City of Chicago:*

SECTION 1. Permission and authority are hereby given and granted to NORTHWESTERN MEMORIAL HOSPITAL, upon the terms and subject to the conditions of this ordinance to maintain and use, as now constructed, two (2) Catch Basin(s) under the public right-of-way adjacent to its premises known as 201 E. Superior St..

Said Catch Basin(s) at E. SUPERIOR (CATCH BASIN) measure(s):

One (1) at five (5) feet in length, and five (5) feet in width for a total of twenty-five (25) square feet.

Said Catch Basin(s) at E. SUPERIOR (DRAIN TILE) measure(s):

One (1) at thirty (30) feet in length, and five (5) feet in width for a total of one hundred fifty (150) square feet.

The location of said privilege shall be as shown on prints kept on file with the Department of Business Affairs and Consumer Protection and the Office of the City Clerk.

Said privilege shall be constructed in accordance with plans and specifications approved by the Department of Transportation (Office of Underground Coordination) and Department of Water Management.

This grant of privilege in the public way shall be subject to the provisions of Section 10-28-015 and all other required provisions of the Municipal Code of Chicago.

The grantee shall pay to the City of Chicago as compensation for the privilege #1098116 herein granted the sum of eight hundred (\$800.00) per annum in advance.


A 25% penalty will be added for payments received after due date.

The permit holder agrees to hold the City of Chicago harmless for any damage, relocation or replacement costs associated with damage, relocation or removal of private property caused by the City performing work in the public way.

Authority herein given and granted for a period of five (5) years from and after 09/13/2011.

Alderman 

Brendan Reilly 42nd. Ward

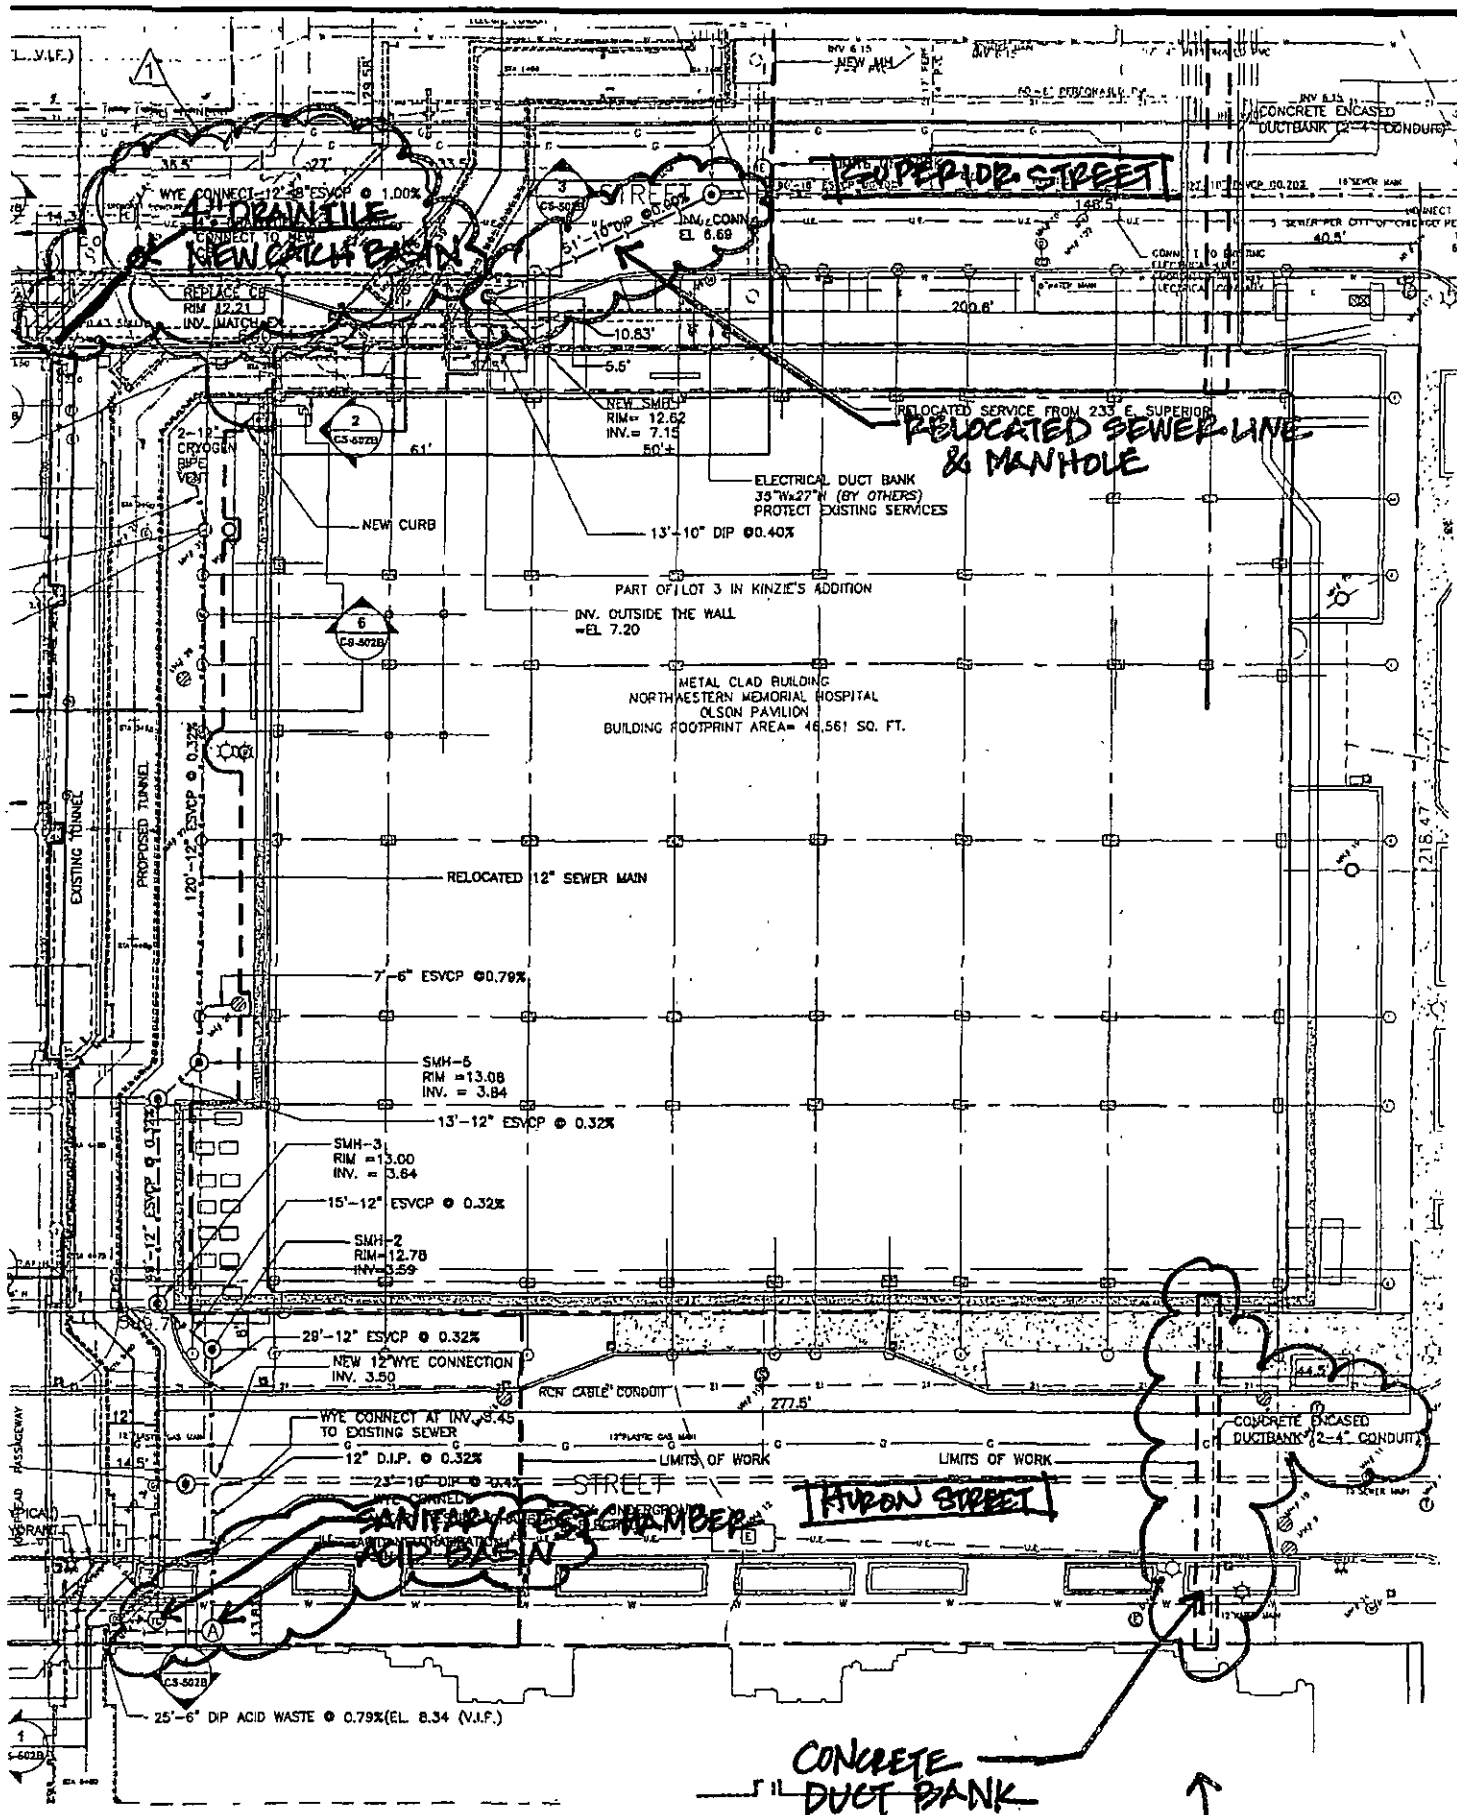

CS.

HE EXISTING AND LOCATION OF UNDERGROUND UTILITIES SHALL BE OBTAINED FROM ALL UTILITY COMPANIES, INVESTIGATED AND VERIFIED IN THE FIELD BY THE CONTRACTOR BEFORE STARTING WORK IN THE CONSTRUCTION AREA.

SCALE 1" = 20'-0"