



Office of the Chicago City
Clerk



O2012-536

Office of the City Clerk

City Council Document Tracking Sheet

Meeting Date:	1/18/2012
Sponsor(s):	Reilly, Brendan (42)
Type:	Ordinance
Title:	Grant(s) of privilege in public way for 24 E. Erie Condo Assn.
Committee(s) Assignment:	Committee on Transportation and Public Way

ORDINANCE

24 E. Erie Condominium Association

Acct. No. 368489 - 1

Permit No. 1098974

Ordinance
No. 1098974

Be It Ordained by the City Council of the City of Chicago:

SECTION 1. Permission and authority are hereby given and granted to 24 E. Erie Condominium Association, upon the terms and subject to the conditions of this ordinance to construct, install, maintain and use one (1) Step(s) on the public right-of-way adjacent to its premises known as 24 W. Erie St..

Said Step(s) at Erie measure(s):

One (1) at one point nine two (1.92) foot in length, and seventeen point five eight (17.58) feet in width for a total of thirty-three point seven five (33.75) square feet.

The location of said privilege shall be as shown on prints kept on file with the Department of Business Affairs and Consumer Protection and the Office of the City Clerk.

Said privilege shall be constructed in accordance with plans and specifications approved by the Department of Transportation (Division of Project Development).

This grant of privilege in the public way shall be subject to the provisions of Section 10-28-015 and all other required provisions of the Municipal Code of Chicago.

The grantee shall pay to the City of Chicago as compensation for the privilege #1098974 herein granted the sum of four hundred (\$400.00) per annum in advance.


A 25% penalty will be added for payments received after due date.

The permit holder agrees to hold the City of Chicago harmless for any damage, relocation or replacement costs associated with damage, relocation or removal of private property caused by the City performing work in the public way.

Authority herein given and granted for a period of five (5) years from and after Date of Passage.

Alderman


Brendan Reilly 42nd Ward

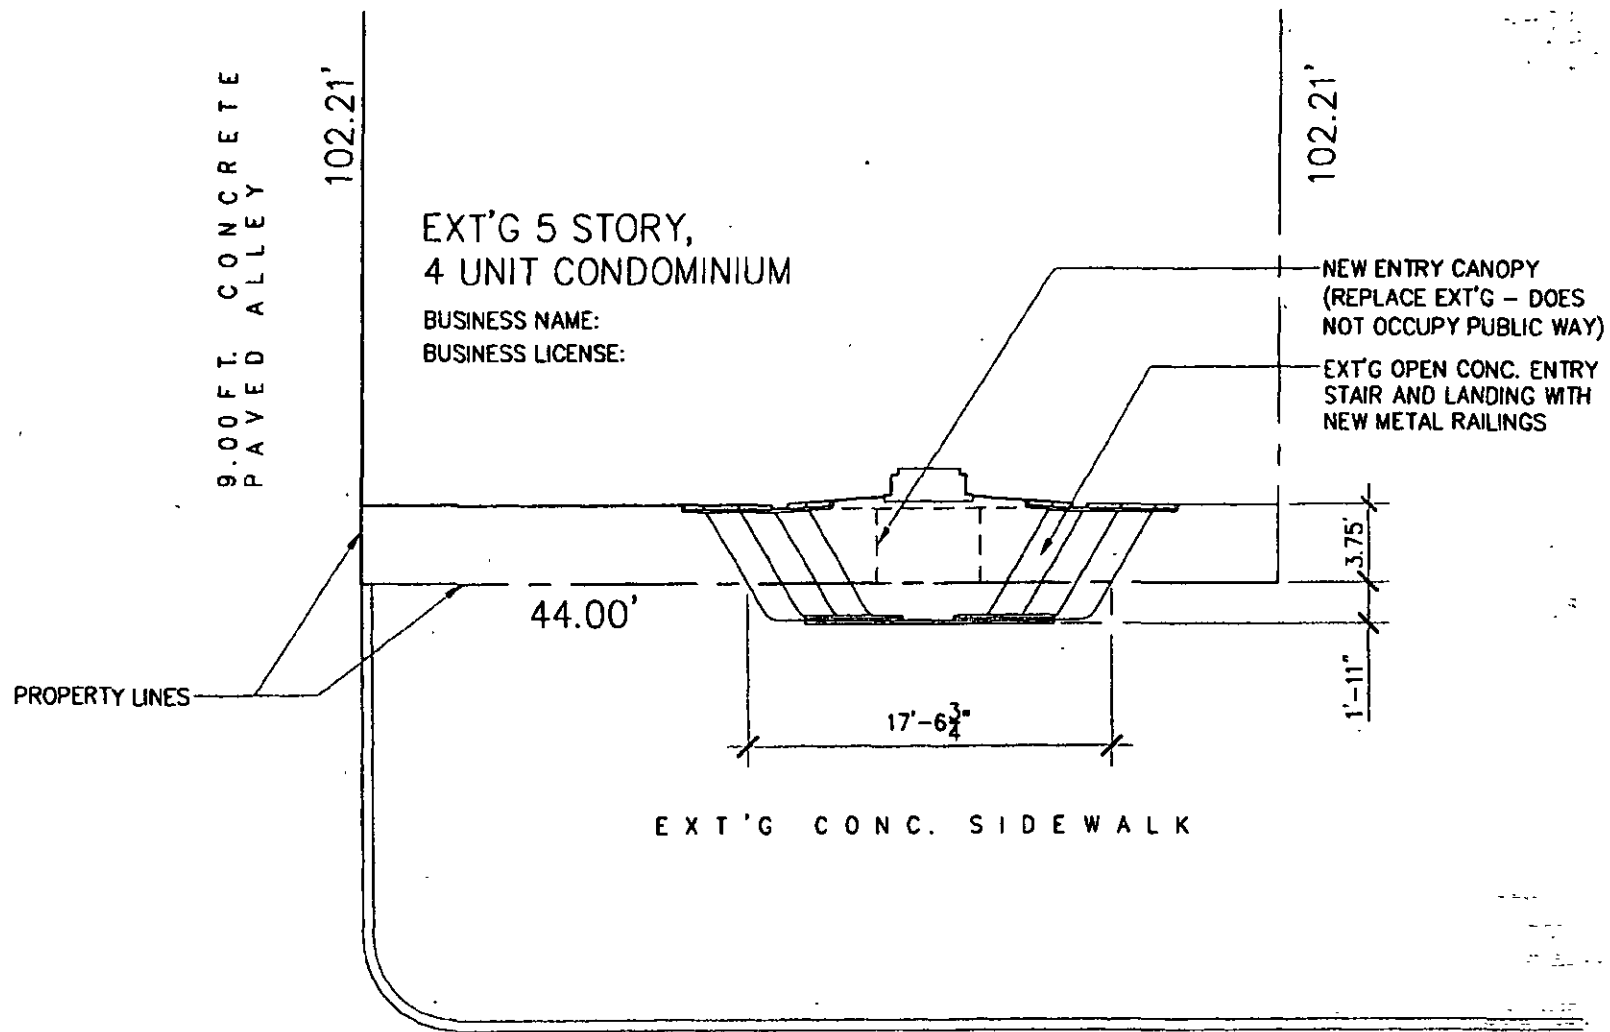

1

Site Plan

scale: 1/8" = 1'-0"