



Office of the Chicago City
Clerk



O2012-114

Office of the City Clerk

City Council Document Tracking Sheet

Meeting Date:	1/18/2012
Sponsor(s):	Silverstein, Debra L. (50)
Type:	Ordinance
Title:	Awning(s) for Sabri Nihari Restaurant
Committee(s) Assignment:	Committee on Transportation and Public Way

ORDINANCE
SABRI NIHARI RESTAURANT
Acct. No. 312724 - 1
Permit No. 1096715

Be It Ordained by the City Council of the City of Chicago:

SECTION 1. Permission and authority are hereby given and granted to SABRI NIHARI RESTAURANT, upon the terms and subject to the conditions of this ordinance to construct, install, maintain and use five (5) Awning(s) projecting over the public right-of-way adjacent to its premises known as 2500 W. Devon Ave..

Said Awning(s) at W. Devon Avenue measure(s).

Two (2) at ten point five (10.5) feet in length, and two (2) feet in width for a total of forty-two (42) square feet

Two (2) at eight (8) feet in length, and two (2) feet in width for a total of thirty-two (32) square feet.

One (1) at five (5) feet in length, and two (2) feet in width for a total of ten (10) square feet.

The location of said privilege shall be as shown on prints kept on file with the Department of Business Affairs and Consumer Protection and the Office of the City Clerk.

Said privilege shall be constructed in accordance with plans and specifications approved by the Zoning Department - Signs.

This grant of privilege in the public way shall be subject to the provisions of Section 10-28-015 and all other required provisions of the Municipal Code of Chicago.


The grantee shall pay to the City of Chicago as compensation for the privilege #1096715 herein granted the sum of twenty-five (\$25.00) per annum in advance.

A 25% penalty will be added for payments received after due date.


The permit holder agrees to hold the City of Chicago harmless for any damage, relocation or replacement costs associated with damage, relocation or removal of private property caused by the City performing work in the public way.

Authority herein given and granted for a period of five (5) years from and after Date of Passage.

Alderman

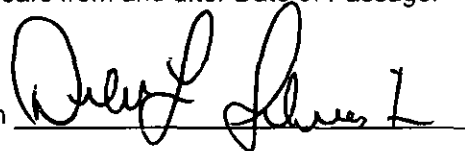

Debra L. Silverstein 50th Ward

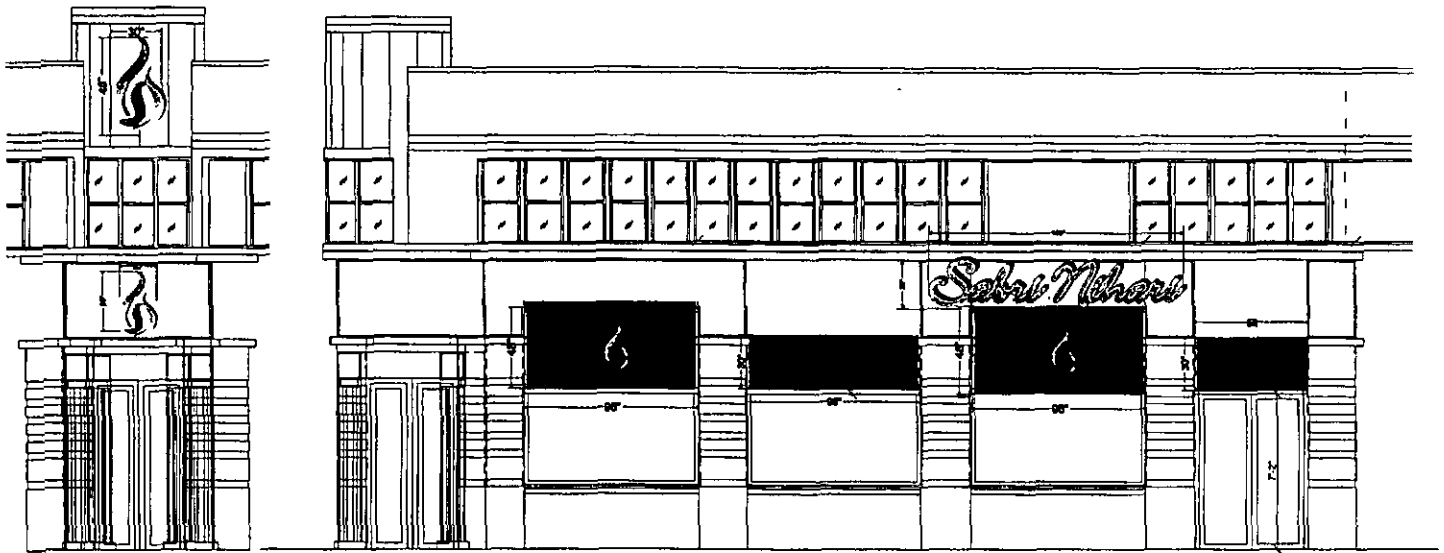

WEST SOUTH (CORNER) ELEVATION
SCALE 1/4" = 1'-0"

ELEVATION ON CAMPBELL AVENUE



ELEVATION ON DEVON AVENUE

EXPRESS SIGNS
& Graphics Inc.
Wholesale Sales & Retail Service / Exterior Signage
www.neonexpress.net
1-888-2NEONEX
5026 N Broadway, Chicago, IL 60640

CUSTOMER: Sabri Nihari
LOCATION: 3500 W Devon
Chicago, IL
Design By: TH
Date: 03/18/2011

Customer approval signature

1 / 2011
Date

© by Express Signs
Proprietary and Confidential

This design is the intellectual and unpublished work of Express Signs & Graphics, Inc., and may not be reproduced, copied or imitated in any fashion without the expressed writing from an authorized personnel of the company. The rights to this design may be purchased.

Special Note:

Landlord approval signature

1 / 2011
Date



01/18/2012

Alderman **Debra L. Silverstein**
Ward # 50
City of Chicago
City Hall, Room 203
121 North LaSalle Street
Chicago, Illinois 60602

Re: *An ordinance to use and maintain a portion of the public right-of-way for **five (5) awning(s)** for **SABRI NIHARI RESTAURANT**, adjacent to the premises known as **2500 W. Devon Ave.**.*

Dear Alderman **Debra L. Silverstein**:

The applicant referenced above has requested the use of the public right-of-way for a **awning(s)**. An ordinance has been prepared by the Department of Business Affairs and Consumer Protection – Business Assistance Center - Public Way Use Unit for presentation to the City Council. Because this request was made for properties located in your ward, as approved by you as per the attached, I respectfully request that you introduce the attached ordinance at the next City Council meeting.

If you have any questions regarding this ordinance, please contact Anthony Bertuca at (312) 744-5506.

Department of Business Affairs and Consumer Protection