



Office of the Chicago City
Clerk



O2012-115

Office of the City Clerk

City Council Document Tracking Sheet

Meeting Date:	1/18/2012
Sponsor(s):	Solis, Daniel (25)
Type:	Ordinance
Title:	Canopy(s) for Union League Boys & Girls Club
Committee(s) Assignment:	Committee on Transportation and Public Way

ORDINANCE
UNION LEAGUE BOYS & GIRLS CLUB
Acct. No. 367152 - 1
Permit No. 1098437

Be It Ordained by the City Council of the City of Chicago:

SECTION 1. Permission and authority are hereby given and granted to UNION LEAGUE BOYS & GIRLS CLUB, upon the terms and subject to the conditions of this ordinance to construct, install, maintain and use one (1) Canopy(s) projecting over the public right-of-way adjacent to its premises known as 2157 W. 19th St..

Said Canopy(s) at W 19th St measure(s):

One (1) at twenty-one point four two (21.42) feet in length, and four (4) feet in width for a total of eighty-five point six eight (85.68) square feet.

The location of said privilege shall be as shown on prints kept on file with the Department of Business Affairs and Consumer Protection and the Office of the City Clerk.

Said privilege shall be constructed in accordance with plans and specifications approved by the Zoning Department - Signs.

This grant of privilege in the public way shall be subject to the provisions of Section 10-28-015 and all other required provisions of the Municipal Code of Chicago.


The grantee shall pay to the City of Chicago as compensation for the privilege #1098437 herein granted the sum of zero (\$.00) per annum in advance.

A 25% penalty will be added for payments received after due date.

The permit holder agrees to hold the City of Chicago harmless for any damage, relocation or replacement costs associated with damage, relocation or removal of private property caused by the City performing work in the public way.

Authority herein given and granted for a period of five (5) years from and after Date of Passage.


Alderman

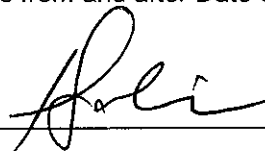

Daniel S. Solis 25th Ward

2157 West 19th Street
Chicago, IL 60608

Union League Boys & Girls Club
Club One

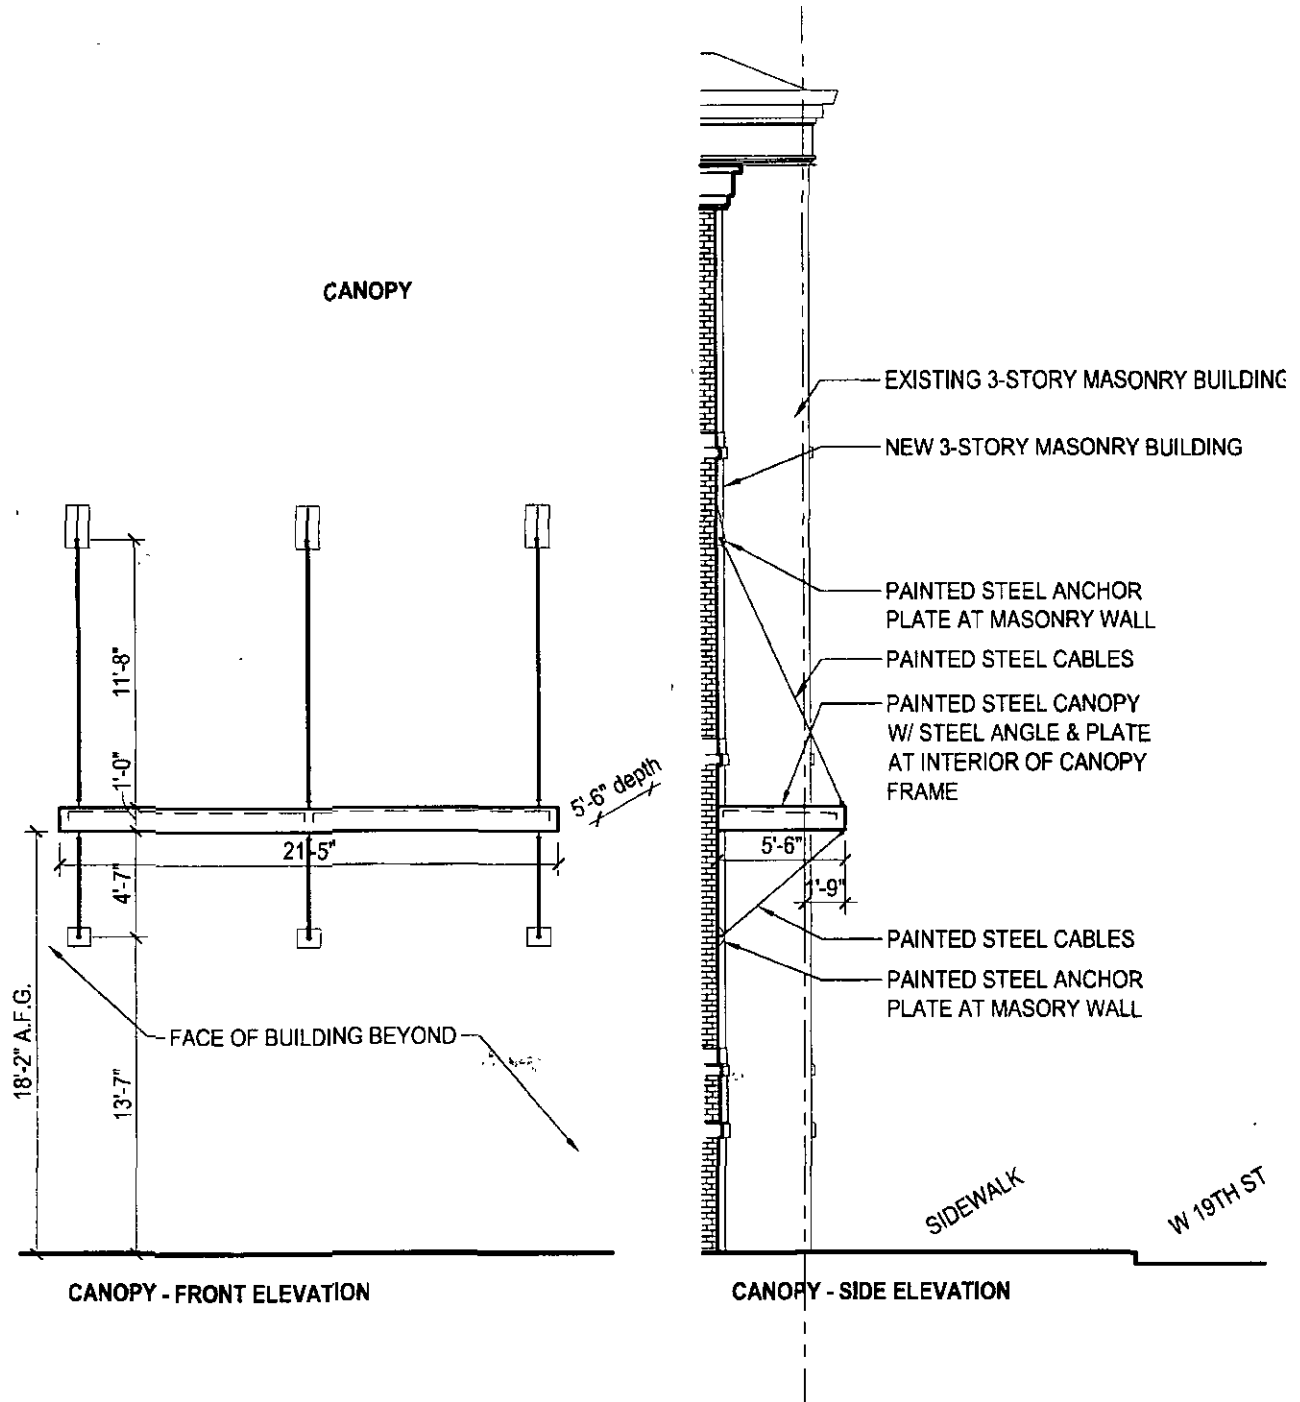

SCALE: 1/8"=1'-0"



01/18/2012

Alderman **Daniel S. Solis**
Ward # 25
City of Chicago
City Hall, Room 203
121 North LaSalle Street
Chicago, Illinois 60602

Re: An ordinance to use and maintain a portion of the public right-of-way for **one (1) canopy(ies)** for
UNION LEAGUE BOYS & GIRLS CLUB, adjacent to the premises known as **2157 W. 19th St.**.

Dear Alderman **Daniel S. Solis**:

The applicant referenced above has requested the use of the public right-of-way for a **canopy(ies)**. An ordinance has been prepared by the Department of Business Affairs and Consumer Protection – Business Assistance Center - Public Way Use Unit for presentation to the City Council. Because this request was made for properties located in your ward, as approved by you as per the attached, I respectfully request that you introduce the attached ordinance at the next City Council meeting.

If you have any questions regarding this ordinance, please contact Anthony Bertuca at (312) 744-5506.

Department of Business Affairs and Consumer Protection