



Office of the Chicago City  
Clerk



O2012-497

Office of the City Clerk

City Council Document Tracking Sheet

<b>Meeting Date:</b>	1/18/2012
<b>Sponsor(s):</b>	Reilly, Brendan (42)
<b>Type:</b>	Ordinance
<b>Title:</b>	Grant(s) of privilege in public way for BHLDN
<b>Committee(s) Assignment:</b>	Committee on Transportation and Public Way

ORDINANCE

BHLDN

Acct. No. 366429 - 1

Permit No. 1098142

*Be It Ordained by the City Council of the City of Chicago:*

SECTION 1. Permission and authority are hereby given and granted to BHLDN, upon the terms and subject to the conditions of this ordinance to maintain and use one (1) sign(s) projecting over the public right-of-way attached to its premises known as 8 E. Walton St..

Said sign structure(s) measures as follows; along E. Walton:

One (1) at three point five (3.5) feet in length, one point five (1.5) feet in height and eight point five (8.5) feet above grade level.

The location of said privilege shall be as shown on prints kept on file with the Department of Business Affairs and Consumer Protection and the Office of the City Clerk.

Said privilege shall be constructed in accordance with plans and specifications approved by the Department of Transportation (Division of Project Development) and Zoning Department - Signs.

This grant of privilege in the public way shall be subject to the provisions of Section 10-28-015 and all other required provisions of the Municipal Code of Chicago.


The grantee shall pay to the City of Chicago as compensation for the privilege #1098142 herein granted the sum of fifty (\$50.00) per annum in advance.

A 25% penalty will be added for payments received after due date.


The permit holder agrees to hold the City of Chicago harmless for any damage, relocation or replacement costs associated with damage, relocation or removal of private property caused by the City performing work in the public way.

Authority herein given and granted for a period of five (5) years from and after Date of Passage.


Alderman

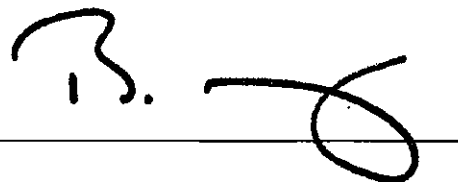

Brendan Reilly - 42<sup>nd</sup> Ward

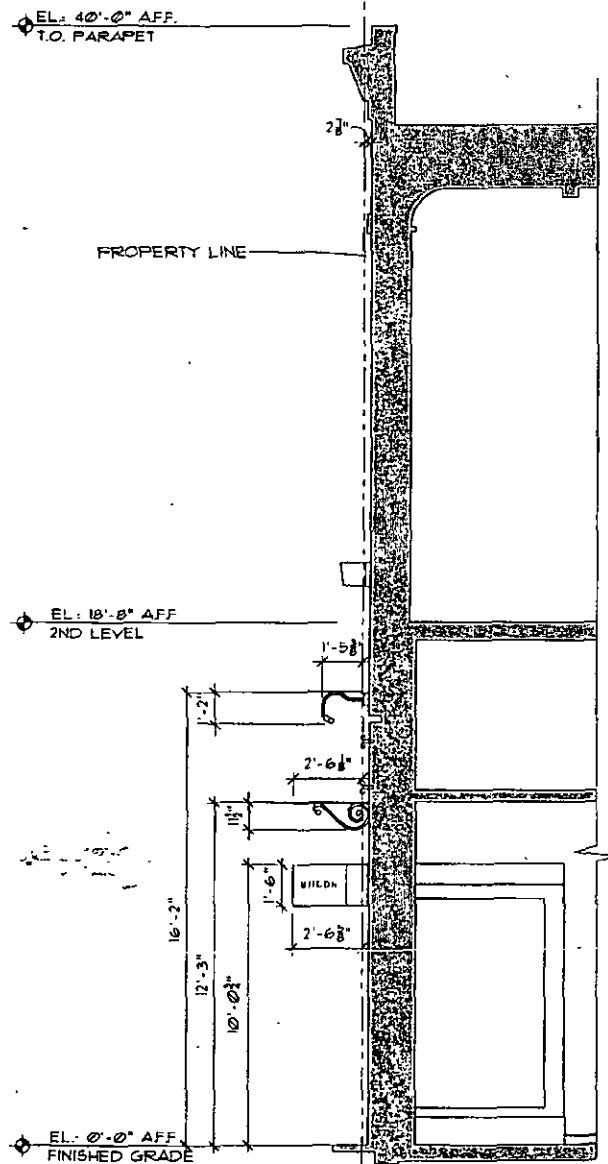

2 STOREFRONT SECTION  
A301 SCALE: N.T.S.

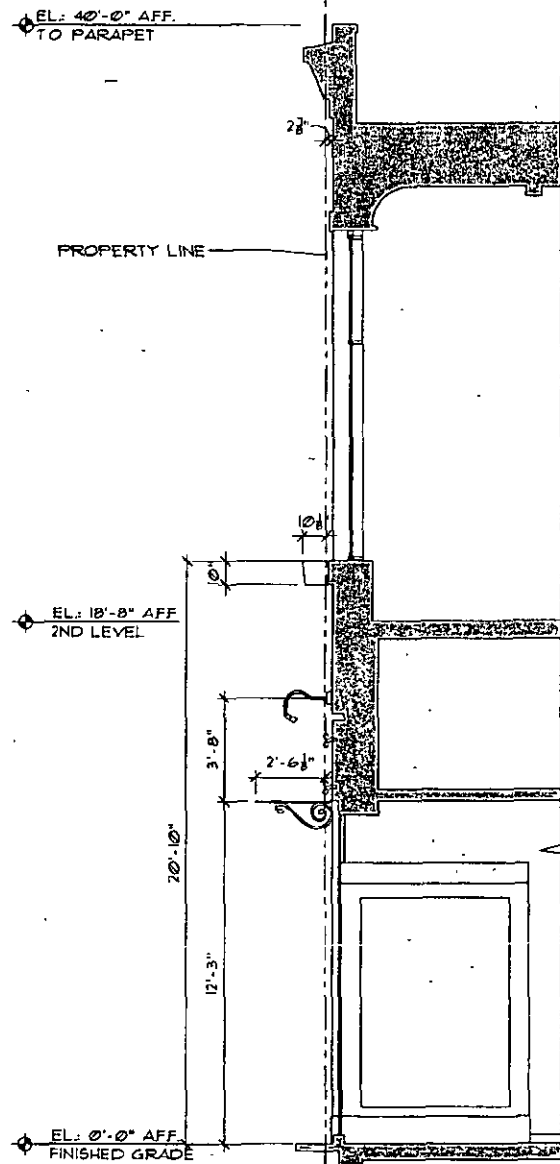

1 STOREFRONT SECTION  
A301 SCALE: N.T.S.

NOTE: PROJECTIONS  
ARE DIMENSIONED  
FROM PROPERTY LINE

**DAVID A. LEWY**  
& ASSOCIATES  
Architects & Planners

100 SPRINGFIELD DRIVE TEL: 312/444-4747  
CHICAGO, ILL 60611 FAX: 312/444-4747

**BHLDN**

8-12 Walton St.  
Chicago, IL 60610

CONSULTANT

DRAWN BY

ISSUE / DATE  
REVISION / DATE  
REVISION / DATE

REVISION

SHEET TITLE  
STOREFRONT  
SECTIONS

SHEET NO  
**A301**