



Office of the Chicago City  
Clerk



O2012-1725

Office of the City Clerk

City Council Document Tracking Sheet

<b>Meeting Date:</b>	3/14/2012
<b>Sponsor(s):</b>	Colón, Rey (35)
<b>Type:</b>	Ordinance
<b>Title:</b>	Grant(s) of privilege in public way for Jose Gallegos
<b>Committee(s) Assignment:</b>	Committee on Transportation and Public Way

ORDINANCE  
JOSE GALLEGOS  
Acct. No. 368454 - 1  
Permit No. 1098969

*Be It Ordained by the City Council of the City of Chicago:*

SECTION 1. Permission and authority are hereby given and granted to JOSE GALLEGOS, upon the terms and subject to the conditions of this ordinance to maintain and use, as now constructed, Occupation of Space on the public right-of-way for a portion of a front yard adjacent to its premises known as 2503 N. Fairfield Ave..

Said Occupation of Space(s) at Fairfield measure(s):

One (1) at twenty-five (25) feet in length, and one point six six (1.66) foot in width for a total of forty-one point five (41.5) square feet. Existing front yard encroaches the public right-of-way one (1) foot eight (8) inches.

The location of said privilege shall be as shown on prints kept on file with the Department of Business Affairs and Consumer Protection and the Office of the City Clerk.

Said privilege shall be constructed in accordance with plans and specifications approved by the Department of Planning and Development and Department of Transportation (Division of Project Development).


This grant of privilege in the public way shall be subject to the provisions of Section 10-28-015 and all other required provisions of the Municipal Code of Chicago.


The grantee shall pay to the City of Chicago as compensation for the privilege #1098969 herein granted the sum of zero (\$0.00) per annum in advance.

A 25% penalty will be added for payments received after due date.

The permit holder agrees to hold the City of Chicago harmless for any damage, relocation or replacement costs associated with damage, relocation or removal of private property caused by the City performing work in the public way.

Authority herein given and granted for a period of five (5) years from and after Date of Passage.

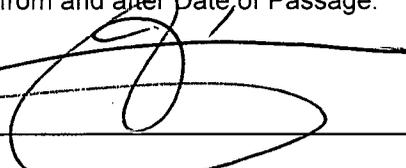Alderman \_\_\_\_\_  
  
Reynaldo Colon - 35th Ward

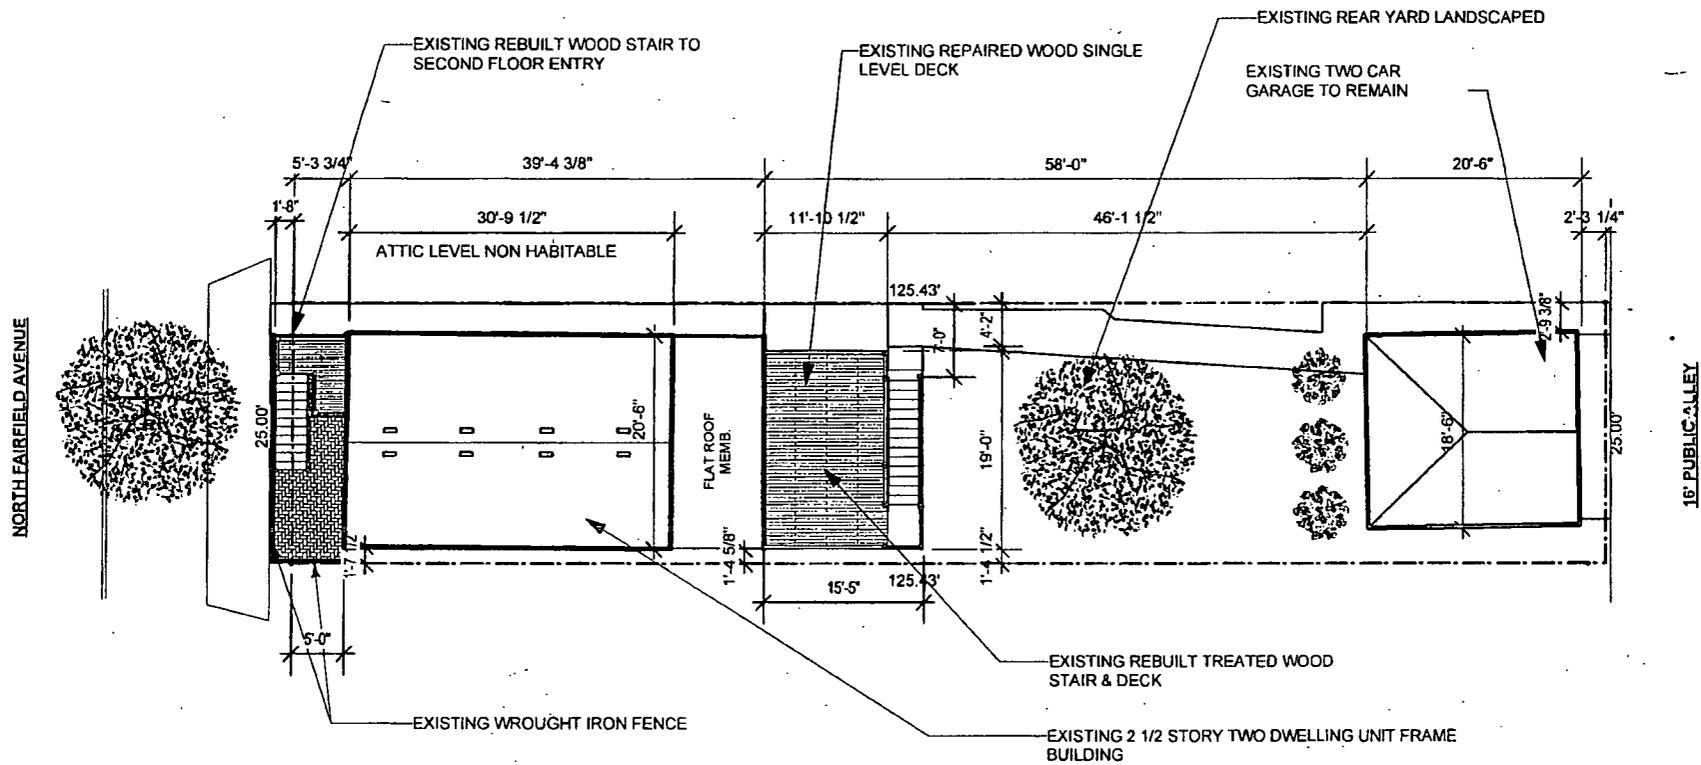

1 ARCHITECTURAL SITE PLAN  
 Scale: 1/16" = 1'-0"

2503 NORTH FAIRFIELD AVENUE FRONT & REAR PORCH REPAIRS  
 NOVEMBER 29, 2011



**03/14/2012**

**Alderman Reynaldo Colon**  
Ward # **35**  
City of Chicago  
City Hall, Room **203**  
121 North LaSalle Street  
Chicago, Illinois 60602

Re: An ordinance to use and maintain a portion of the public right-of-way for **one (1) occupation of space(s)** for **JOSE GALLEGOS**, adjacent to the premises known as **2503 N. Fairfield Ave.**.

Dear Alderman **Reynaldo Colon**:

The applicant referenced above has requested the use of the public right-of-way for a **occupation of space(s)**. An ordinance has been prepared by the Department of Business Affairs and Consumer Protection – Business Assistance Center - Public Way Use Unit for presentation to the City Council. Because this request was made for properties located in your ward, as approved by you as per the attached, I respectfully request that you introduce the attached ordinance at the next City Council meeting.

If you have any questions regarding this ordinance, please contact Anthony Bertuca at (312) 744-5506.

**Department of Business Affairs and Consumer Protection**