



Office of the Chicago City
Clerk



O2012-1478

Office of the City Clerk

City Council Document Tracking Sheet

Meeting Date:	3/14/2012
Sponsor(s):	Hairston, Leslie A. (5)
Type:	Ordinance
Title:	Grant(s) of privilege in public way for University of Chicago, The - conduits - 5620-5636 S Drexel Ave
Committee(s) Assignment:	Committee on Transportation and Public Way

ORDINANCE
UNIVERSITY OF CHICAGO
Acct. No. 43697 - 47
Permit No. 1099401

Be It Ordained by the City Council of the City of Chicago:

SECTION 1. Permission and authority are hereby given and granted to UNIVERSITY OF CHICAGO, upon the terms and subject to the conditions of this ordinance to maintain and use, as now constructed, four (4) Conduit(s) under the public right-of-way adjacent to its premises known as 5620-36 S. Drexel Ave..

Said Conduit(s) at 5620-36 S. DREXEL measure(s):

Four (4) four (4) inch NSIT conduits.

All four (4) conduits shall be located under the public way in a one hundred eighty five (185) in length and twelve (12) feet in width trench. Said trench shall run under and along 5620-5635 South Drexel Avenue.

The location of said privilege shall be as shown on prints kept on file with the Department of Business Affairs and Consumer Protection and the Office of the City Clerk.

Said privilege shall be constructed in accordance with plans and specifications approved by the Department of Transportation (Division of Project Development) and Department of Transportation (Office of Underground Coordination).

This grant of privilege in the public way shall be subject to the provisions of Section 10-28-015 and all other required provisions of the Municipal Code of Chicago.

The grantee shall pay to the City of Chicago as compensation for the privilege #1099401 herein granted the sum of four thousand four hundred forty (\$4,440.00) per annum in advance.


A 25% penalty will be added for payments received after due date.

The permit holder agrees to hold the City of Chicago harmless for any damage, relocation or replacement costs associated with damage, relocation or removal of private property caused by the City performing work in the public way.

Authority herein given and granted for a period of five (5) years from and after 10/04/2011.

Alderman


Leslie Hairston 5th Ward

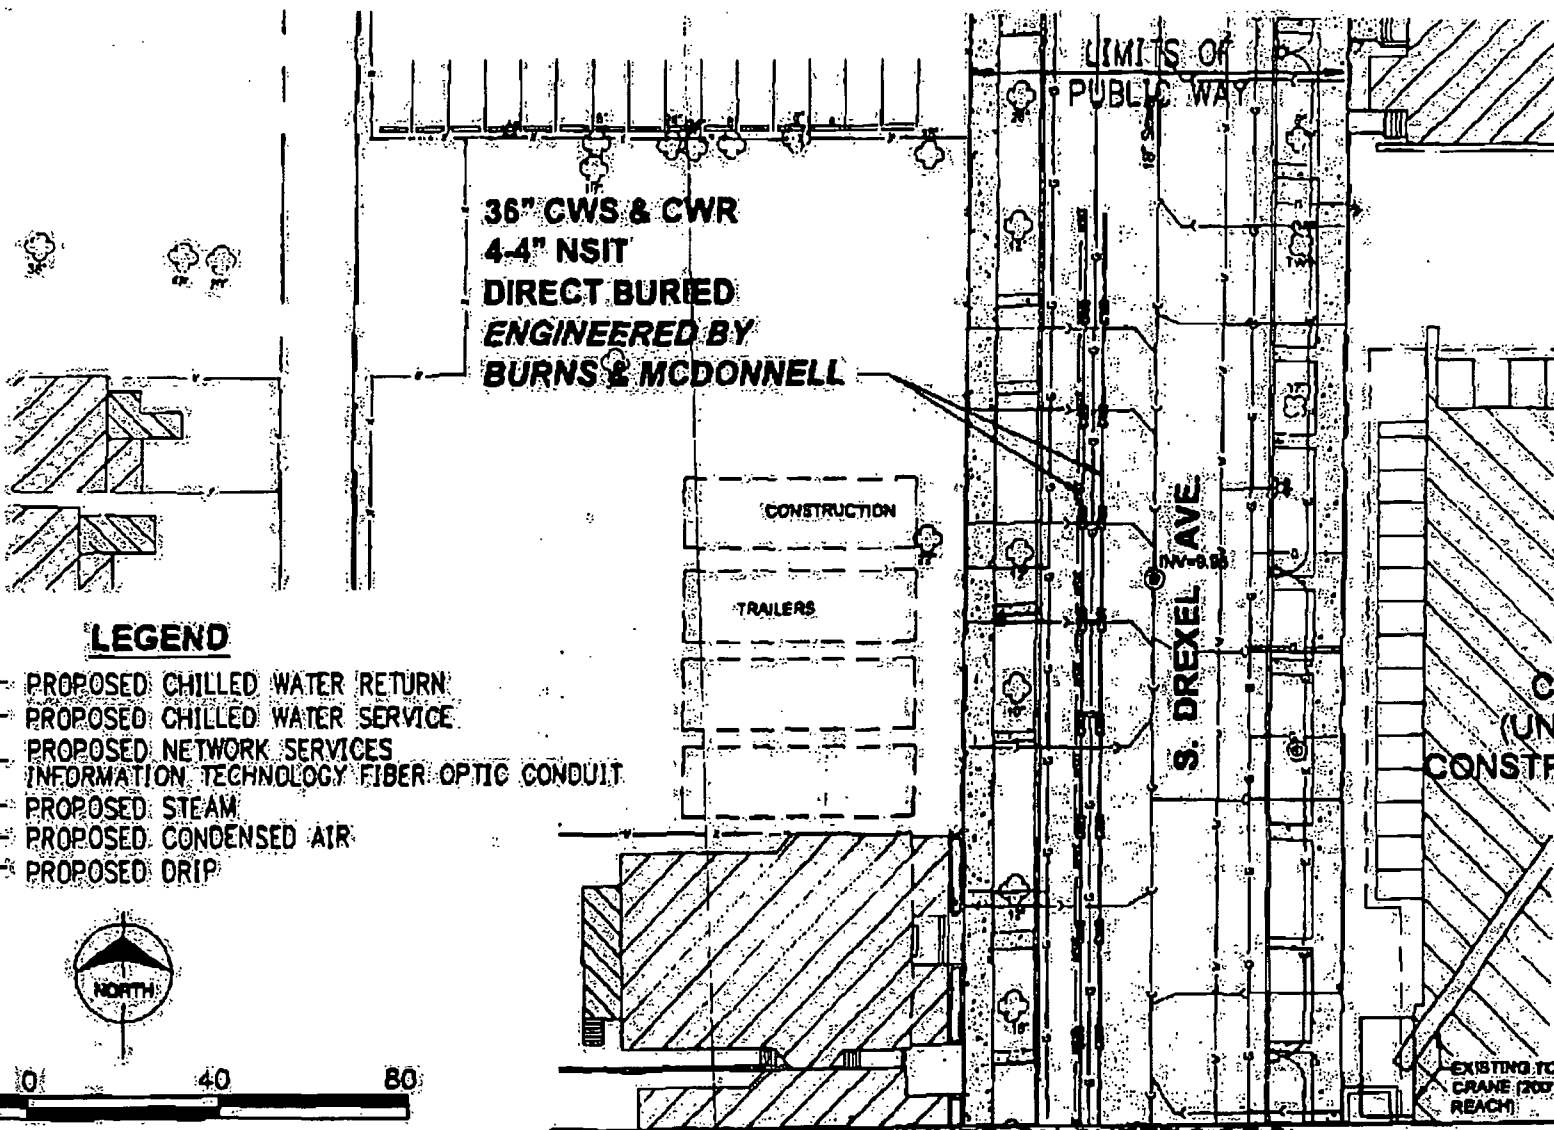

LEGEND

- PROPOSED: CHILLED WATER RETURN
- PROPOSED: CHILLED WATER SERVICE
- PROPOSED: NETWORK SERVICES
- INFORMATION TECHNOLOGY FIBER OPTIC CONDUIT
- PROPOSED: STEAM
- PROPOSED: CONDENSED AIR
- PROPOSED: DRIP



SCALE IN FEET

CONTINUED ON SHEET 8 OF 9

project



Department of Business Affairs and Consumer Protection
Business Assistance Center - Public Way Use Unit
City Hall - 121 N. LaSalle Street, Room 800 • Chicago, IL 60602
(312)-74-GOBIZ (312-744-6249) • (312) 744-1944 (TTY)
<http://www.cityofchicago.org/bacp>

03/14/2012

Alderman Leslie Hairston
Ward # **05**
City of Chicago
City Hall, Room 300
121 North LaSalle Street
Chicago, Illinois 60602

Re: An ordinance to use and maintain a portion of the public right-of-way for **four (4) conduit(s)** for
UNIVERSITY OF CHICAGO, adjacent to the premises known as **5620-36 S. Drexel Ave..**

Dear Alderman **Leslie Hairston**:

The applicant referenced above has requested the use of the public right-of-way for a **conduit(s)**. An ordinance has been prepared by the Department of Business Affairs and Consumer Protection – Business Assistance Center - Public Way Use Unit for presentation to the City Council. Because this request was made for properties located in your ward, as approved by you as per the attached, I respectfully request that you introduce the attached ordinance at the next City Council meeting.

If you have any questions regarding this ordinance, please contact Anthony Bertuca at (312) 744-5506.

Department of Business Affairs and Consumer Protection