



Office of the Chicago City
Clerk



O2012-3838

Office of the City Clerk

City Council Document Tracking Sheet

Meeting Date:	6/6/2012
Sponsor(s):	Burnett, Walter (27)
Type:	Ordinance
Title:	Canopy(s) for Nealey Foods Incorporated
Committee(s) Assignment:	Committee on Transportation and Public Way

ORDINANCE
NEALEY FOODS INCORPORATED
Acct. No. 8869 - 1
Permit No. 1101469

Be It Ordained by the City Council of the City of Chicago:

SECTION 1: Permission and authority are hereby given and granted to NEALEY FOODS INCORPORATED, upon the terms and subject to the conditions of this ordinance to maintain and use, as now constructed, one (1) Canopy(s) projecting over the public right-of-way adjacent to its premises known as 900-910 W. Fulton Market .

Said Canopy(s) at WEST FULTON MARKET measure(s):

One (1) at ninety-nine point three one (99.31) feet in length, and ten point six (10.6) feet in width for a total of one thousand fifty-two point six nine (1052.69) square feet.

The location of said privilege shall be as shown on prints kept on file with the Department of Business Affairs and Consumer Protection and the Office of the City Clerk.

Said privilege shall be constructed in accordance with plans and specifications approved by the Zoning Department - Signs.

This grant of privilege in the public way shall be subject to the provisions of Section 10-28-015 and all other required provisions of the Municipal Code of Chicago.


The grantee shall pay to the City of Chicago as compensation for the privilege #1101469 herein granted the sum of one hundred twenty-four dollars and thirty-one cents (\$124.31) per annum in advance.

A 25% penalty will be added for payments received after due date.

The permit holder agrees to hold the City of Chicago harmless for any damage, relocation or replacement costs associated with damage, relocation or removal of private property caused by the City performing work in the public way.

Authority herein given and granted for a period of five (5) years from and after 05/09/2012.


Alderman

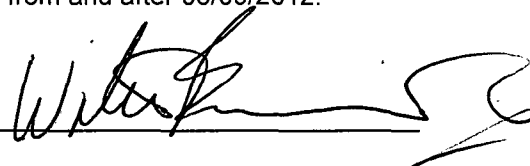

Walter Burnett Jr. 27th Ward


900 WEST FULTON STREET

CANOPY DIMENSIONS

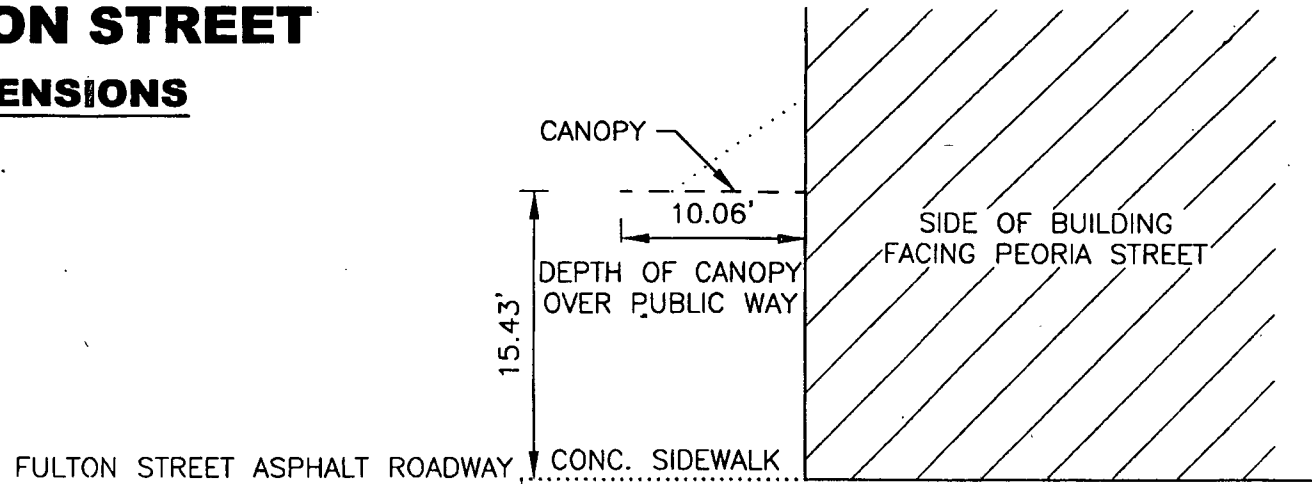

SIDE ELEVATION

SCALE 1"=10'

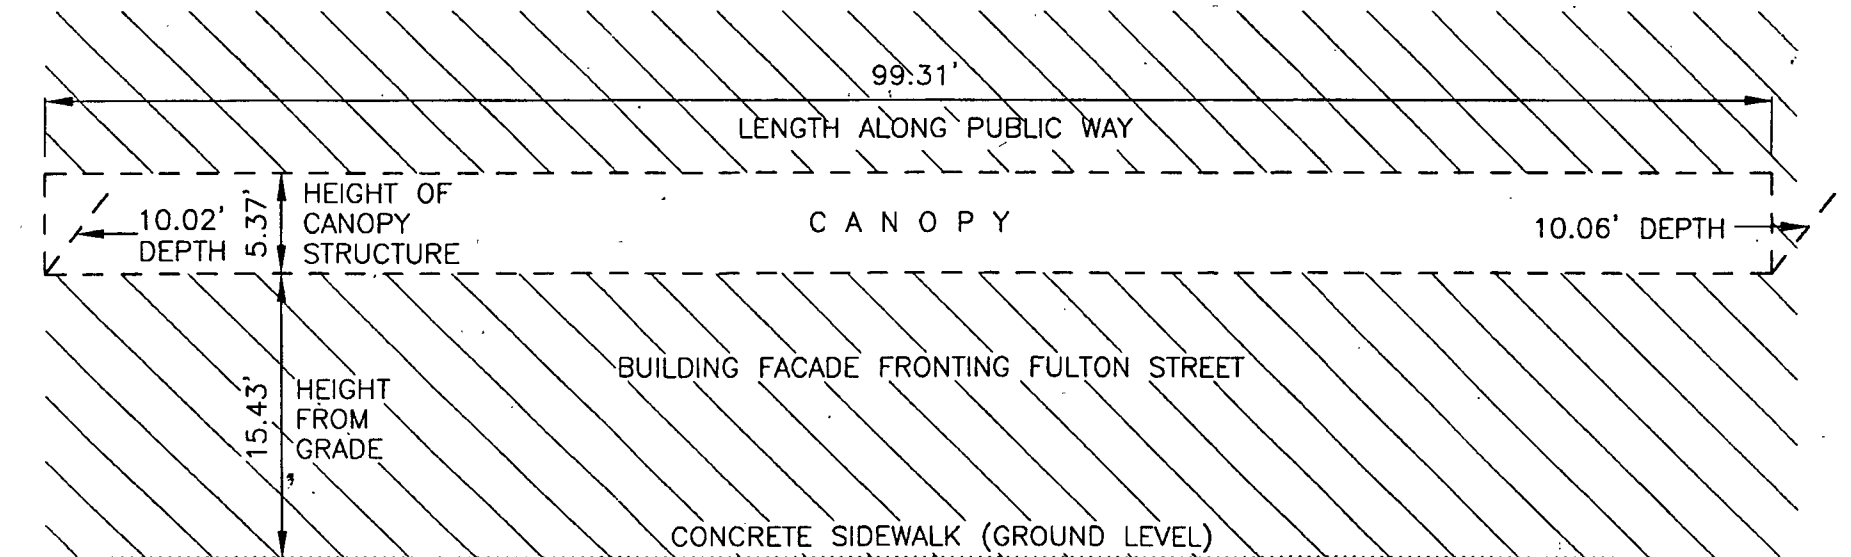

FULTON STREET

FRONT ELEVATION

SCALE 1"=10'