



Office of the Chicago City
Clerk



O2012-3866

Office of the City Clerk

City Council Document Tracking Sheet

Meeting Date:	6/6/2012
Sponsor(s):	Reilly, Brendan (42)
Type:	Ordinance
Title:	Awning(s) for Northwestern University
Committee(s) Assignment:	Committee on Transportation and Public Way

ORDINANCE
NORTHWESTERN UNIVERSITY
Acct. No. 69296 - 4
Permit No. 1101493

Be It Ordained by the City Council of the City of Chicago:

SECTION 1. Permission and authority are hereby given and granted to NORTHWESTERN UNIVERSITY, upon the terms and subject to the conditions of this ordinance to maintain and use, as now constructed, three (3) Awning(s) projecting over the public right-of-way adjacent to its premises known as 275 E. Chestnut St..

Said Awning(s) at E. Chestnut Street measure(s):

Three (3) at fifteen (15) feet in length, and three (3) feet in width for a total of one hundred thirty-five (135) square feet.

The location of said privilege shall be as shown on prints kept on file with the Department of Business Affairs and Consumer Protection and the Office of the City Clerk.

Said privilege shall be constructed in accordance with plans and specifications approved by the Zoning Department - Signs.

This grant of privilege in the public way shall be subject to the provisions of Section 10-28-015 and all other required provisions of the Municipal Code of Chicago.

The grantee shall pay to the City of Chicago as compensation for the privilege #1101493 herein granted the sum of one hundred fifty (\$150.00) per annum in advance.


A 25% penalty will be added for payments received after due date.

The permit holder agrees to hold the City of Chicago harmless for any damage, relocation or replacement costs associated with damage, relocation or removal of private property caused by the City performing work in the public way.

Authority herein given and granted for a period of five (5) years from and after 05/22/2009.

Alderman _____

Brendan Reilly 42nd Ward

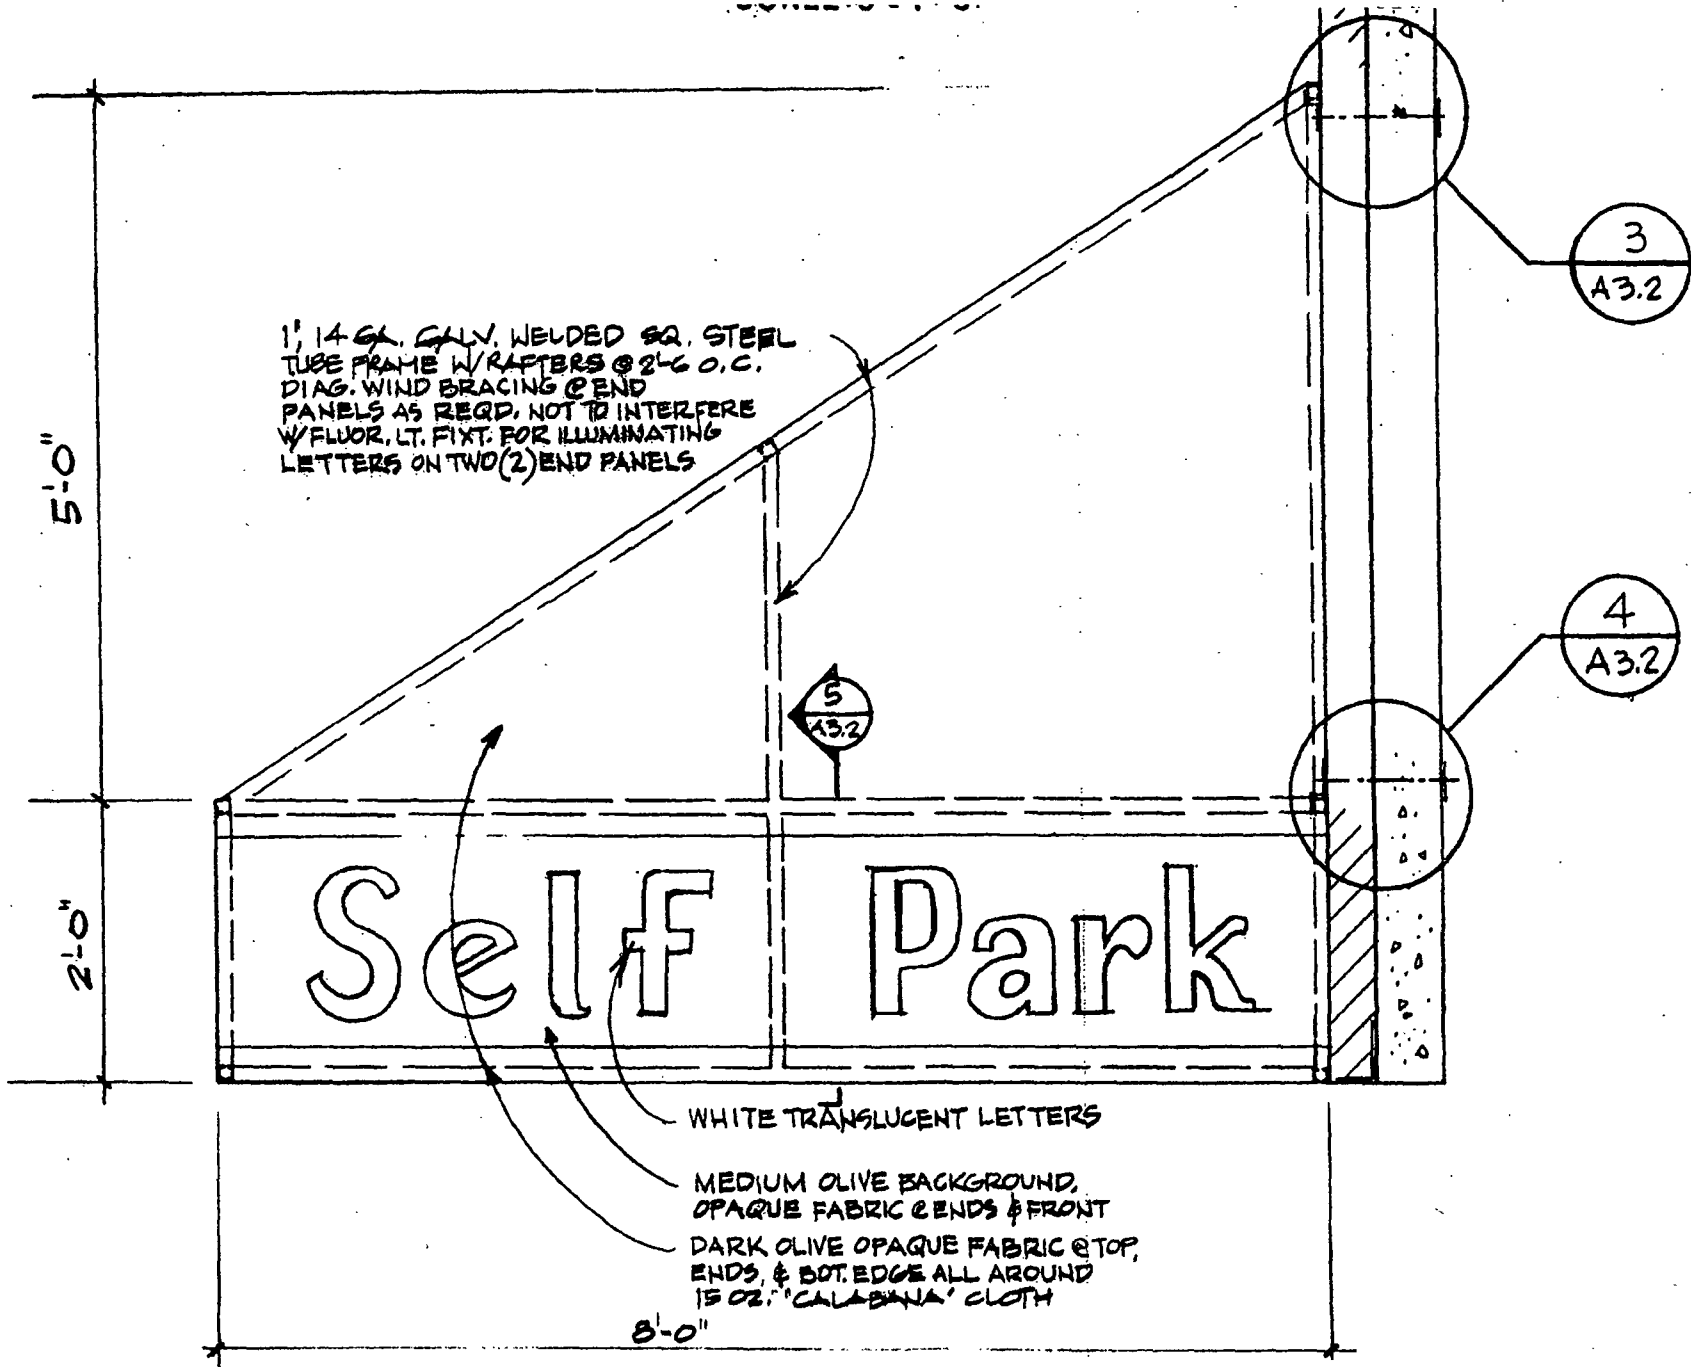

AWNING DETAILS - END ELEV.

SCALE: 3/4" = 1'-0"

2
A3.2