



Office of the City Clerk



O2012-8563

Office of the City Clerk

City Council Document Tracking Sheet

Meeting Date:	12/12/2012
Sponsor(s):	Arena, John (45)
Type:	Ordinance
Title:	Awning(s) for Milwaukee Foster LLC
Committee(s) Assignment:	Committee on Transportation and Public Way

ORDINANCE
Milwaukee Foster LLC
Acct. No. 377455 - 1
Permit No. 1103814

Be It Ordained by the City Council of the City of Chicago:

SECTION 1. Permission and authority are hereby given and granted to Milwaukee Foster LLC, upon the terms and subject to the conditions of this ordinance to construct, install, maintain and use three (3) Awning(s) projecting over the public right-of-way adjacent to its premises known as 5210-5230 N. Milwaukee Ave..

Said Awning(s) at Milwaukee measure(s):

Three (3) at sixteen point five (16.5) feet in length, and four point six seven (4.67) feet in width for a total of two hundred thirty-one point one seven (231.17) square feet.

The location of said privilege shall be as shown on prints kept on file with the Department of Business Affairs and Consumer Protection and the Office of the City Clerk.

Said privilege shall be constructed in accordance with plans and specifications approved by the Zoning Department - Signs.

This grant of privilege in the public way shall be subject to the provisions of Section 10-28-015 and all other required provisions of the Municipal Code of Chicago.

The grantee shall pay to the City of Chicago as compensation for the privilege #1103814 herein granted the sum of one hundred fifty (\$150.00) per annum in advance.


A 25% penalty will be added for payments received after due date.

The permit holder agrees to hold the City of Chicago harmless for any damage, relocation or replacement costs associated with damage, relocation or removal of private property caused by the City performing work in the public way.

Authority herein given and granted for a period of five (5) years from and after Date of Passage.

Alderman

John Arena 45th Ward

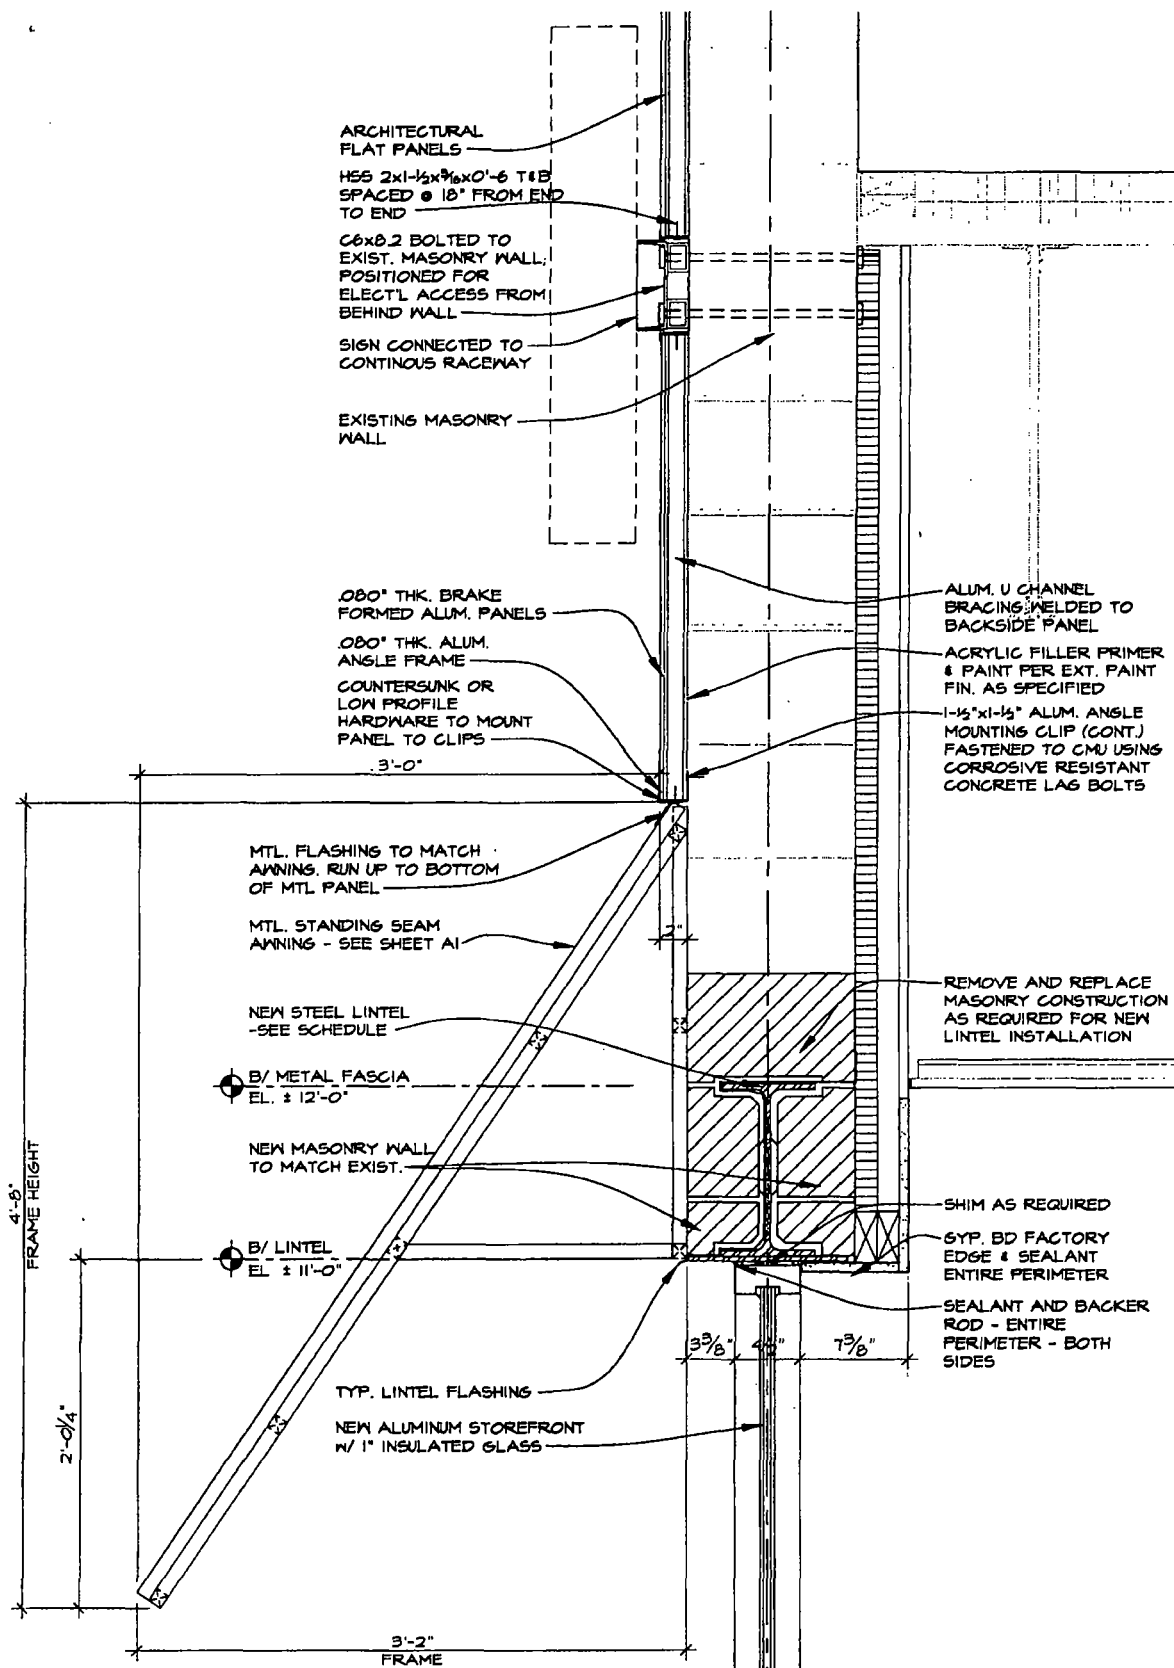

SECTION @ AWNING

SCALE: 1/2" = 1'-0"

1

RETAIL BUILDING
EXTERIOR ALTERATION
5210 MILWAUKEE AVE.
CHICAGO, IL
FOR: AETNA DEVELOPMENT



KMA PROJ. No. 0934R_Models 11/12/12
KMA & ASSOCIATES, INC. ARCHITECTS
1141 LAKE COOK ROAD SUITE F
DEERFIELD, ILLINOIS 60015-5235
(847) 945-6869 FAX (847) 945-0284



12/12/2012

Alderman John Arena
Ward # **45**
City of Chicago
City Hall, Room **305**
121 North LaSalle Street
Chicago, Illinois 60602

Re: An ordinance to use and maintain a portion of the public right-of-way for **three (3) awning(s)** for **Milwaukee Foster LLC**, adjacent to the premises known as **5210-5230 N. Milwaukee Ave.**.

Dear Alderman **John Arena**:

The applicant referenced above has requested the use of the public right-of-way for a **awning(s)**. An ordinance has been prepared by the Department of Business Affairs and Consumer Protection – Business Assistance Center - Public Way Use Unit for presentation to the City Council. Because this request was made for properties located in your ward, as approved by you as per the attached, I respectfully request that you introduce the attached ordinance at the next City Council meeting.

If you have any questions regarding this ordinance, please contact Anthony Bertuca at (312) 744-5506.

Department of Business Affairs and Consumer Protection