



Office of the City Clerk



O2012-8593

Office of the City Clerk

City Council Document Tracking Sheet

Meeting Date:	12/12/2012
Sponsor(s):	Reilly, Brendan (42)
Type:	Ordinance
Title:	Grant(s) of privilege in public way for Art Institute of Chicago, The - Privilege No. 1103769
Committee(s) Assignment:	Committee on Transportation and Public Way

ORDINANCE
THE ART INSTITUTE OF CHICAGO
Acct. No. 85751 - 16
Permit No. 1103769

Be It Ordained by the City Council of the City of Chicago:

SECTION 1. Permission and authority are hereby given and granted to THE ART INSTITUTE OF CHICAGO, upon the terms and subject to the conditions of this ordinance to maintain and use, as now constructed, one (1) Vault(s) under the public right-of-way adjacent to its premises known as 16 W. Randolph St..

Said Vault(s) at Randolph Street measure(s):

One (1) at thirty-eight point seven five (38.75) feet in length, and fifteen point four two (15.42) feet in width for a total of five hundred ninety-seven point five three (597.53) square feet.

The location of said privilege shall be as shown on prints kept on file with the Department of Business Affairs and Consumer Protection and the Office of the City Clerk.

Said privilege shall be constructed in accordance with plans and specifications approved by the Department of Transportation (Office of Underground Coordination).

This grant of privilege in the public way shall be subject to the provisions of Section 10-28-015 and all other required provisions of the Municipal Code of Chicago.

The grantee shall pay to the City of Chicago as compensation for the privilege #1103769 herein granted the sum of one thousand eight hundred thirteen (\$1,813.00) per annum in advance.

A 25% penalty will be added for payments received after due date.


The permit holder agrees to hold the City of Chicago harmless for any damage, relocation or replacement costs associated with damage, relocation or removal of private property caused by the City performing work in the public way.

Authority herein given and granted for a period of five (5) years from and after Date of Passage.

Alderman


Brendan Reilly 42nd Ward

16 W. RANDOLPH ST. VAULT

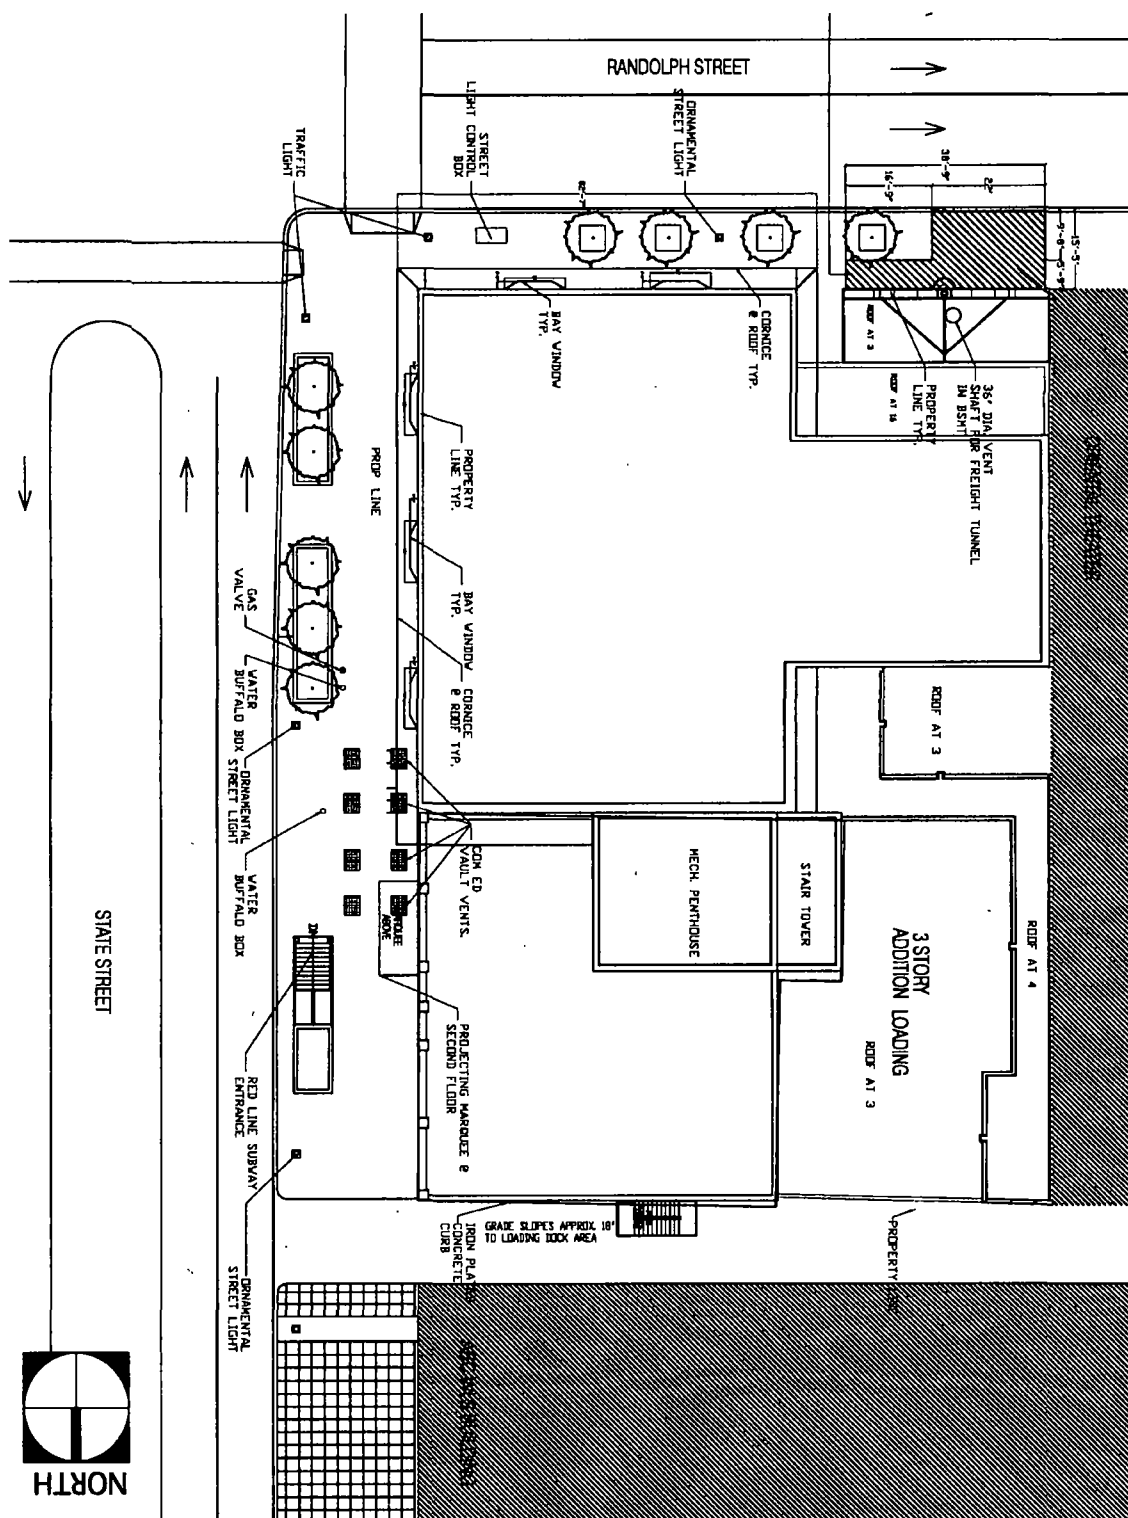

THIRD PARTY USERS OF THESE DRAWINGS AND/OR SPECIFICATIONS SHALL VERIFY ALL EXISTING CONDITIONS IN THE FIELD BEFORE PROCEEDING WITH ANY NEW WORK AND SHALL BE RESPONSIBLE FOR SAME.

SAIC

162 N. State - Argo Tea Vault
 DEPARTMENT OF INSTRUCTIONAL RESOURCES AND
 FACILITIES MANAGEMENT
 116 S. MICHIGAN AVENUE, SUITE 1600
 CHICAGO, ILLINOIS 60603
 T: 312.499.4920 F: 312.499.4921

Date	Description	Initials
2012-11-06	STA162 Vault Drawing	H. JOHNSON

SCALE As Shown
DRAWN H. Johnson
JOB NO. Not Applicable
SHEET A-1