



Office of the City Clerk



O2013-1118

Office of the City Clerk

City Council Document Tracking Sheet

| | |
|---------------------------------|--|
| Meeting Date: | 2/13/2013 |
| Sponsor(s): | Waguespack, Scott (32) |
| Type: | Ordinance |
| Title: | Grant(s) of privilege in public way for Sleep Number |
| Committee(s) Assignment: | Committee on Transportation and Public Way |

ORDINANCE
SLEEP NUMBER
Acct. No. 275437 - 2
Permit No. 1103888

Be It Ordained by the City Council of the City of Chicago:

SECTION 1. Permission and authority are hereby given and granted to SLEEP NUMBER, upon the terms and subject to the conditions of this ordinance to maintain and use two (2) sign(s) projecting over the public right-of-way attached to its premises known as 1801 N. Clybourn Ave..

Said sign structure(s) measures as follows; along N. Clybourn Avenue:

One (1) at seventeen (17) feet in length, three (3) feet in height and twelve point six seven (12.67) feet above grade level.

Said sign structure(s) measures as follows; along Corner of Clybourn and Willow:

One (1) at seventeen (17) feet in length, three (3) feet in height and twelve point six seven (12.67) feet above grade level.

The location of said privilege shall be as shown on prints kept on file with the Department of Business Affairs and Consumer Protection and the Office of the City Clerk.

Said privilege shall be constructed in accordance with plans and specifications approved by the Department of Transportation (Division of Project Development) and Zoning Department - Signs.

This grant of privilege in the public way shall be subject to the provisions of Section 10-28-015 and all other required provisions of the Municipal Code of Chicago.


The grantee shall pay to the City of Chicago as compensation for the privilege #1103888 herein granted the sum of six hundred (\$600.00) per annum in advance.

A 25% penalty will be added for payments received after due date.

The permit holder agrees to hold the City of Chicago harmless for any damage, relocation or replacement costs associated with damage, relocation or removal of private property caused by the City performing work in the public way.

Authority herein given and granted for a period of five (5) years from and after Date of Passage.


Alderman Scott Waguespack 2/13/13
Scott Waguespack 32nd Ward

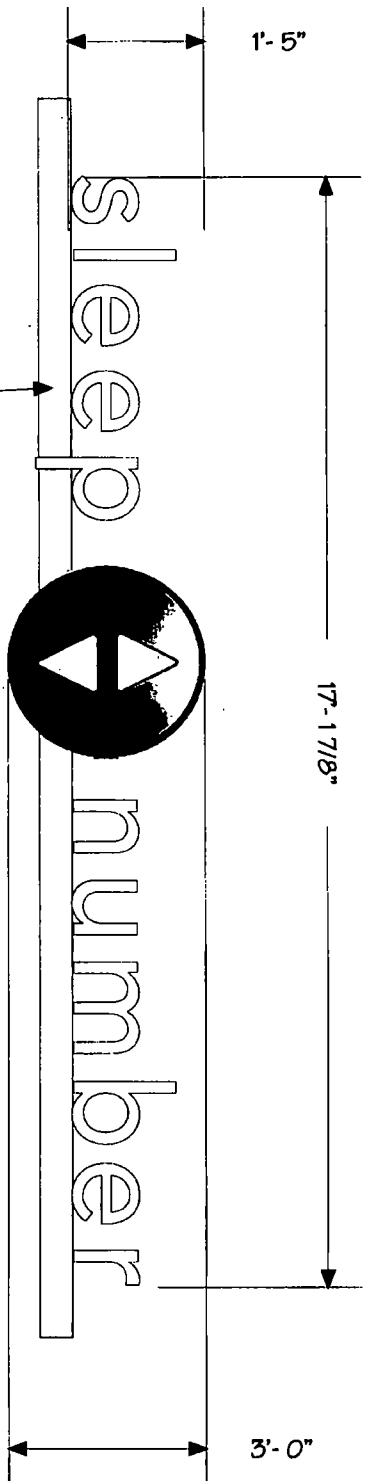

8" X 12" ALUMINUM LINTEL W/
SILVER PAINTED FINISH

SIZE: 52 SQ FT
SIGN LIMITED IN SIZE BASED ON 3 SQ FT PER LINEAL FOOT

SCALE 3/8"=1'-0"

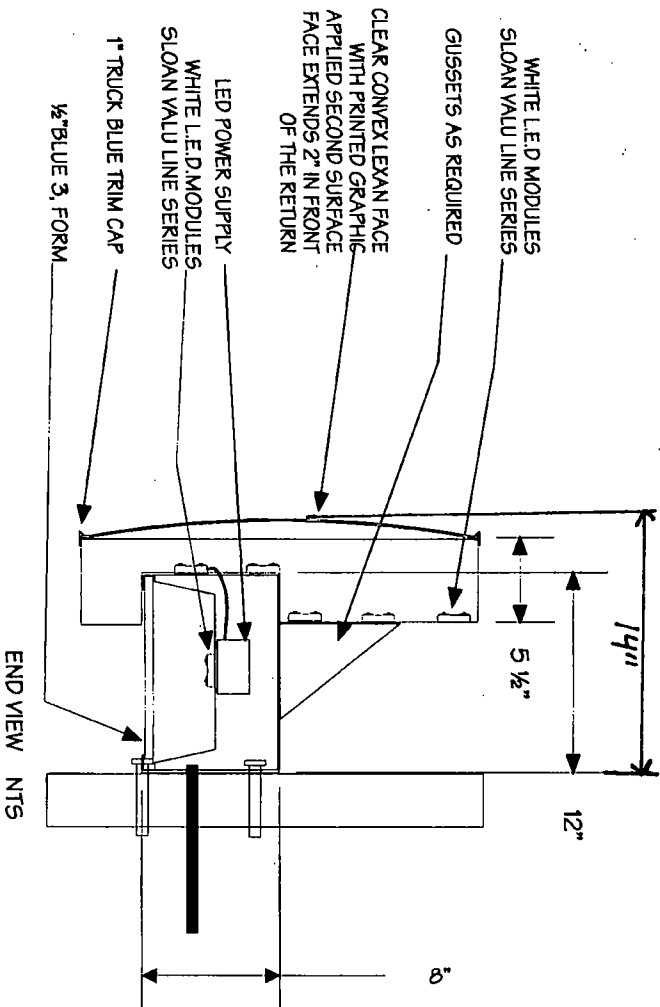

END VIEW NTS

UNIVERSAL
Signs INC.

1033 THOMAS AVE
ST. PAUL, MN 55104
ph 651-645-0223
fax 651-645-2531
www.universalsignsinc.com

LOCATION
SELECT COMFORT
1801 NORTH CLYBOURNE
CHICAGO, IL

PAGE 2

DRAWN BY
SAR

REVISED

DATE
9/14/12

SCALE
3/16" = 1'-0"

sleep  **number**



02/13/2013

Alderman **Scott Waguespack**
Ward # 32
City of Chicago
City Hall, Room 300
121 North LaSalle Street
Chicago, Illinois 60602

Re: An ordinance to use and maintain a portion of the public right-of-way for **two (2) sign(s)** for **SLEEP NUMBER**, adjacent to the premises known as **1801 N. Clybourn Ave.**.

Dear Alderman **Scott Waguespack**:

The applicant referenced above has requested the use of the public right-of-way for a **sign(s)**. An ordinance has been prepared by the Department of Business Affairs and Consumer Protection – Business Assistance Center - Public Way Use Unit for presentation to the City Council. Because this request was made for properties located in your ward, as approved by you as per the attached, I respectfully request that you introduce the attached ordinance at the next City Council meeting.

If you have any questions regarding this ordinance, please contact Anthony Bertuca at (312) 744-5506.

Department of Business Affairs and Consumer Protection