



Office of the City Clerk



Or2013-133

Office of the City Clerk

City Council Document Tracking Sheet

Meeting Date:	3/13/2013
Sponsor(s):	Reilly, Brendan (42)
Type:	Order
Title:	Issuance of permits for sign(s)/signboard(s) at 35 N State St - North Elevation
Committee(s) Assignment:	Committee on Zoning, Landmarks and Building Standards

Committee on Zoning, Landmarks and Building Standards
City Council Meeting, March 13, 2013
Alderman Brendan Reilly, 42nd Ward
Business ID Sign Order

ORDERED, That the Commissioner of Buildings is hereby directed to issue a sign permit to:


Neon Prism Electric Sign Co., Inc.
1213 Paramount Parkway
Batavia, IL 60510

For the erection of a sign/signboard over 24 feet in height and/or over 100 square feet (in area of one face) at:

GAP
35 North State Street
Chicago, IL 60602

Dimensions: length 11' height 11'
Height above grade/roof to top of sign 44 feet
Total Square Foot Area 121 square feet
Elevation North

Such sign shall comply with all applicable provisions of TITLE 17 of the Chicago Zoning Ordinance and all other applicable provisions of the Municipal Code of the City of Chicago governing the construction and maintenance of outdoor signs, signboards and structures.

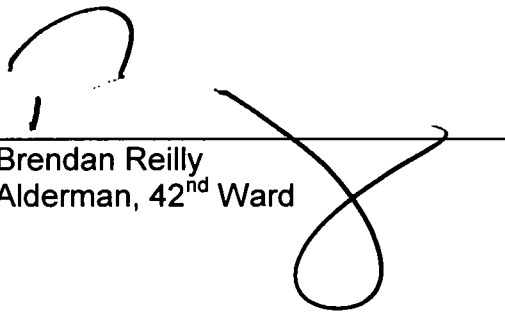


Brendan Reilly
Alderman, 42nd Ward

ELEVATION @ WASHINGTON ST

SCALE: 1/16"=1'-0"

5

EXISTING
4" W. x 8" D. x 9'16" WALL
VERTICAL TUBE STEEL

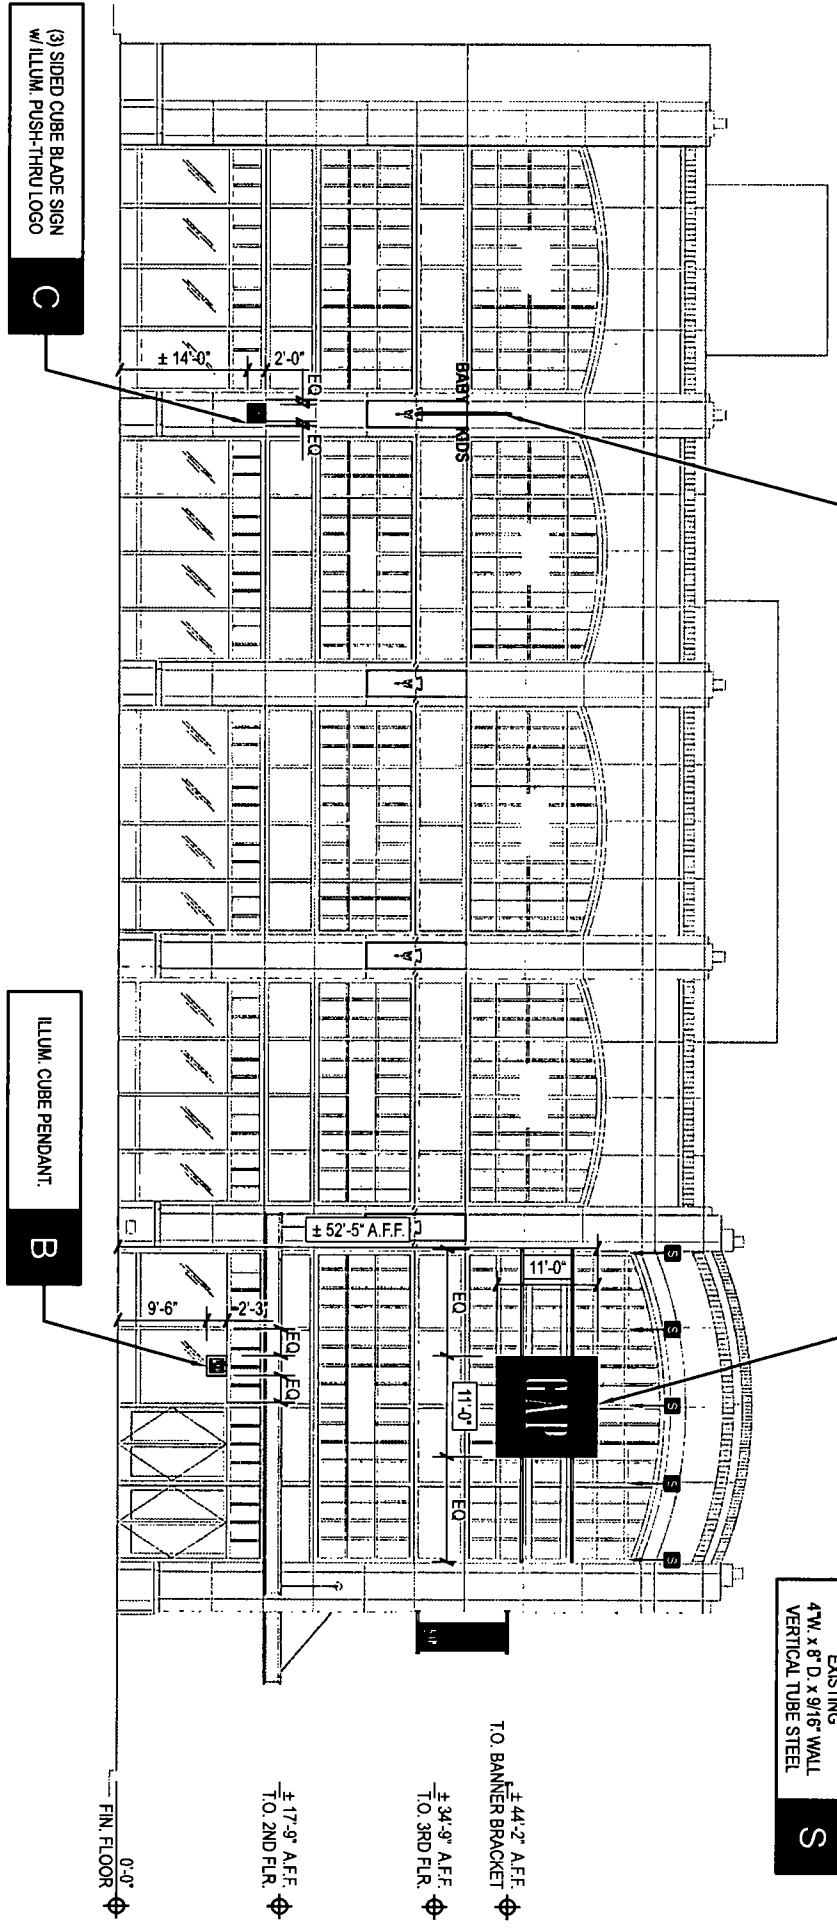

± 44'-2" A.F.F.
TO BANNER BRACKET

± 34'-9" A.F.F.
TO 3RD FLR.

± 17'-9" A.F.F.
TO 2ND FLR.

0'-0"
FIN. FLOOR

TRIANGLE
SIGN & SERVICE

CLIENT & LOCATION



STORE #1454
STATE & WASHINGTON
35 N STATE ST
CHICAGO, IL 60602

LEAD NO.	DATE	REVIEWED BY	REVISION
00107663-R2	11/14/2012		
SALESMAN	DRAWN BY	SEG. NO.	
R. ALTSHULER	JS		

SHEET NO.
6 of 30