



# Office of the City Clerk



O2013-2655

Office of the City Clerk

## City Council Document Tracking Sheet

<b>Meeting Date:</b>	4/10/2013
<b>Sponsor(s):</b>	Moreno, Proco Joe (1)
<b>Type:</b>	Ordinance
<b>Title:</b>	Grant(s) of privilege in public way for 1508 W Chestnut LLC - Fence
<b>Committee(s) Assignment:</b>	Committee on Transportation and Public Way

ORDINANCE  
1508 W. CHESTNUT, LLC  
Acct. No. 379272 - 1  
Permit No. 1105109

*Be It Ordained by the City Council of the City of Chicago:*

SECTION 1. Permission and authority are hereby given and granted to 1508 W. CHESTNUT, LLC, upon the terms and subject to the conditions of this ordinance to maintain and use, as now constructed, one (1) Fence on the public right-of-way adjacent to its premises known as 1508 W. Chestnut St..

Said Fence at W. Chestnut measure(s):

One (1) at twenty-one point eight three (21.83) feet in length and encroaches the public way two (2) feet eight (8) inches. Existing iron fence is five (5) feet four (4) inches in height.

The location of said privilege shall be as shown on prints kept on file with the Department of Business Affairs and Consumer Protection and the Office of the City Clerk.

Said privilege shall be constructed in accordance with plans and specifications approved by the Department of Transportation (Division of Project Development).

This grant of privilege in the public way shall be subject to the provisions of Section 10-28-015 and all other required provisions of the Municipal Code of Chicago.


The grantee shall pay to the City of Chicago as compensation for the privilege #1105109 herein granted the sum of four hundred (\$400.00) per annum in advance.

A 25% penalty will be added for payments received after due date.


The permit holder agrees to hold the City of Chicago harmless for any damage, relocation or replacement costs associated with damage, relocation or removal of private property caused by the City performing work in the public way.

Authority herein given and granted for a period of five (5) years from and after Date of Passage.

Alderman \_\_\_\_\_

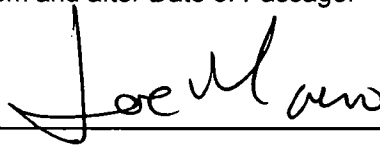

Proco Joe Moreno 1st Ward

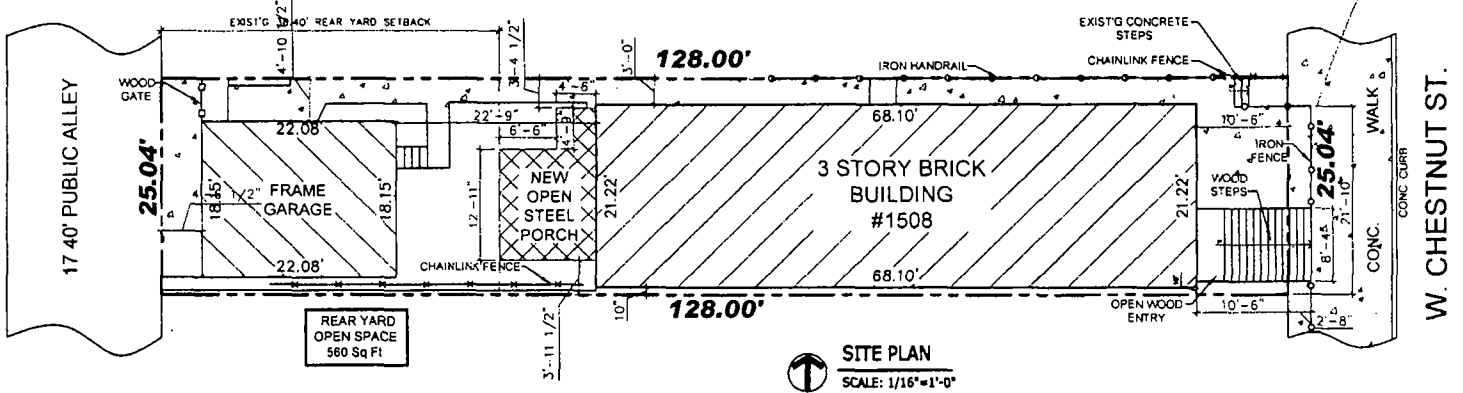

**SITE PLAN**  
SCALE: 1/16"=1'-0"



**04/10/2013**

**Alderman Proco Joe Moreno**  
Ward # 01  
City of Chicago  
City Hall, Room 300  
121 North LaSalle Street  
Chicago, Illinois 60602

Re: An ordinance to use and maintain a portion of the public right-of-way for **one (1) fence(s)** for **1508 W. CHESTNUT, LLC**, adjacent to the premises known as **1508 W. Chestnut St.**

Dear Alderman **Proco Joe Moreno**:

The applicant referenced above has requested the use of the public right-of-way for a **fence(s)**. An ordinance has been prepared by the Department of Business Affairs and Consumer Protection – Business Assistance Center - Public Way Use Unit for presentation to the City Council. Because this request was made for properties located in your ward, as approved by you as per the attached, I respectfully request that you introduce the attached ordinance at the next City Council meeting.

If you have any questions regarding this ordinance, please contact Anthony Bertuca at (312) 744-5506.

**Department of Business Affairs and Consumer Protection**