



# Office of the City Clerk



O2013-2667

Office of the City Clerk

## City Council Document Tracking Sheet

<b>Meeting Date:</b>	4/10/2013
<b>Sponsor(s):</b>	Fioretti, Bob (2)
<b>Type:</b>	Ordinance
<b>Title:</b>	Grant(s) of privilege in public way for Floyd's 99 Illinois LLC
<b>Committee(s) Assignment:</b>	Committee on Transportation and Public Way

ORDINANCE

Floyd's 99 Illinois, LLC

Acct. No. 337035 - 6

Permit No. 1104572

*Be It Ordained by the City Council of the City of Chicago:*

SECTION 1. Permission and authority are hereby given and granted to Floyd's 99 Illinois, LLC, upon the terms and subject to the conditions of this ordinance to construct, install, maintain and use one (1) Pole(s) projecting over the public right-of-way adjacent to its premises known as 27 E. Harrison St..

Said Pole(s) at E. Harrison measure(s):

One (1) at one (1) foot in length, and two (2) feet in width for a total of two (2) square feet.

The location of said privilege shall be as shown on prints kept on file with the Department of Business Affairs and Consumer Protection and the Office of the City Clerk.

Said privilege shall be constructed in accordance with plans and specifications approved by the Department of Transportation (Division of Project Development).

This grant of privilege in the public way shall be subject to the provisions of Section 10-28-015 and all other required provisions of the Municipal Code of Chicago.

The grantee shall pay to the City of Chicago as compensation for the privilege #1104572 herein granted the sum of ten (\$10.00) per annum in advance.

A 25% penalty will be added for payments received after due date.

The permit holder agrees to hold the City of Chicago harmless for any damage, relocation or replacement costs associated with damage, relocation or removal of private property caused by the City performing work in the public way.

Authority herein given and granted for a period of five (5) years from and after Date of Passage.

Alderman

Bob Fioretti 2nd Ward



3DIX Sign Systems 158 S. Humboldt Street Denver, Colorado 80209  
303.715.0717 x 303.715.0711 33472600@3dixsign.com

This document contains copyright  
material and shall not be  
reproduced or transmitted in any form  
without written permission from 3DIX  
Sign Systems. Any unauthorized  
reproduction or distribution of any part  
hereof is strictly prohibited.

Fabrication/Approval Sign  
Specs

FLOYD'S BARBERSHOP  
27 Harrison St  
Chicago, IL


Sheet number  
2 of 6

Illuminated Main ID Sign-  
See page 5 for details

Non-illuminated graphic display-  
See page 7 for details

Gooseneck light fixtures (by others)

Barber Pole-supplied  
by owner

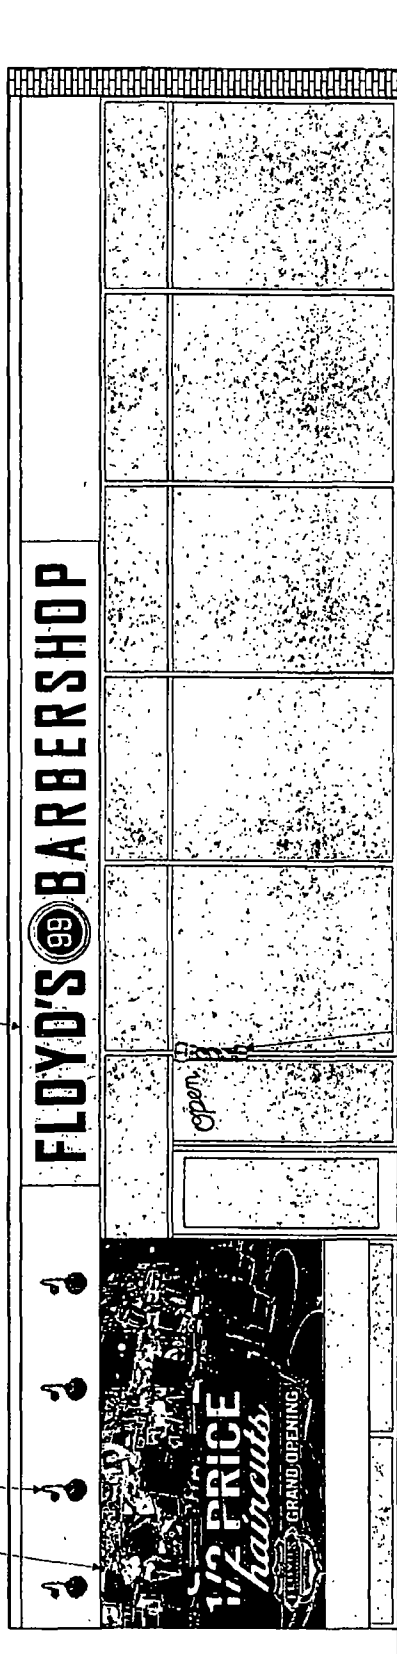

North Elevation-1/4"=1'-0"  
Graphic Image is 8'-0" x 13'-10 1/2"



**04/10/2013**

Alderman **Bob Fioretti**  
Ward # **02**  
City of Chicago  
City Hall, Room **300**  
121 North LaSalle Street  
Chicago, Illinois 60602

Re: An ordinance to use and maintain a portion of the public right-of-way for **one (1) pole(s)** for **Floyd's 99 Illinois, LLC**, adjacent to the premises known as **27 E. Harrison St.**

Dear Alderman **Bob Fioretti**:

The applicant referenced above has requested the use of the public right-of-way for a **pole(s)**. An ordinance has been prepared by the Department of Business Affairs and Consumer Protection – Business Assistance Center - Public Way Use Unit for presentation to the City Council. Because this request was made for properties located in your ward, as approved by you as per the attached, I respectfully request that you introduce the attached ordinance at the next City Council meeting.

If you have any questions regarding this ordinance, please contact Anthony Bertuca at (312) 744-5506.

**Department of Business Affairs and Consumer Protection**