



Office of the City Clerk



O2013-2997

Office of the City Clerk

City Council Document Tracking Sheet

Meeting Date:	4/10/2013
Sponsor(s):	Waguespack, Scott (32)
Type:	Ordinance
Title:	Grant(s) of privilege in public way for Depaul University
Committee(s) Assignment:	Committee on Transportation and Public Way

ORDINANCE
DEPAUL UNIVERSITY
Acct. No. 210335 - 3
Permit No. 1105448

Be It Ordained by the City Council of the City of Chicago:

SECTION 1. Permission and authority are hereby given and granted to DEPAUL UNIVERSITY, upon the terms and subject to the conditions of this ordinance to construct, install, maintain and use six (6) Landscaping(s) on the public right-of-way for beautification purposes adjacent to its premises known as 2350 N. Racine Ave..

Said Landscaping(s) at N. Racine Avenue measure(s):

Six (6) at thirty (30) feet in length, and six point eight three (6.83) feet in width for a total of one thousand two hundred twenty-nine point four (1229.4) square feet.

The location of said privilege shall be as shown on prints kept on file with the Department of Business Affairs and Consumer Protection and the Office of the City Clerk.

Said privilege shall be constructed in accordance with plans and specifications approved by the Department of Planning and Development and Department of Transportation (Division of Project Development).


This grant of privilege in the public way shall be subject to the provisions of Section 10-28-015 and all other required provisions of the Municipal Code of Chicago.


The grantee shall pay to the City of Chicago as compensation for the privilege #1105448 herein granted the sum of zero (\$00) per annum in advance.

A 25% penalty will be added for payments received after due date.

The permit holder agrees to hold the City of Chicago harmless for any damage, relocation or replacement costs associated with damage, relocation or removal of private property caused by the City performing work in the public way.

Authority herein given and granted for a period of five (5) years from and after Date of Passage.

Alderman 
Scott Waguespack 32nd Ward

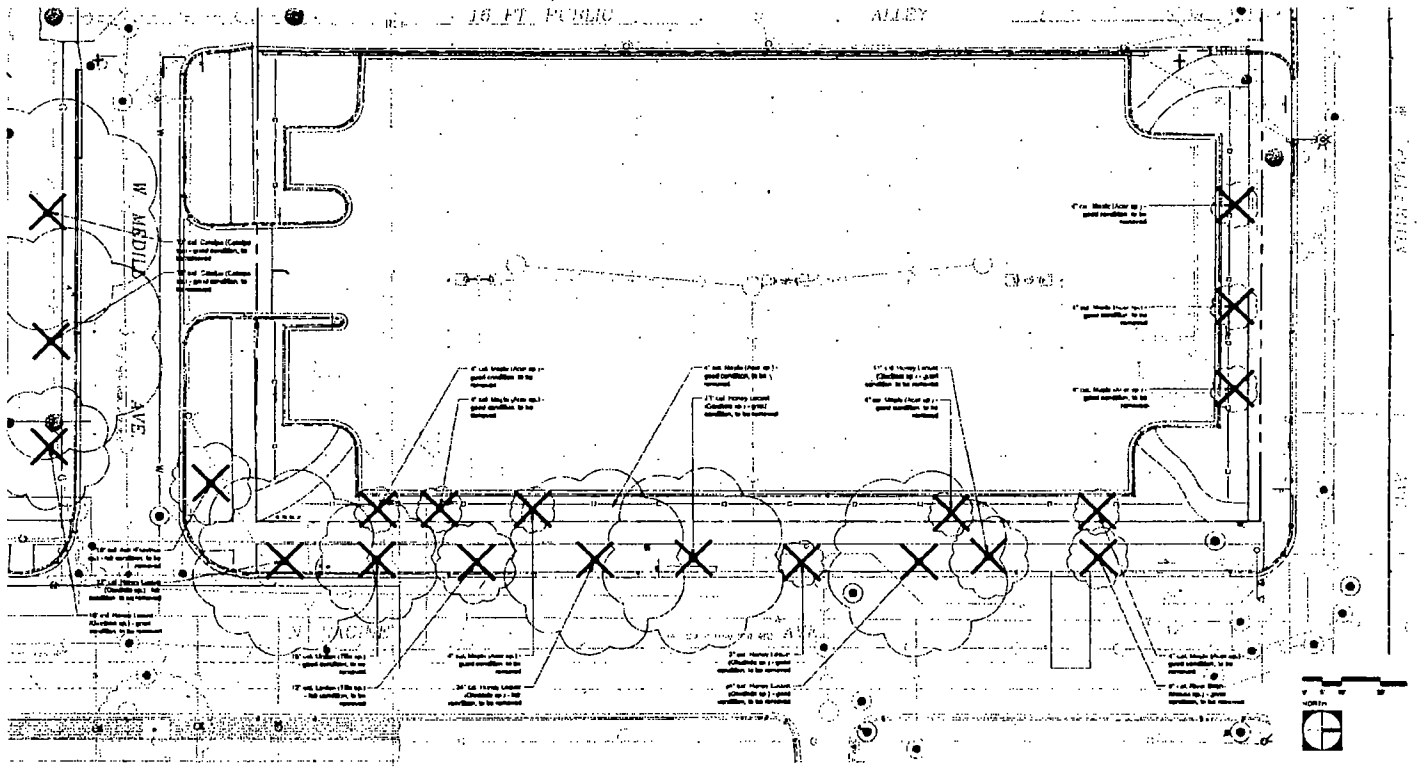

EXISTING STREET LEVEL LANDSCAPE PLAN
BUILDING PERMITS ISSUED: 100406181 AND 100424483

DEPAUL UNIVERSITY
THE THEATRE SCHOOL

CANNONDESIGN

Issue Date: 2/14/2013 Project No: 003391.00
 Scale: As Noted Sheet Ref No: L2.0
 © 2010 Cannon Design

SK-L2.0-20130214.01



04/10/2013

Alderman Scott Waguespack
Ward # 32
City of Chicago
City Hall, Room 300
121 North LaSalle Street
Chicago, Illinois 60602

Re: An ordinance to use and maintain a portion of the public right-of-way for **six (6) landscaping(s)** for **DEPAUL UNIVERSITY**, adjacent to the premises known as **2350 N. Racine Ave.**

Dear Alderman **Scott Waguespack**:

The applicant referenced above has requested the use of the public right-of-way for a **landscaping(s)**. An ordinance has been prepared by the Department of Business Affairs and Consumer Protection – Business Assistance Center - Public Way Use Unit for presentation to the City Council. Because this request was made for properties located in your ward, as approved by you as per the attached, I respectfully request that you introduce the attached ordinance at the next City Council meeting.

If you have any questions regarding this ordinance, please contact Anthony Bertuca at (312) 744-5506.

Department of Business Affairs and Consumer Protection