



City of Chicago



Or2013-330

Office of the City Clerk

Document Tracking Sheet

Meeting Date:	6/5/2013
Sponsor(s):	Smith, Michele (43)
Type:	Order
Title:	Issuance of permits for sign(s)/signboard(s) at 2619 N Clark St
Committee(s) Assignment:	Committee on Zoning, Landmarks and Building Standards

City Council, meeting date: JUNE 5, 2013
Committee on Zoning, Landmarks, & Building Standards

ORDERED, That the Commissioner of the Building Department is hereby directed to issue a sign permit to: *(Contractor's name and address)*

Doyle Signs, Inc

232 W Interstate Road

Addison, IL 60101

For the erection of a sign / signboard over twenty-four (24) feet in height and / or over one hundred (100) square feet (in area of one face) at:


On-Premise / Business ID signs: indicate Business Name and Address
Off-Premise / Advertising signs: must indicate that it is for Advertising

7-Eleven

2619 N Clark Street

Chicago, IL 60614

Such signs shall comply with all provisions of Title 17 of the Chicago Zoning Ordinance and all other applicable provisions of the Municipal Code of the City of Chicago governing the construction and maintenance of outdoor signs, sign boards, and structures.


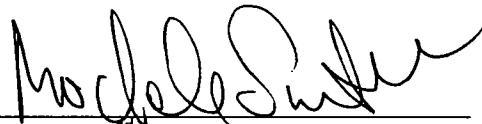


43rd Ward Alderman,
Michelle Smith


JUNE 2 1956

1000 1000 1000

(1) NON-ILLUMINATED FABRIC COVERED AWNING - SECTION #1

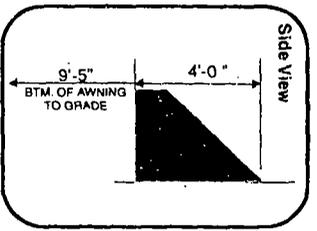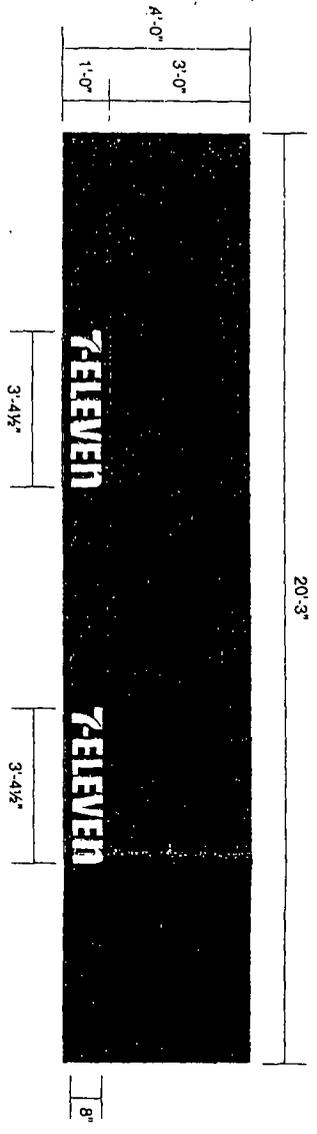

(1) NON-ILLUMINATED FABRIC COVERED AWNING - SECTION #3

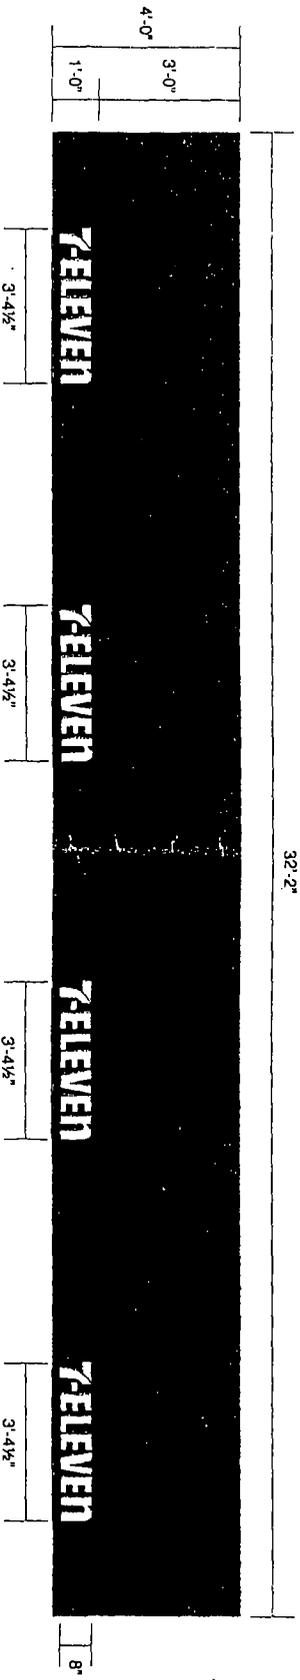

DOYLE

GENERAL SIGN CONTRACTORS
 232 INTERSTATE RD. P.O. BOX 1088
 ADDISON, IL 60101
 (630) 543-9980
 FAX (630) 543-9983

DATE	REVISION
4.16.13	ADDED VANCE GRAPHICS
4.30.13	REVISED PER JST

CUSTOMER APPROVAL

The design is the original and unpublished work of Doyle Sign Contractors, Inc. It is not to be reproduced, copied or used in any fashion without the written consent of an authorized officer of The Company. The rights to this design may be purchased.

DATE





CLIENT **7-Eleven #33082**

Address 2619 North Clark Street

CITY Chicago STATE IL DESIGNER RJ SALESPERSON TD

DRWG. NO. 11492 SCALE: Noted DATE: 04.28.2010 SHEET NO. 1 of 3

7-Eleven #33082
 2619 North Clark Street
 Chicago, Illinois

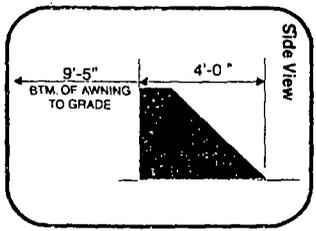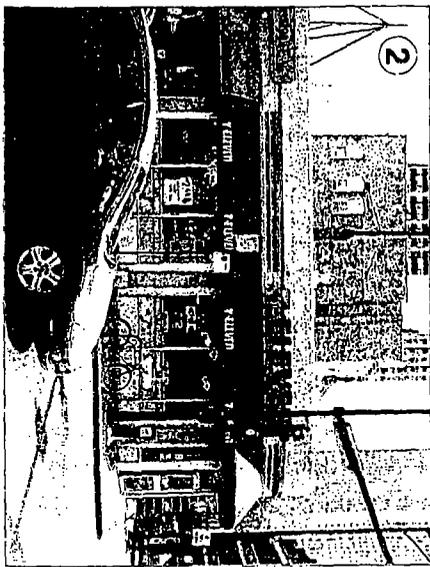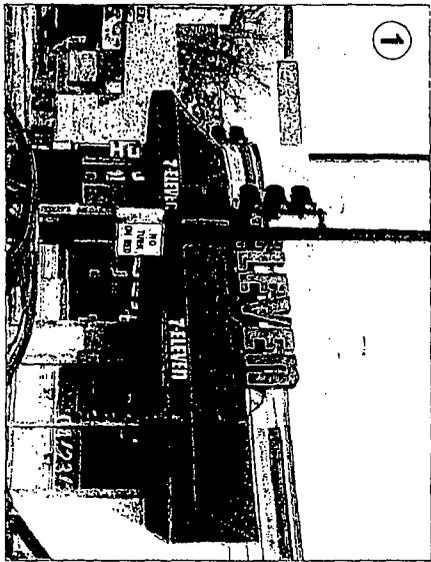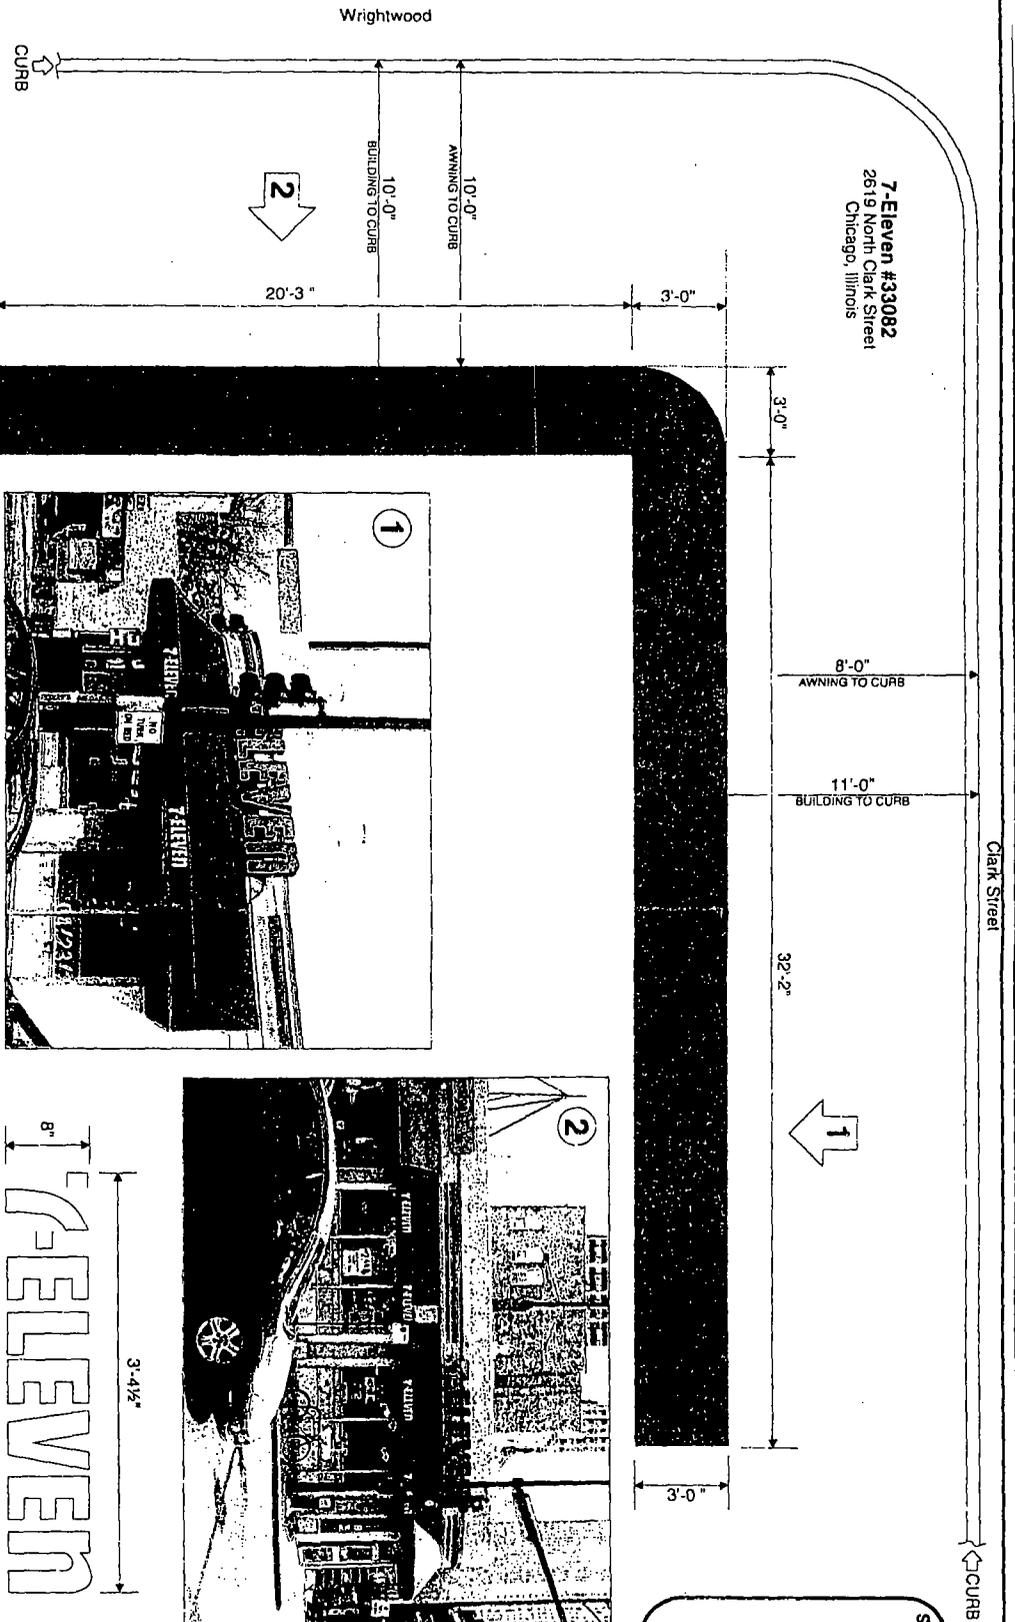

8"
7-ELEVEN
 3'-4 1/2"

WHITE COPY ON
 AWNING VALANCE
 QTY: SEVEN(7)

SCALE: 1"=1'

DOYLE
 GENERAL SIGN CONTRACTORS
 232 INTERSTATE RD. P.O. BOX 1988
 ADDISON, IL. 60101
 630-433-9430
 FAX 630-433-9433

DATE	REVISION
4.16.13	ADDED VALANCE GRAPHICS
4.30.13	REVISED PER JST

CUSTOMER APPROVAL
 This design is the original and unqualified work of DOYLE SIGNS, INC. and may not be reproduced, copied or otherwise used without the written consent of the Designer. The rights to this design may be purchased.

CLIENT **7-Eleven #33082**
 Address **2619 North Clark Street**
 CITY **Chicago** STATE **IL** DESIGNER **RJ** SALESPERSON **TD**
 DRWG. NO. **11492** SCALE: **Noted** DATE: **04.28.2010** SHEET NO. **2 of 3**