



City of Chicago



O2013-5855

Office of the City Clerk

Document Tracking Sheet

Meeting Date:	7/24/2013
Sponsor(s):	Reilly, Brendan (42)
Type:	Ordinance
Title:	Grant(s) of privilege in public way for Rehabilitation Institute of Chicago - privilege No. 1107363
Committee(s) Assignment:	Committee on Transportation and Public Way

ORDINANCE
REHABILITATION INSTITUTE OF CHICAGO
Acct. No. 6323 - 5
Permit No. 1107363

Be It Ordained by the City Council of the City of Chicago:

SECTION 1. Permission and authority are hereby given and granted to REHABILITATION INSTITUTE OF CHICAGO, upon the terms and subject to the conditions of this ordinance to construct, install, maintain and use two (2) Manhole(s) under the public right-of-way adjacent to its premises known as 630 N. McClurg Ct..

Said Manhole(s) at Erie measure(s):

Two (2) at six (6) feet in length, and six (6) feet in width for a total of seventy-two (72) square feet.

The location of said privilege shall be as shown on prints kept on file with the Department of Business Affairs and Consumer Protection and the Office of the City Clerk.

Said privilege shall be constructed in accordance with plans and specifications approved by the Department of Transportation (Office of Underground Coordination) and Department of Water Management.

This grant of privilege in the public way shall be subject to the provisions of Section 10-28-015 and all other required provisions of the Municipal Code of Chicago.

The grantee shall pay to the City of Chicago as compensation for the privilege #1107363 herein granted the sum of eight hundred (\$800.00) per annum in advance.


A 25% penalty will be added for payments received after due date.

The permit holder agrees to hold the City of Chicago harmless for any damage, relocation or replacement costs associated with damage, relocation or removal of private property caused by the City performing work in the public way.

Authority herein given and granted for a period of five (5) years from and after Date of Passage.

Alderman 

Brendan Reilly 42nd Ward

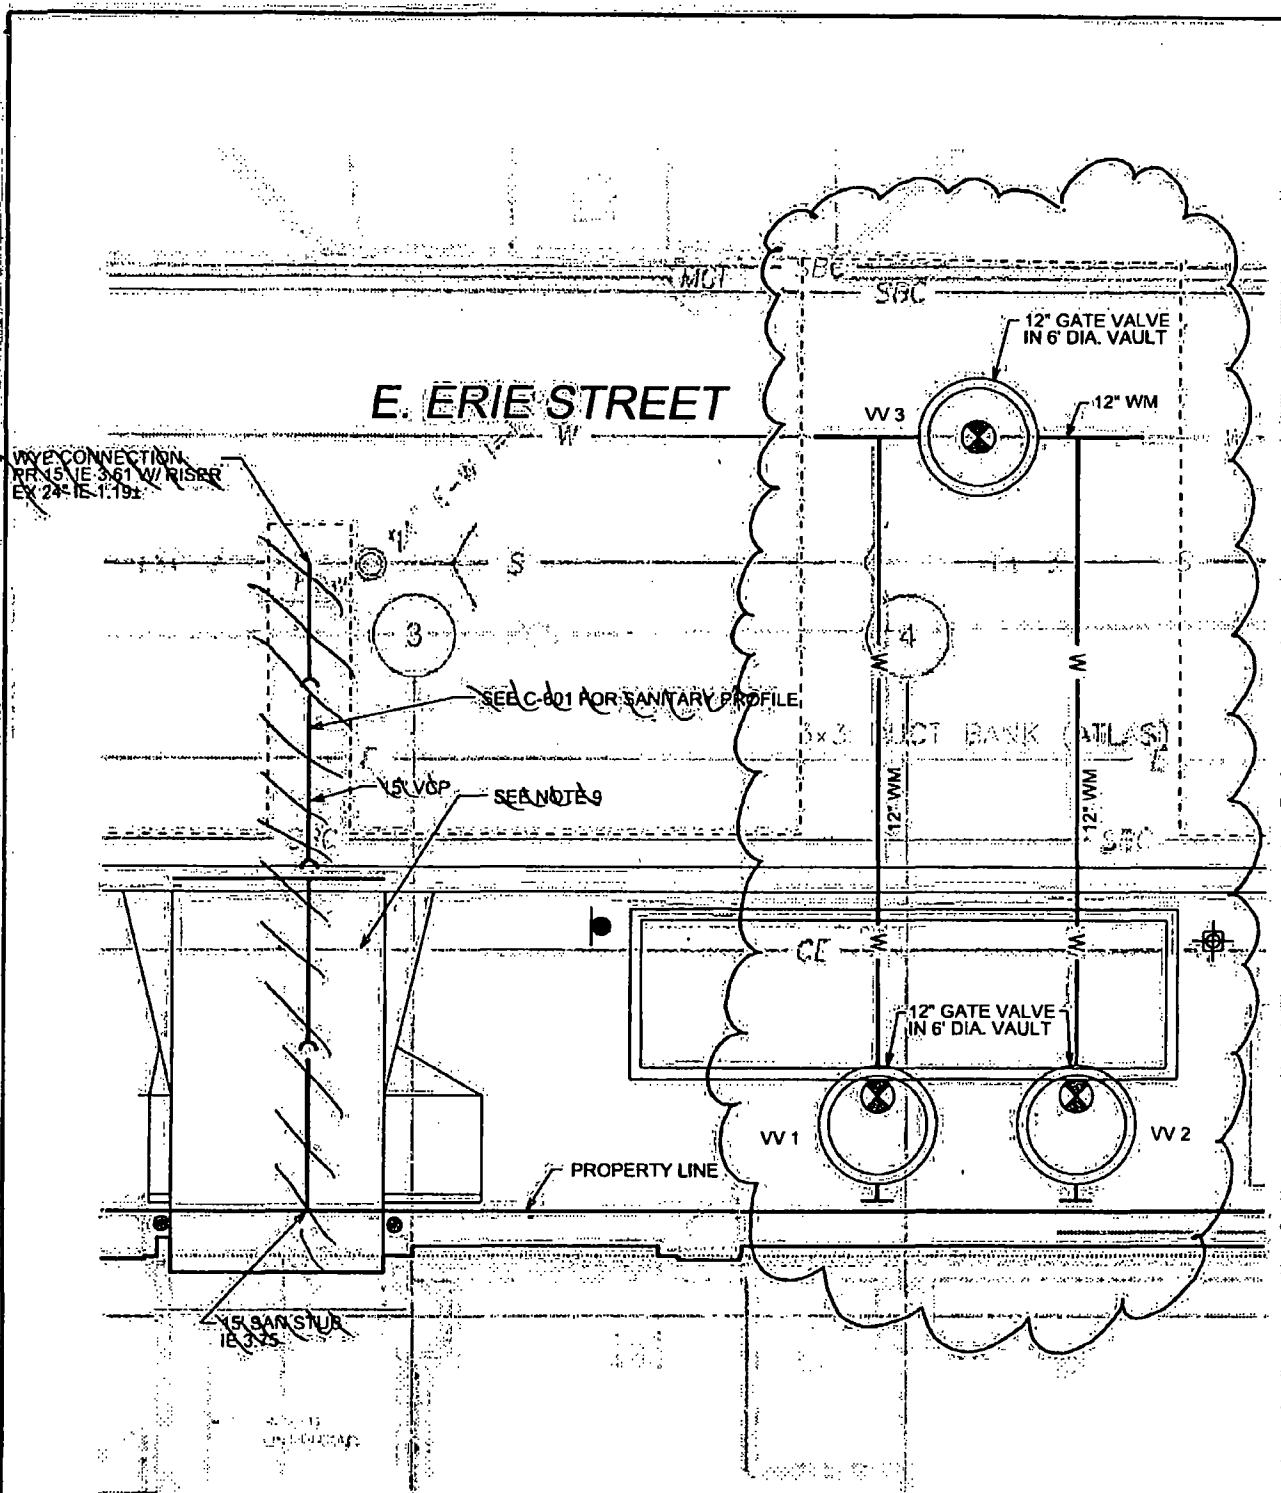

DATE: 06-10-13



V3 Companies
7325 Janes Avenue
Woodridge, IL 60517
630.724.9200 phone
630.724.9202 fax
www.v3co.com

RIC - 630 N. McCLURG SOUT
ROW WATER MAIN &
~~SANITARY SEWER~~ EXHIBIT



CHICAGO

ILLINOIS

SCALE: 1"= 10'