



City of Chicago



O2013-5755

Office of the City Clerk

Document Tracking Sheet

Meeting Date:	7/24/2013
Sponsor(s):	Cochran, Willie (20)
Type:	Ordinance
Title:	Grant(s) of privilege in public way for White Oaks Properties Group
Committee(s) Assignment:	Committee on Transportation and Public Way

ORDINANCE
WHITE OAKS PROPERTIES GROUP
Acct. No. 380063 - 1
Permit No. 1105713

Be It Ordained by the City Council of the City of Chicago:

SECTION 1. Permission and authority are hereby given and granted to WHITE OAKS PROPERTIES GROUP, upon the terms and subject to the conditions of this ordinance to maintain and use, as now constructed, Occupation of Space on the public right-of-way adjacent to its premises known as 5901 S. Prairie Ave..

Said Occupation of Space at E 59th St measure(s):

One (1) at one hundred sixty-five point two (165.2) feet in length, and four point five (4.5) feet in width for a total of seven hundred forty-three point four (743.4) square feet. Existing occupation of space is inside six (6) feet fence along East 59th Street.

The location of said privilege shall be as shown on prints kept on file with the Department of Business Affairs and Consumer Protection and the Office of the City Clerk.

Said privilege shall be constructed in accordance with plans and specifications approved by the Department of Planning and Development, Department of Transportation (Division of Project Development), and Department of Transportation (Office of Underground Coordination).

This grant of privilege in the public way shall be subject to the provisions of Section 10-28-015 and all other required provisions of the Municipal Code of Chicago.


The grantee shall pay to the City of Chicago as compensation for the privilege #1105713 herein granted the sum of four hundred (\$400.00) per annum in advance.

A 25% penalty will be added for payments received after due date.

The permit holder agrees to hold the City of Chicago harmless for any damage, relocation or replacement costs associated with damage, relocation or removal of private property caused by the City performing work in the public way.

Authority herein given and granted for a period of five (5) years from and after Date of Passage.

Alderman

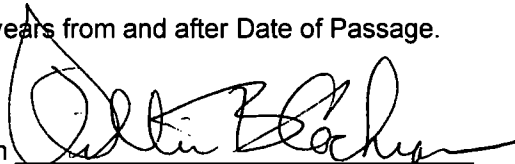



Willie Cochran 20th Ward

5901 S. Prairie
Site Plan



SOUTH PRAIRIE AVENUE

TOTAL 4 BUILDING
PROJECTION
NOT TO SCALE

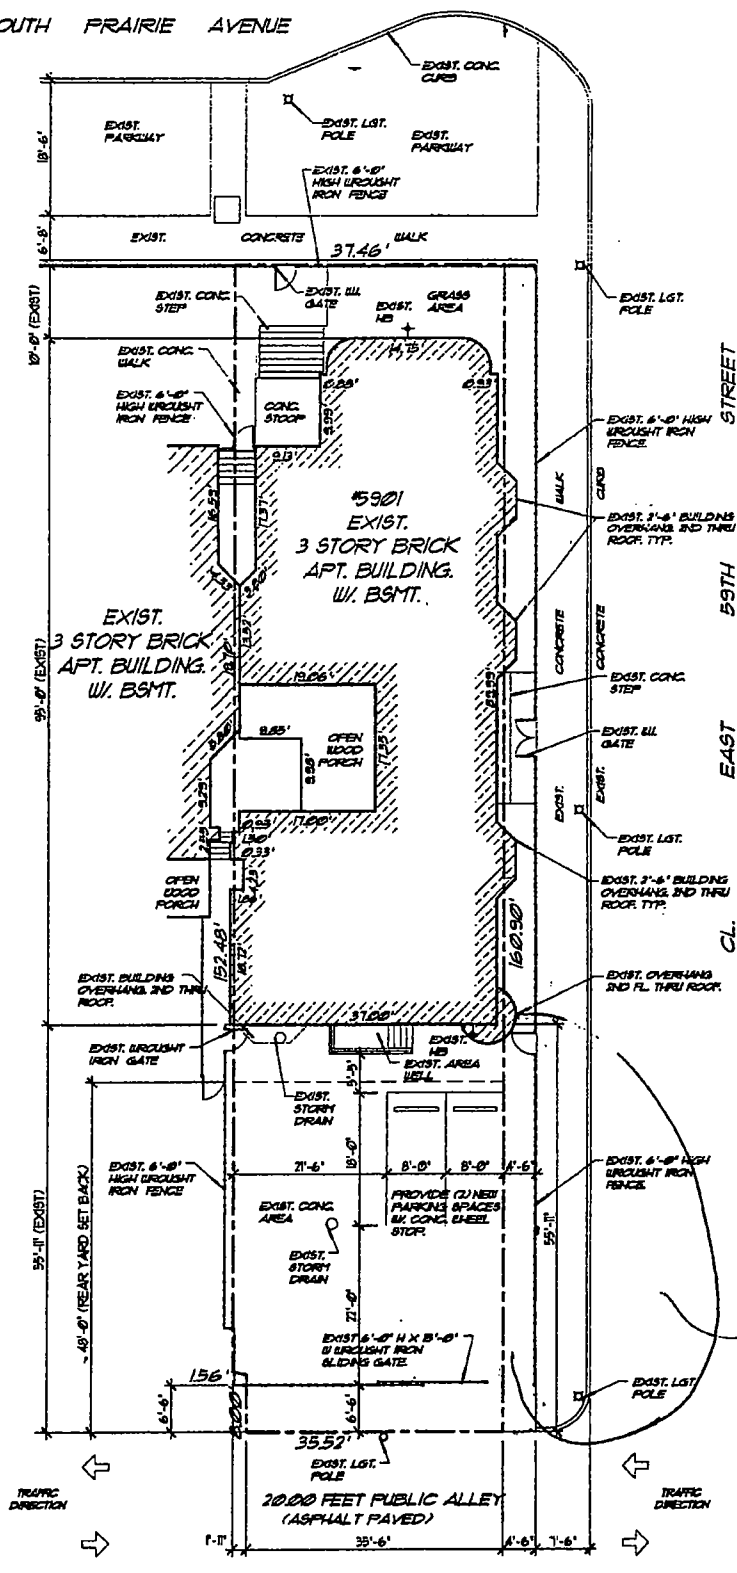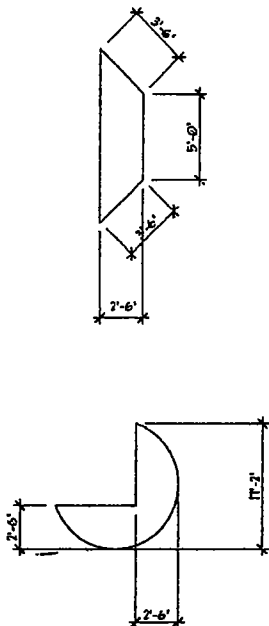

La Fina
City Prop



07/24/2013

Alderman Willie Cochran
Ward # 20
City of Chicago
City Hall, Room 300
121 North LaSalle Street
Chicago, Illinois 60602

Re: An ordinance to use and maintain a portion of the public right-of-way for **one (1) occupation of space(s)** for **WHITE OAKS PROPERTIES GROUP**, adjacent to the premises known as **5901 S. Prairie Ave.**

Dear **Alderman Willie Cochran**:

The applicant referenced above has requested the use of the public right-of-way for a **occupation of space(s)**. An ordinance has been prepared by the Department of Business Affairs and Consumer Protection – Business Assistance Center- Public Way Use Unit for presentation to the City Council. Because this request was made for properties located in your ward, as approved by you as per the attached, I respectfully request that you introduce the attached ordinance at the next City Council meeting.

If you have any questions regarding this ordinance, please contact Anthony Bertuca at (312) 744-5506.

Department of Business Affairs and Consumer Protection