



City of Chicago



O2013-6207

Office of the City Clerk

Document Tracking Sheet


Meeting Date:	9/11/2013
Sponsor(s):	Reilly, Brendan (42)
Type:	Ordinance
Title:	Exemption from physical barrier requirement for commercial driveway alley access for MHF Chicago MC IV LLC
Committee(s) Assignment:	Committee on Transportation and Public Way

Committee on Transportation and Public Way
City Council Meeting September 11, 2013
Alderman Brendan Reilly, 42nd Ward
Alley Access Ordinance


BE IT ORDAINED BY THE CITY COUNCIL OF THE CITY OF CHICAGO:

SECTION 1. Pursuant to Section 10-20-430 of the Municipal Code of Chicago, the Commissioner of Transportation is hereby authorized and directed to exempt MHF Chicago MC IV, LLC from the provisions requiring barriers as a prerequisite to prohibit alley ingress and/or egress 66 East Wacker Place, Chicago, Illinois.

SECTION 2. This ordinance shall take effect and be in force upon its passage and publication.

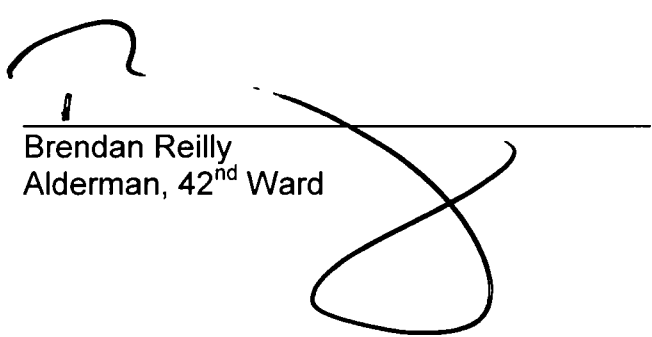

Brendan Reilly
Alderman, 42nd Ward

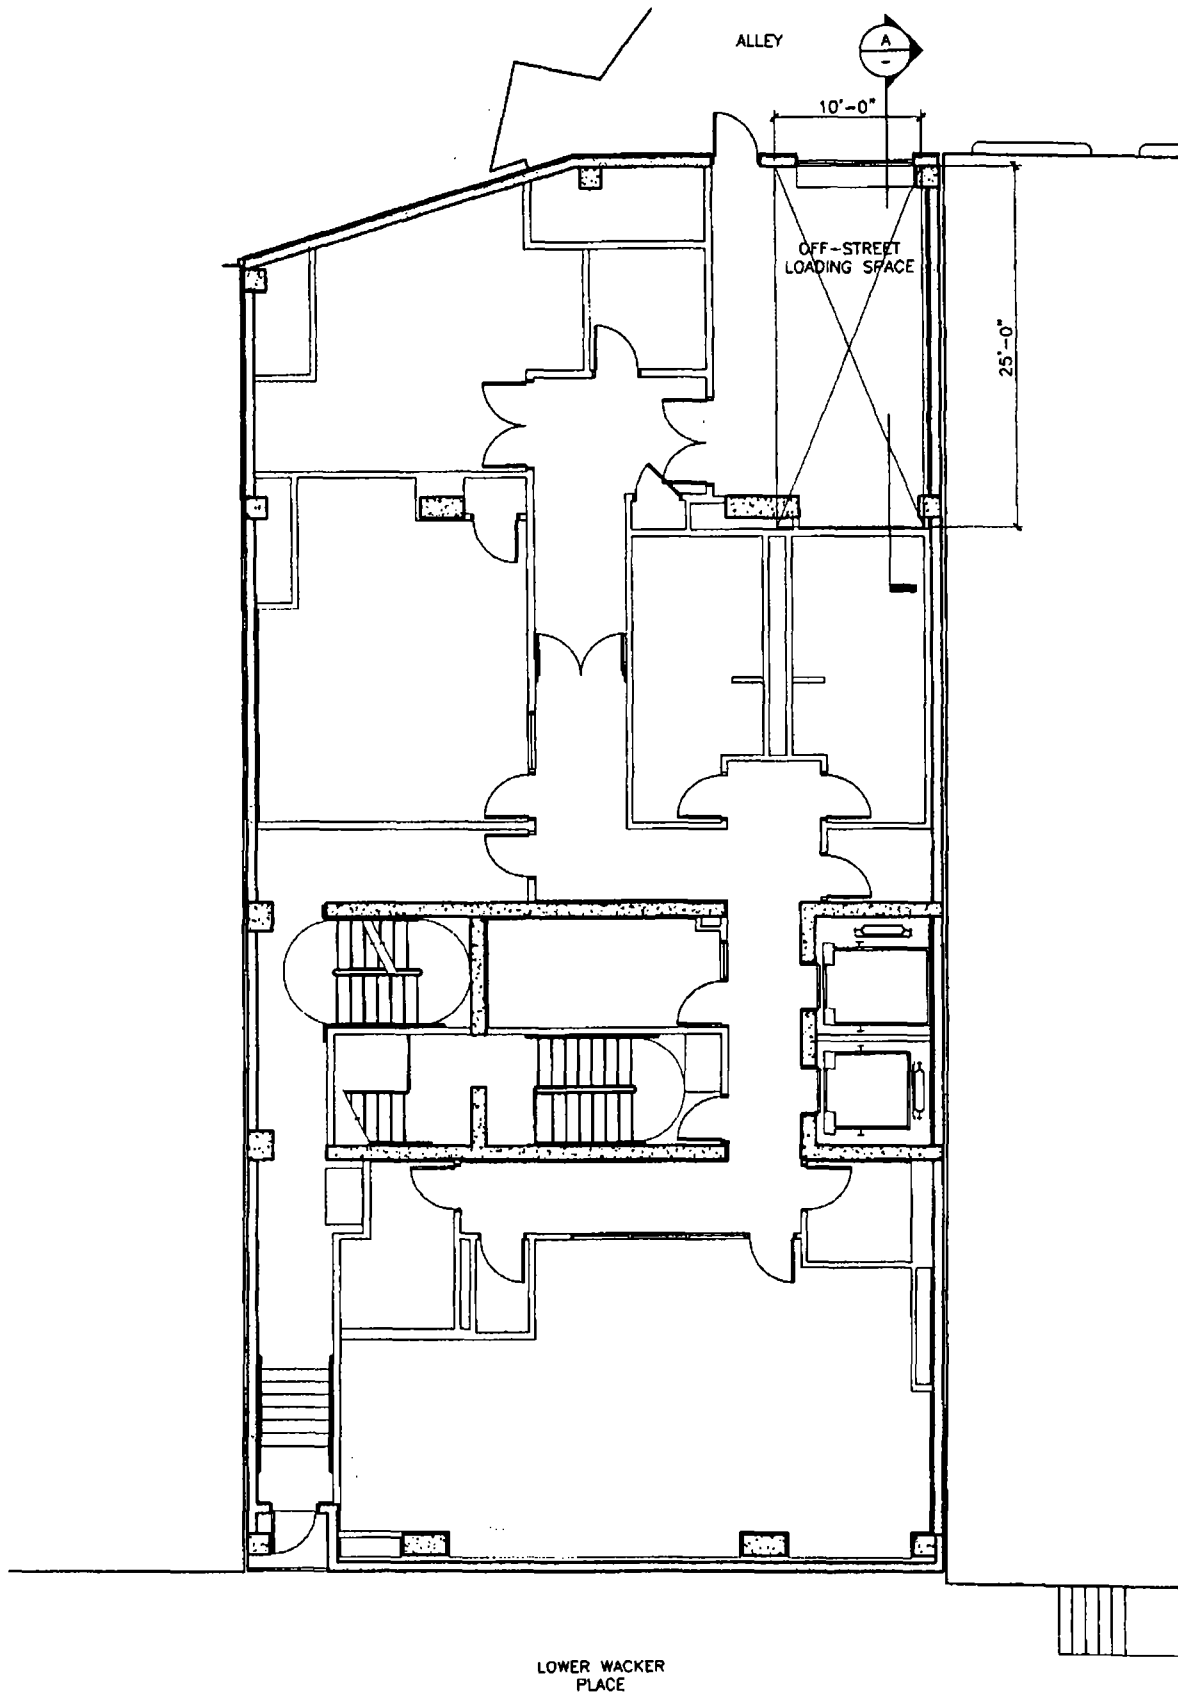

OFF-STREET LOADING - LOWER LEVEL PLAN


SCALE: NTS



25 April 2013

HILTON GARDEN INN
66 E. WACKER PL, CHICAGO

GIRJEIC ARCHITECTS

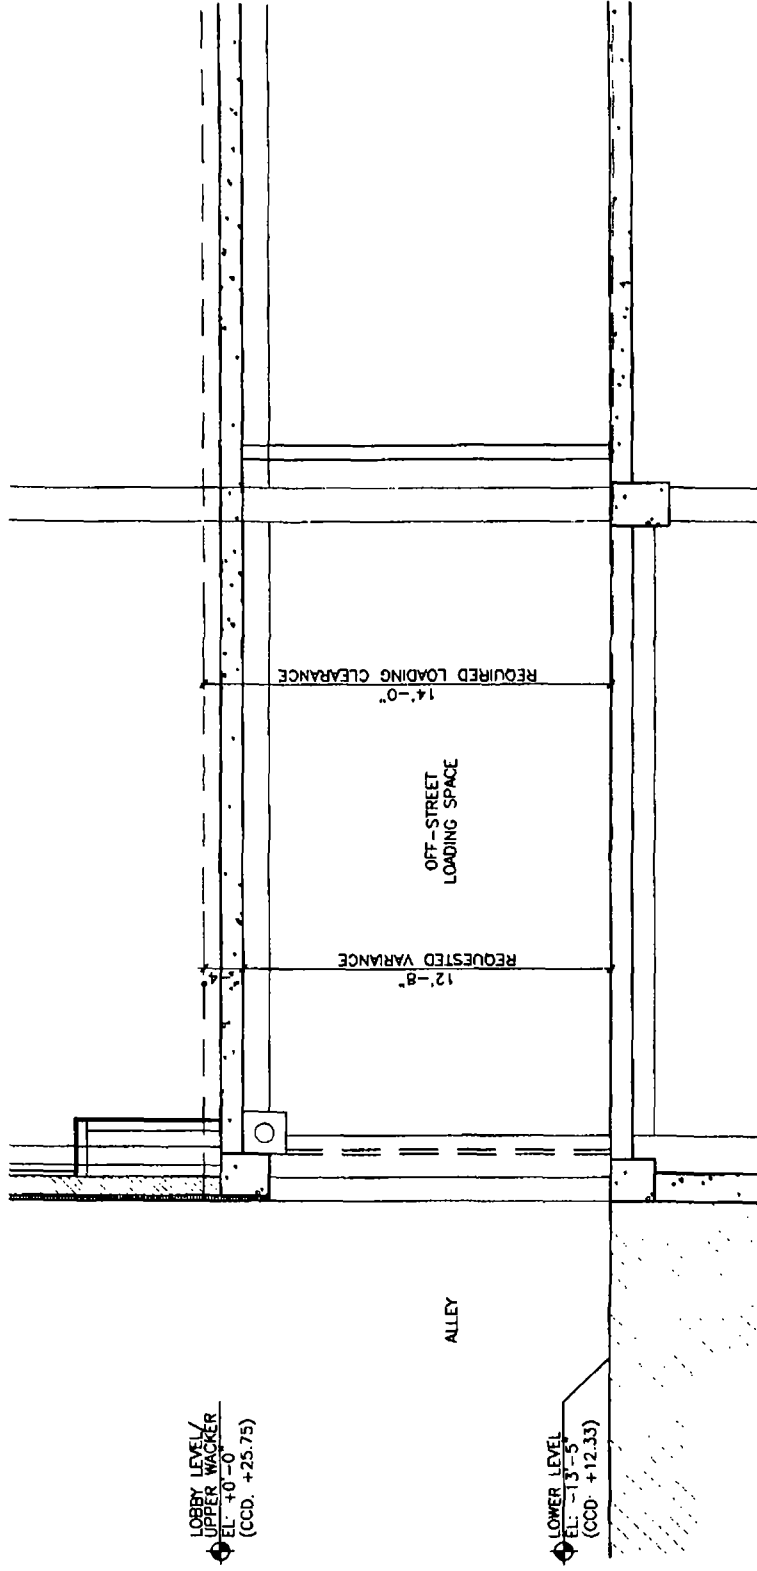


SECTION A
OFF-STREET LOADING
 SCALE: NTS

HILTON GARDEN INN
 66 E. WACKER PL, CHICAGO

25 April 2013

GIRJEI ARCHITECTS

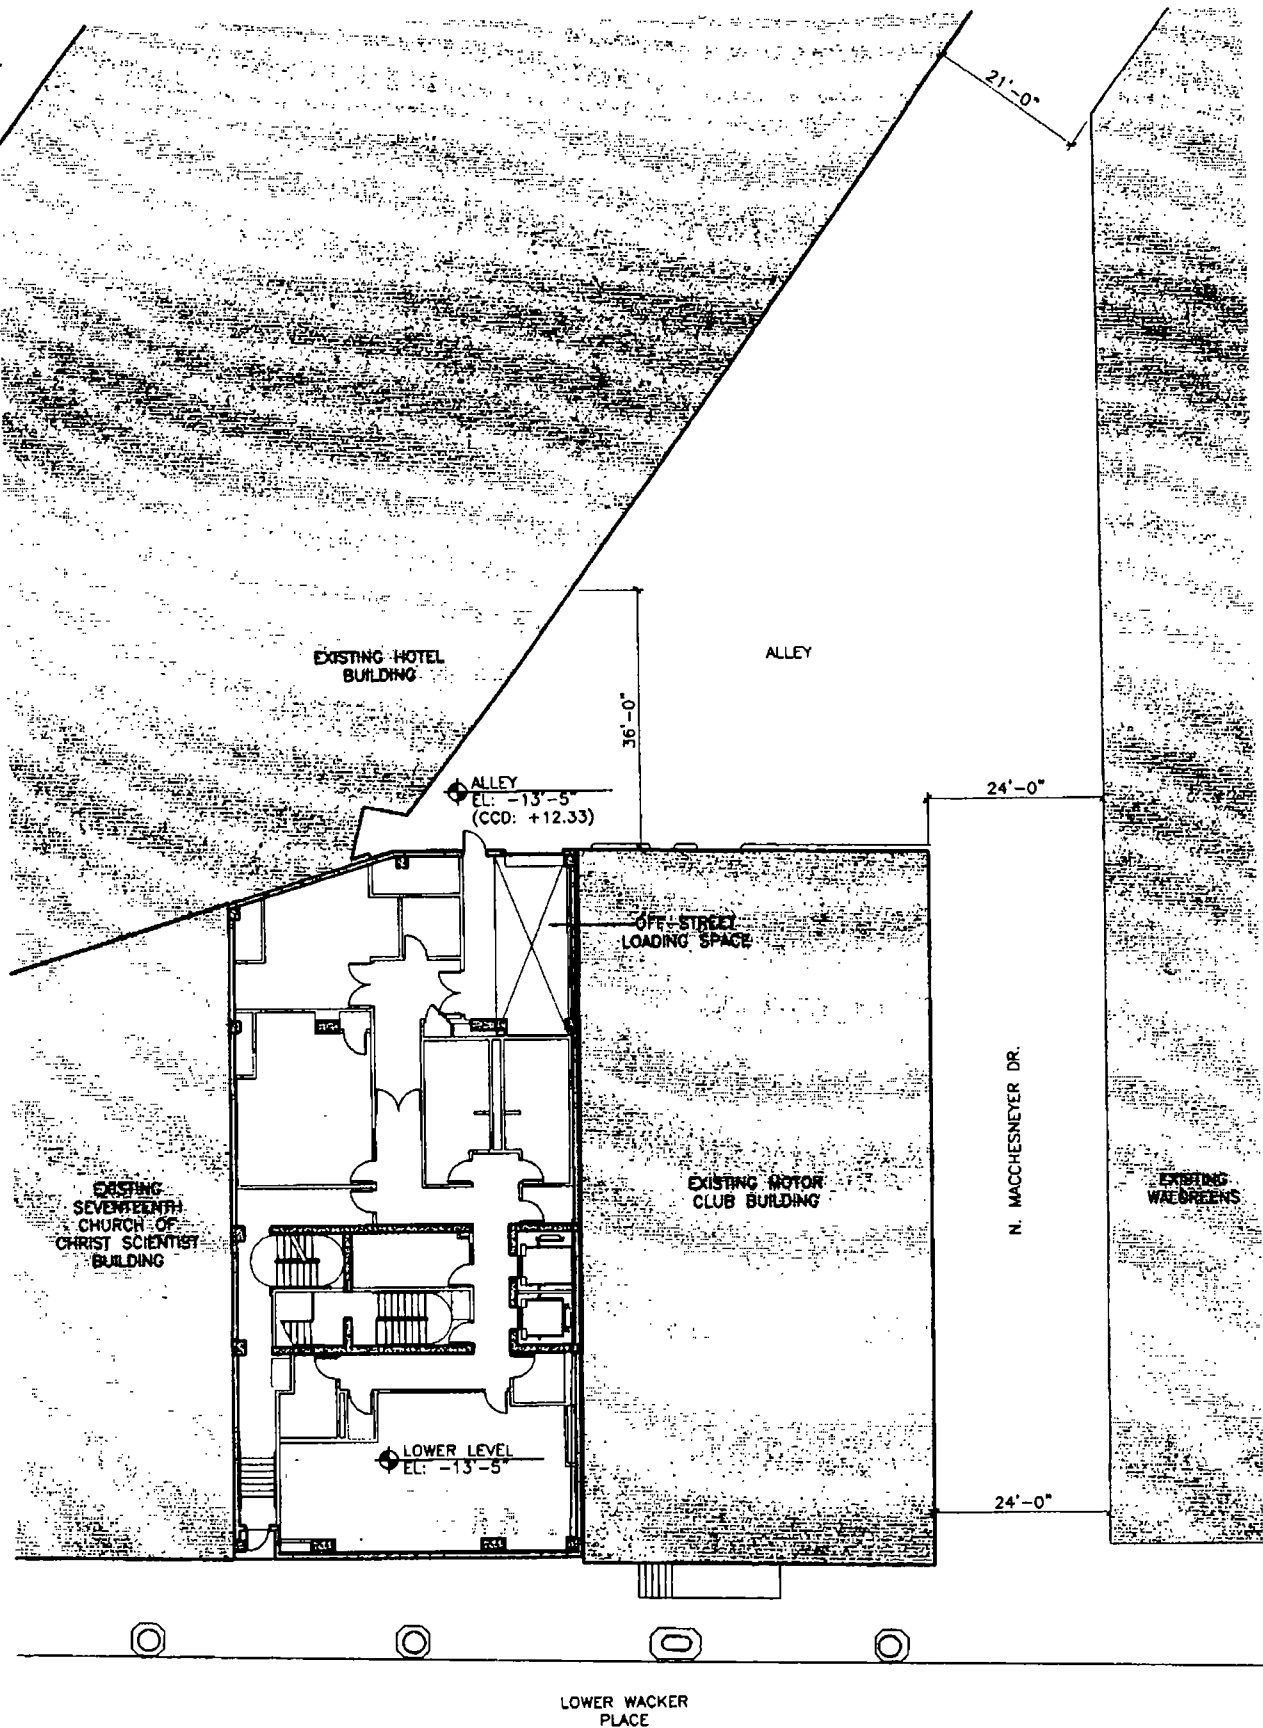


OFF-STREET LOADING - LOWER LEVEL PLAN


SCALE: NTS

HILTON GARDEN INN
66 E. WACKER PL, CHICAGO

GRIE|C ARCHITECTS

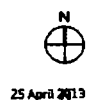

25 April 2013

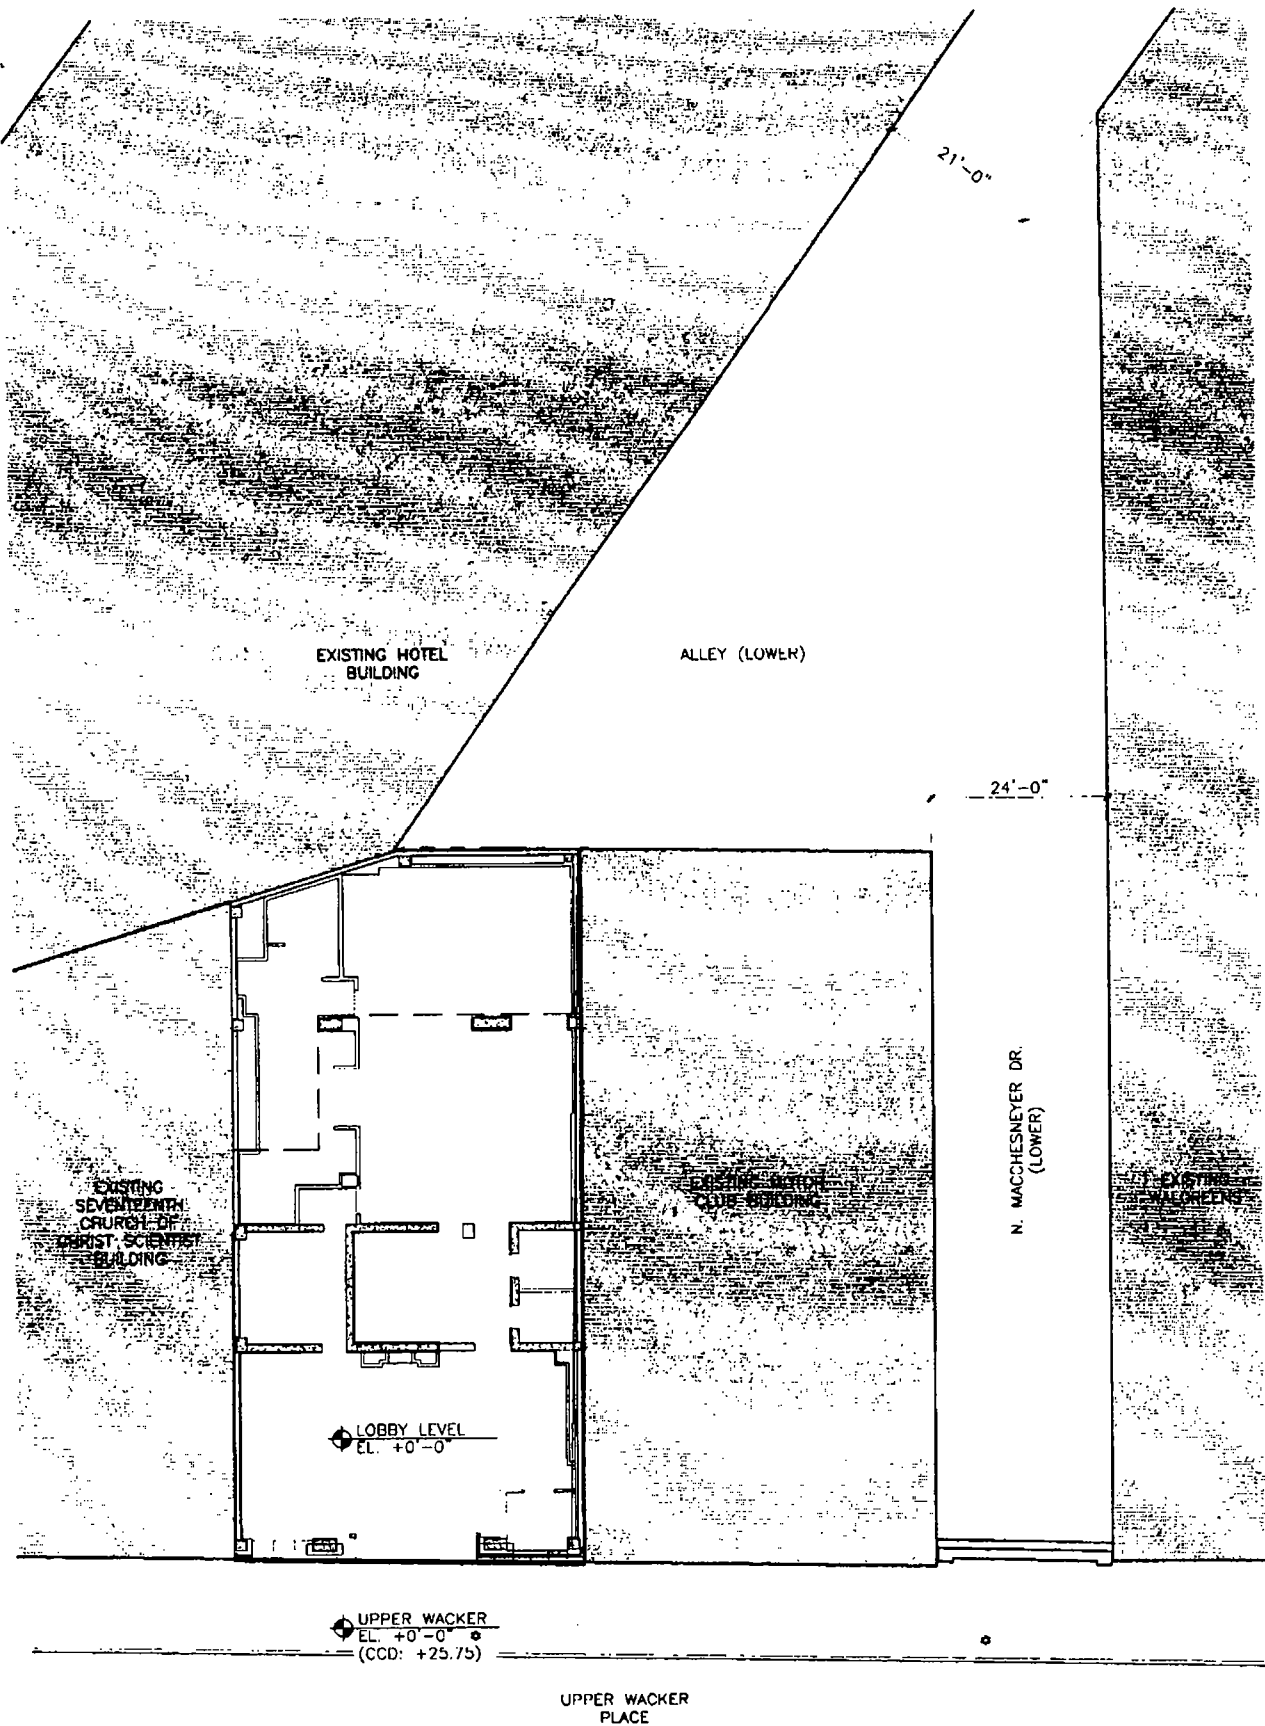

OFF-STREET LOADING - UPPER LEVEL PLAN

SCALE: NTS



25 April 2013

HILTON GARDEN INN
66 E. WACKER PL, CHICAGO

GRIE/C ARCHITECTS