



City of Chicago



O2013-6934

Office of the City Clerk

Document Tracking Sheet

Meeting Date:	9/11/2013
Sponsor(s):	Fioretti, Bob (2)
Type:	Ordinance
Title:	Grant(s) of privilege in public way for Quinn Chapel
Committee(s) Assignment:	Committee on Transportation and Public Way

ORDINANCE
QUINN CHAPEL
Acct. No. 259577 - 1
Permit No. 1107140

Be It Ordained by the City Council of the City of Chicago:

SECTION 1. Permission and authority are hereby given and granted to QUINN CHAPEL, upon the terms and subject to the conditions of this ordinance to maintain and use, as now constructed, one (1) Handicap Ramp on the public right-of-way adjacent to its premises known as 2401 S. Wabash Ave..

Said Handicap Ramp at E. 24th St measure(s):

One (1) at forty (40) feet in length, and four (4) feet in width for a total of one hundred sixty (160) square feet.

The location of said privilege shall be as shown on prints kept on file with the Department of Business Affairs and Consumer Protection and the Office of the City Clerk.

Said privilege shall be constructed in accordance with plans and specifications approved by the Department of Transportation (Division of Project Development) and Mayor's Office for People with Disabilities.

This grant of privilege in the public way shall be subject to the provisions of Section 10-28-015 and all other required provisions of the Municipal Code of Chicago.

The grantee shall pay to the City of Chicago as compensation for the privilege #1107140 herein granted the sum of one thousand one hundred eighty-eight (\$1,188.00) per annum in advance.



A 25% penalty will be added for payments received after due date.

The permit holder agrees to hold the City of Chicago harmless for any damage, relocation or replacement costs associated with damage, relocation or removal of private property caused by the City performing work in the public way.

Authority herein given and granted for a period of five (5) years from and after 06/11/2013.

Alderman

Bob Fioretti 2nd Ward

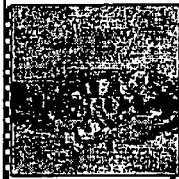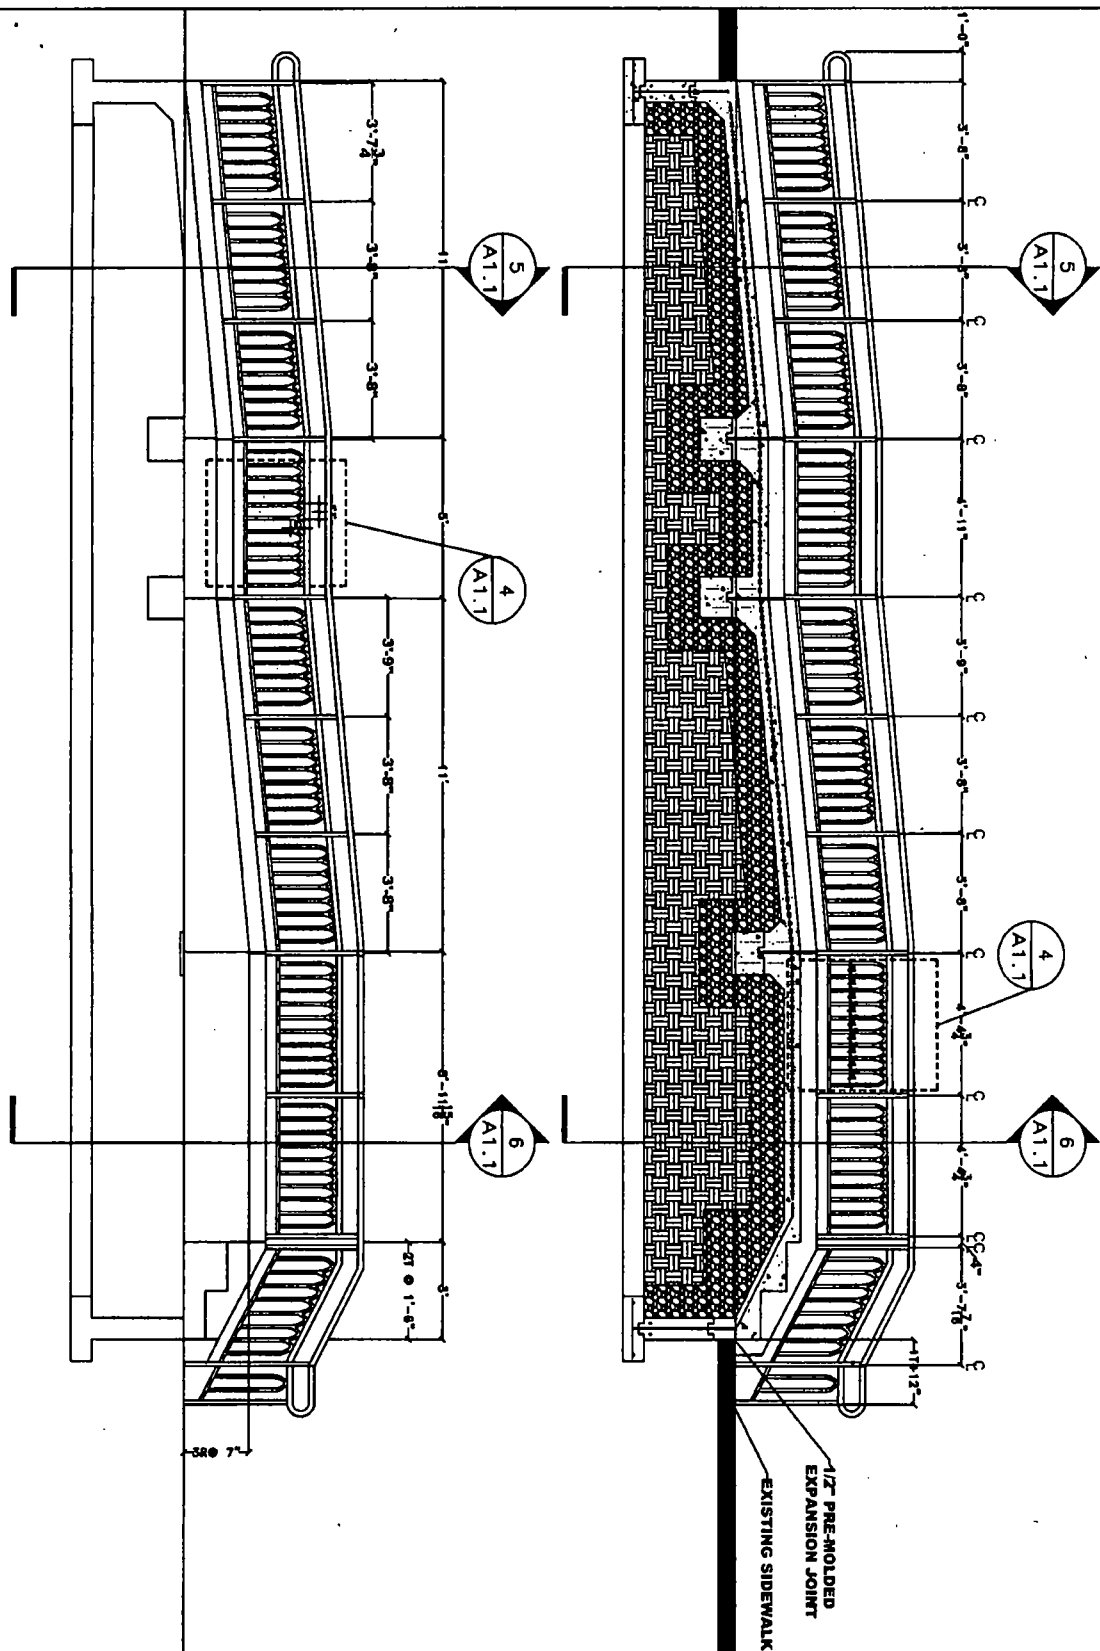

Quinn Chapel
2401 S. Wabash
Chicago, IL



PROJECT NUMBER	DRAWN BY	CHECKED BY	DATE	REV. #	27 N. Wacker Dr. Suite 430 Chicago, IL 60606
0512	JH	JG	08.13.07	00 00.00.00	
SKETCH NUMBER	REF. DWG.	SCALE	DESCRIPTION		
ASK-005-081307	A1.1	3/16"=1'-0"	RAMP SECTIONS		
					TEL: 312.795.1911 FAX: 877.785.8685 www.jqcorp.com



09/11/2013

Alderman **Bob Fioretti**
Ward # **02**
City of Chicago
City Hall, Room **300**
121 North LaSalle Street
Chicago, Illinois 60602

Re: An ordinance to use and maintain a portion of the public right-of-way for **one (1) ramp(s)** for
QUINN CHAPEL, adjacent to the premises known as **2401 S. Wabash Ave.**

Dear Alderman **Bob Fioretti**:

The applicant referenced above has requested the use of the public right-of-way for a **ramp(s)**. An ordinance has been prepared by the Department of Business Affairs and Consumer Protection – Business Assistance Center - Public Way Use Unit for presentation to the City Council. Because this request was made for properties located in your ward, as approved by you as per the attached, I respectfully request that you introduce the attached ordinance at the next City Council meeting.

If you have any questions regarding this ordinance, please contact Anthony Bertuca at (312) 744-5506.

Department of Business Affairs and Consumer Protection