



City of Chicago



Or2013-713

Office of the City Clerk

Document Tracking Sheet

Meeting Date:	11/20/2013
Sponsor(s):	Fioretti (2)
Type:	Order
Title:	Issuance of permits for sign(s)/signboard(s) at 310 S Racine Ave - north elevation
Committee(s) Assignment:	Committee on Zoning, Landmarks and Building Standards

Committee on Buildings

(signs)

ORDERED, That the Commissioner of Buildings is hereby directed to issue a sign permit to: (Contractor's name and address)

Landmark Sign Company

7424 Industrial Ave.

Chester ton, IN 46304

for the erection of a sign/signboard over 24 feet in height and/or over 100 square feet (in area of one face) at: (Business NAME & ADDRESS)

Life Storage - North Elevation #100513589

310 S. Racine Ave.


Chicago IL 60607

Dimensions: length 15'2" height 32'

height above grade/roof to top of sign 50'


TOTAL SQUARE FOOT AREA 485

Such sign(s) shall comply with all applicable provisions of TITLE 17 of the Chicago Zoning Ordinance and all other applicable provisions of the Municipal Code of the City of Chicago governing the construction and maintenance of outdoor signs, signboards and structures.

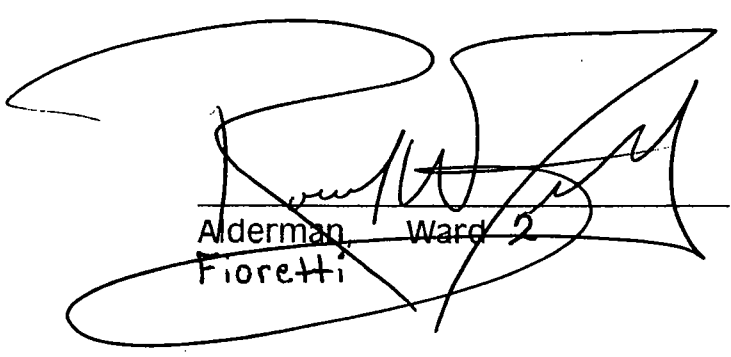
Alderman Fioretti Ward 2

CITY OF CHICAGO
DEPARTMENT OF ZONING AND LAND USE PLANNING
SIGN SITE PLAN
(ALL INFORMATION MUST BE COMPLETED AND LEGIBLE)

Site Address: 310 S. Racine Ave. 1 of 15 applications
Sign Company: Landmark Sign Rep Name: Gayle Miller
Phone (815) 355-9841 EXT - (Below: Building, streets and location of sign on lot or structure)
North

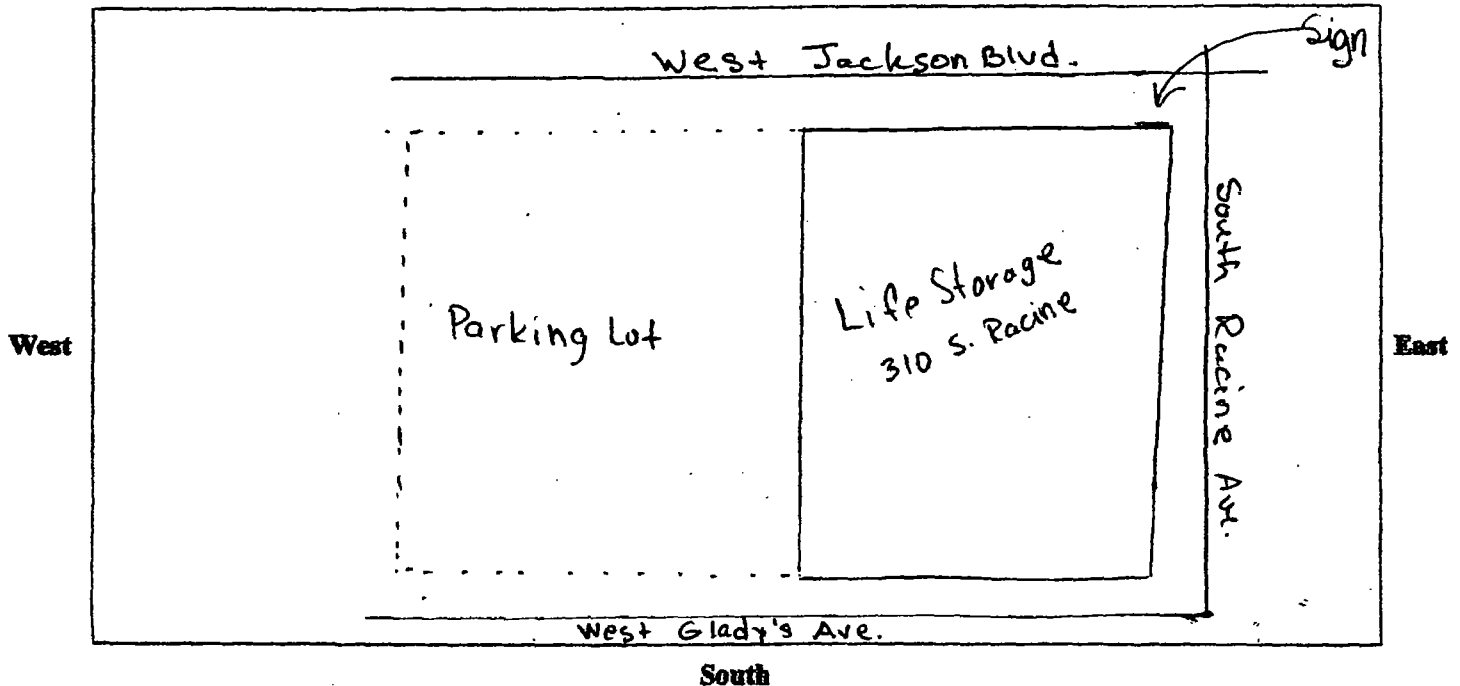

SIGN USE:

Bus. ID (On-premise)
Business Lice. #



TYPE OF SIGN:

Flat Wall ☒
Freestanding ☐
Awning ☐
Marquee ☐
High Rise Building ☐
Projecting Private ☐
Projecting Public Way ☒
Public Way Use - Permit #



PERMIT TYPE:

New Construction
Change of Face
Previous Permit #



N/A

1109044

SIGN CHARACTERISTICS:

Non-Illuminated ☐
Illuminated ☒
Changing Image ☐
Video Display ☐
Flashing ☐

DISTANCE FROM:



Curb Line: 10'
Expressway, Toll Roads
or Major Route
(n/a if over 1000 ft) > 1000
Park (over 10 acres) > 1000
Residential Zone > 1000
Existing Off-premise on
same side of street: N/A

TOTAL SQUARE FOOTAGE:


Square footage of this proposed sign 485
Gross area of all proposed signs 1645
Area of all existing signs
(not including proposed) on Zoning Lot 0

Signature: Gayle Miller # 2172670


Date: 10-31-13

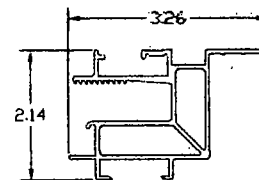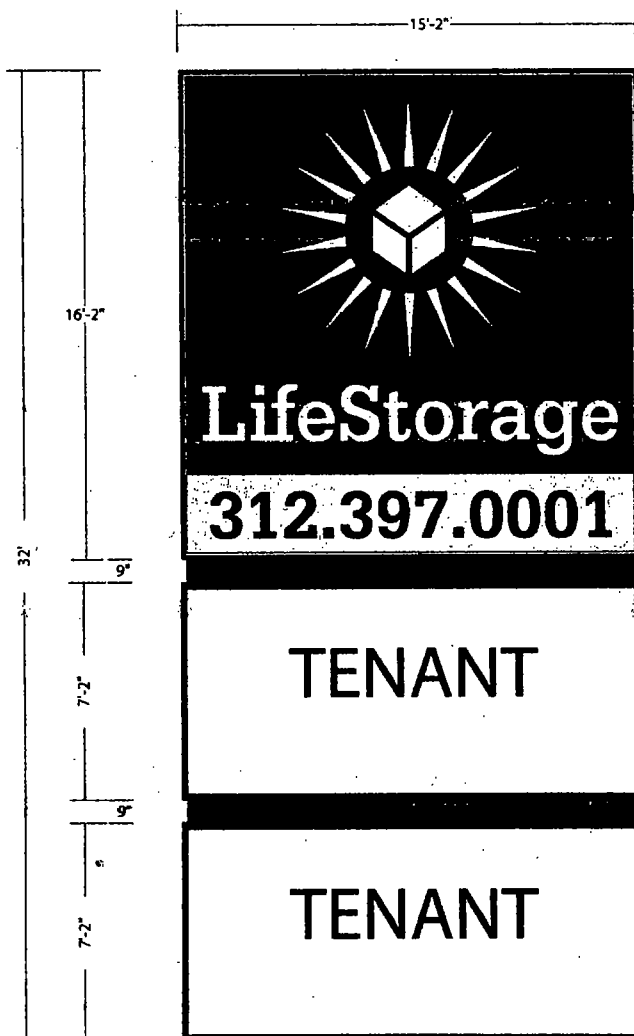

2" RETRO FRAME #2112

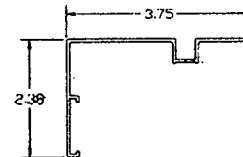


2 3/8" RETRO FRAME COVER #2115

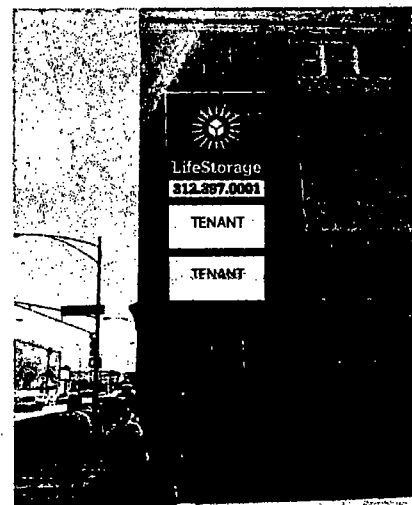

NORTH ELEVATION

► ONE SINGLE FACE SIGN / FLEX FACE WITH SIGN COMP FRAME / WITH TRANSLUCENT VINYL COPY & GRAPHICS / MOUNTED FLUSH TO FASCIA

- SIGNCASE = MAP BLACK
- TOP BKGD = BLACK VINYL (OPAQUE)
- LOGO = 3M 3630-106 TRANS BRILLIANT GREEN VINYL
- COPY = TRANS WHITE
- BOTTOM BKGD = 3M 3630-106 TRANS BRILLIANT GREEN VINYL
- PHONE # = BLACK
- 2" RETAINERS = MAP BLACK
- TENANT BKGD = TRANS WHITE PANAFLEX
- TENANT COPY & GRAPHICS = TBD - Per Tenant Provided Electronic Artwork & Specifications

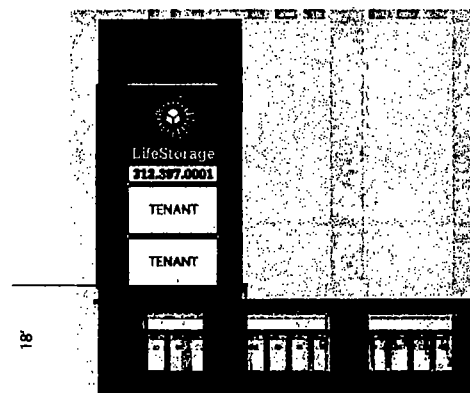

JACKSON

Designed
110 Volts

Electrical Connections will be within 5 Ft. of time of installation; Second Trip will be charged at Time & Material

Landmark Sign group
www.landmarksign.com

7424 Industrial Avenue
Chesteron, IN 46304
phone 219.762.9577
fax 219.762.4259

SO-20907-1A
PRINT #

SHAUN O'BRIEN
LSG SALES REP.

LIFE STORAGE
CLIENT NAME
01.21.13
DATE

310 S RACINE
CHICAGO, IL
JOB LOCATION
AF
DRAWN BY
SCALE

1/4" = 1'-0"

REVISIONS:


1. ADJ. TENANT FACE SIZES 05.22.13 AF
2. REVISED ELEV NOTE 6-30-13

X
Customer Acceptance SIGNATURE DATE

IF REQUIRED: Landlord Acceptance SIGNATURE DATE

LSG SALES INITIALS DATE

THIS DRAWING IS THE PROPERTY OF LANDMARK SIGN GROUP, INC. NO REPRODUCTIONS OR EXHIBITIONS ARE PERMITTED WITHOUT THE EXPRESS WRITTEN CONSENT OF LANDMARK SIGN GROUP, INC. AN ASSESSMENT OF UP TO \$2500.00 WILL BE CHARGED FOR ANY REUSE OF THIS DRAWING. By signing the Customer Acceptance on this print, I understand that I am accepting all aspects of this drawing. This includes Artwork, Specifications, Dimensions, Spelling, and all other representations herein. I also understand that color reproductions on this print are approximate, and may not match manufacturer's samples exactly.

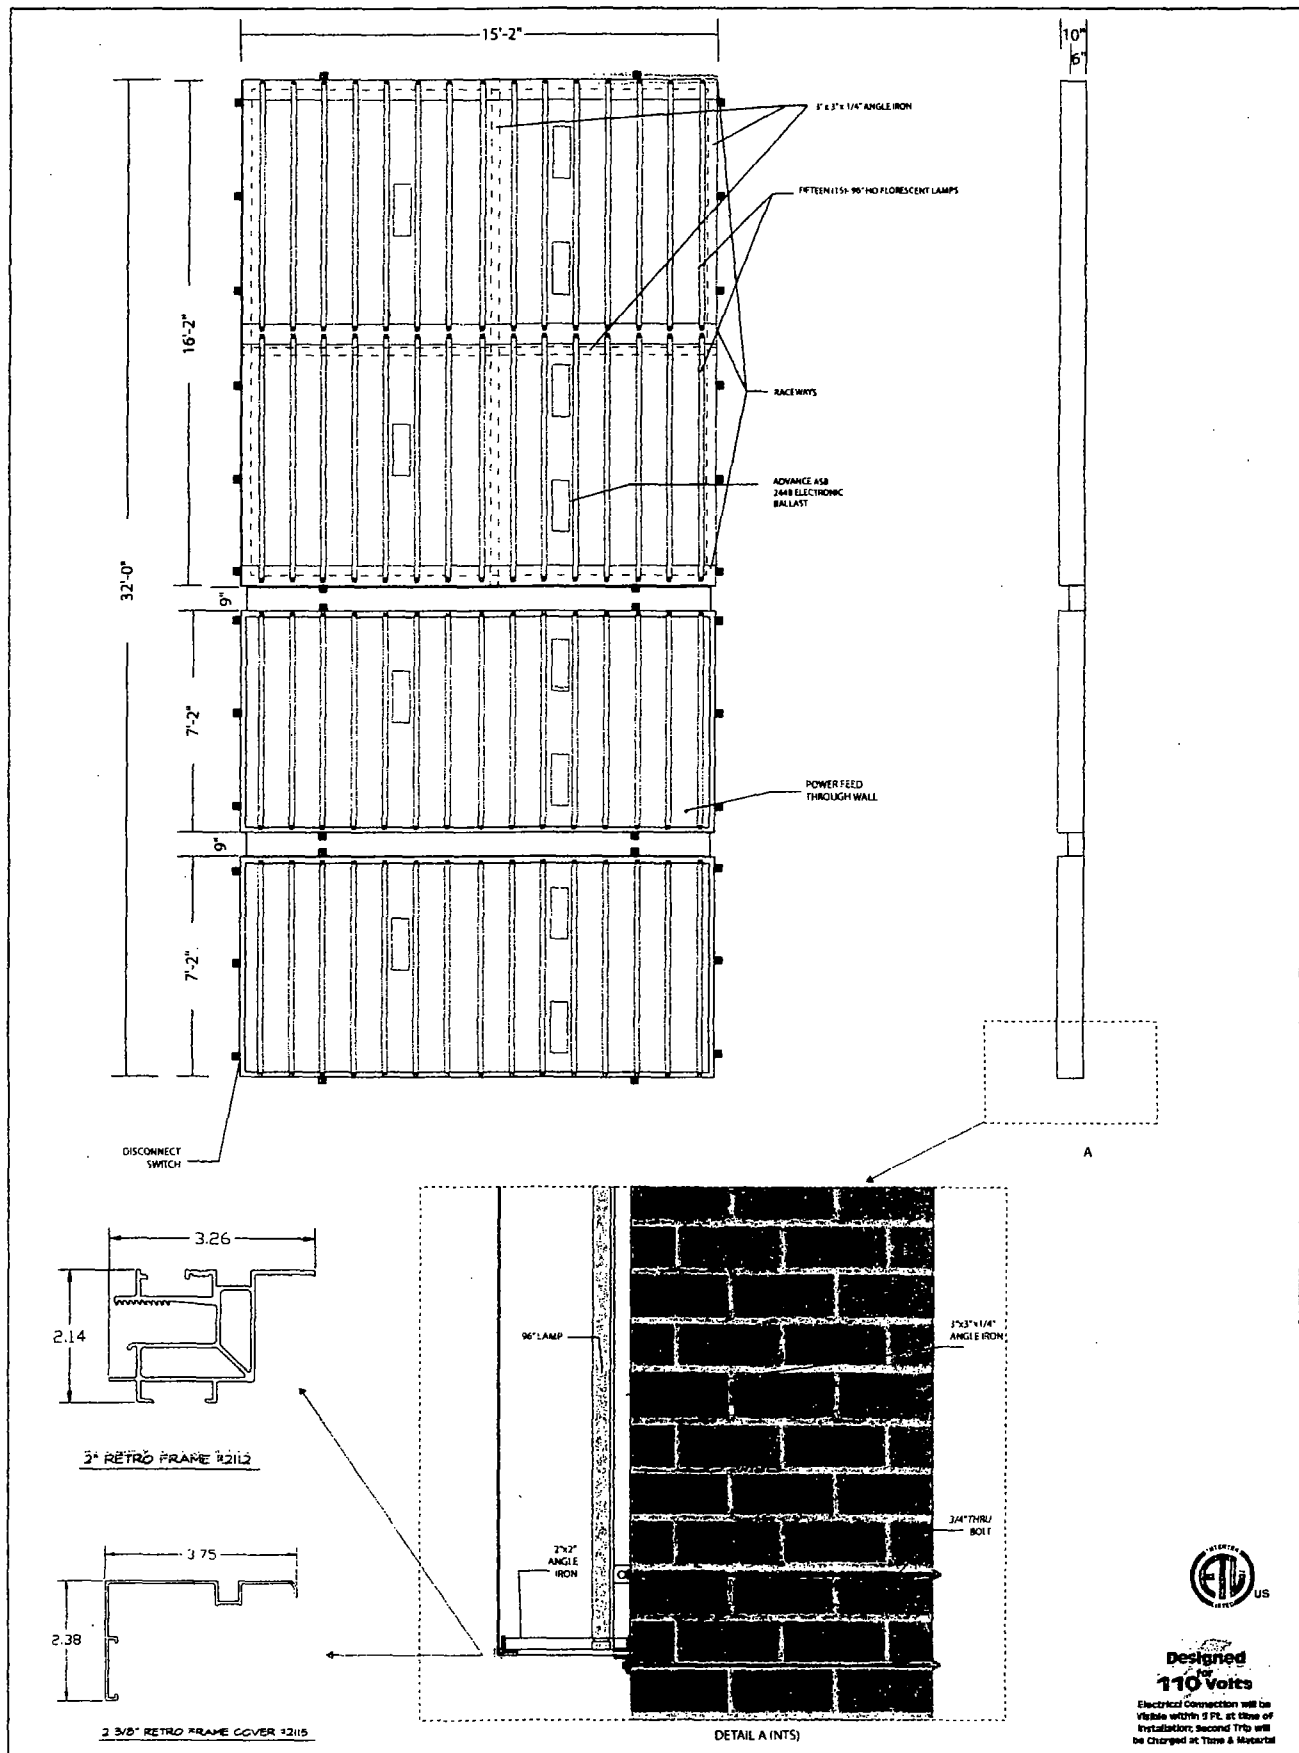

Landmark Sign group
 7424 Industrial Avenue
 Chesterton, IN 46304
 phone 219.762.9577
 fax 219.762.4259
 www.landmarksign.com



50-20907-1-A & 2A details
PRINT #

SHAUN O'BRIEN
 LSG SALES REP.

LIFE STORAGE
 CLIENT NAME
 07.02.13
 DATE

310 S RACINE
CHICAGO, IL
 JOB LOCATION
 AF
 DRAWN BY

1/4" = 1'-0"
 SCALE

REVISIONS:

1.
X Customer Acceptance SIGNATURE DATE
(X) IF REQUIRED: Landlord Acceptance SIGNATURE DATE
 L.S.G. SALES INITIALS DATE



Designed for 110 Volts

Electrical Connection will be Visible within 3 Ft. at time of Installation. Second Trip will be Charged at Time & Material

THIS DRAWING IS THE PROPERTY OF LANDMARK SIGN GROUP, INC. NO REPRODUCTIONS OR EXEMPTIONS ARE PERMITTED WITHOUT THE EXPRESS WRITTEN CONSENT OF LANDMARK SIGN GROUP, INC. AN ASSESSMENT OF UP TO \$350.00 WILL BE CHARGED FOR ANY ABUSE OF THIS DRAWING. By signing the Customer Acceptance on this print, I understand that I am accepting all aspects of this drawing. This includes Artwork, Specifications, Dimensions, Spelling, and all other representations herein. I also understand that color reproductions on this print are approximate, and may not match manufacturer's samples exactly.