



City of Chicago



O2013-9244

Office of the City Clerk

Document Tracking Sheet

Meeting Date:	11/26/2013
Sponsor(s):	Fioretti (2)
Type:	Ordinance
Title:	Grant(s) of privilege in public way for Noodles & Company
Committee(s) Assignment:	Committee on Transportation and Public Way

ORDINANCE
NOODLES & COMPANY
Acct. No. 287445 - 8
Permit No. 1108525

Be It Ordained by the City Council of the City of Chicago:

SECTION 1. Permission and authority are hereby given and granted to NOODLES & COMPANY, upon the terms and subject to the conditions of this ordinance to maintain and use one (1) sign(s) projecting over the public right-of-way attached to its premises known as 1 S. Franklin St..

Said sign structure(s) measures as follows; along South Franklin Street:
One (1) at nineteen (19) feet in length, three (3) feet in height and ten (10) feet above grade level.

The location of said privilege shall be as shown on prints kept on file with the Department of Business Affairs and Consumer Protection and the Office of the City Clerk.

Said privilege shall be constructed in accordance with plans and specifications approved by the Department of Transportation (Division of Project Development) and Zoning Department - Signs.


This grant of privilege in the public way shall be subject to the provisions of Section 10-28-015 and all other required provisions of the Municipal Code of Chicago.


The grantee shall pay to the City of Chicago as compensation for the privilege #1108525 herein granted the sum of three hundred (\$300.00) per annum in advance.

A 25% penalty will be added for payments received after due date.

The permit holder agrees to hold the City of Chicago harmless for any damage, relocation or replacement costs associated with damage, relocation or removal of private property caused by the City performing work in the public way.

Authority herein given and granted for a period of five (5) years from and after Date of Passage.

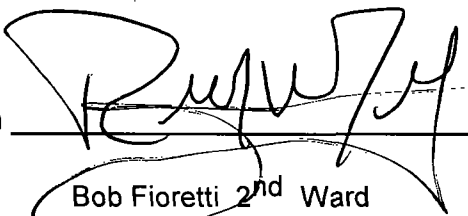Alderman 
Bob Fioretti 2nd Ward

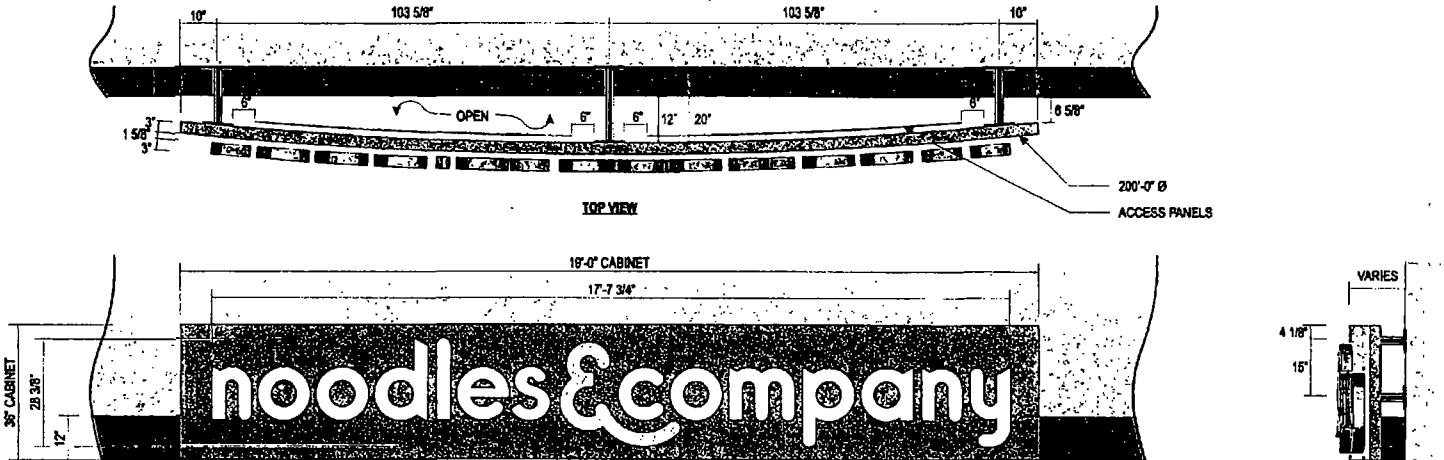

FRONT VIEW


Square Footage
57
LTRS. ONLY - 31.4

HALO ILLUMINATED LETTERS ON RADIIUS CABINET Scale: 1/4" = 1'-0"
MANUFACTURE AND INSTALL (1) ONE NEW SET OF HALO ILLUMINATED LETTERS ON RADIIUS BACKGROUND PANEL.

SUPPORTS : 2" x 25" STEEL SQUARE TUBE SUPPORTS WELDED TO 8" x .375" STEEL MOUNTING PLATES. PLATES TO BACK OF CABINET TO BE THRU BOLTED TO .25" ALUM PLATES & WELDED CAPTURE NUTS ON INTERIOR OF CABINET.
PAINT : SUPPORTS & BRACKETS PAINTED TO MATCH EXISTING FASCIA. PM TO PROVIDE COLOR.

CABINET : 1" x .125" ALUM. ANGLE FRAME WITH .125" SKIN. BACK TO HAVE TWO REMOVABLE ACCESS DOORS FOR SERVICE AND INSTALLATION. INSIDE BACK OF CABINET TO HAVE .25" ALUM. PLATE WITH WELDED CAPTURE NUTS WELDED TO ALUM. ANGLE FRAME.
PAINT : CABINET PAINTED TO MATCH CALON BRIGHT CARDINAL RED

ILLUMINATED LOGO & LETTERS
BACK : 150" CLEAR LEXAN
RETURNS : .063" x 3" DEEP MILL FINISHED ALUMINUM
FACE : .125" MILL FINISH ALUMINUM
PAINT : RETURNS PAINTED MATTHEWS BLACK, AMPERSAND FACE PAINTED MARIGOLD, LETTER FACES PAINTED WHITE, SEMI GLOSS FINISH
ILLUMINATION : GE WHITE LED'S & GE POWER SUPPLIES AS REQ'D FOR PROPER ILLUMINATION.
MOUNTING : PEG OFF CABINET 1 5/8" WITH BRACERS & COUPLINGS. PAINT SPACERS & COUPLING TO MATCH CABINET.

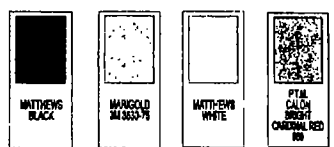

Client: Noodles & Company
Address: THE LODGE
Location: CHICAGO, IL
Sales: CF Designer: LH
Date: 12/10/12 PM: AT

This is an original drawing created by Walton. It is submitted for your personal use, however, it shall not be used without the company's approval. It may not be used in connection with the project being drawn for you by Walton, but not otherwise. You are not authorized to show these drawings to anyone outside your organization, nor to be reproduced, used, copied or modified in any fashion.

Revision: 02/02/2013 drawn by: E-LAH
NO. 133059 NEW 1/15/13-LAH
NO. 133059 REVISED 5/20/13-LAH
NO. 133059 12/10/12 drawn by: E-LAH
NO. 133059 12/10/12 drawn by: E-LAH

Signs will be manufactured with 120 Volt AC. All primary electrical services are the responsibility of the sign contractor. All work is to be done in accordance with the purchase agreement attached to this. In case of variance between the specifications of the purchase agreement and the drawing, the drawing shall prevail.

This sign is intended to be installed in accordance with the requirements of Article 60 of the National Electrical Code and/or other applicable local codes. This includes proper grounding and bonding of the sign.

Approval:
Sales: _____ Date: _____
PJM: _____ Date: _____
Eng. R. Haines _____ Date: 6-27-13
Client: _____ Date: _____

MFG133059
Sheet 2 of 2



Department of Business Affairs and Consumer Protection
Business Assistance Center - Public Way Use Unit
City Hall - 121 N. LaSalle Street, Room 800 • Chicago, IL 60602
(312)-74-GOBIZ (312-744-6249) • (312) 744-1944 (TTY)
<http://www.cityofchicago.org/bacp>

11/26/2013

Alderman **Bob Fioretti**
Ward # **02**
City of Chicago
City Hall, Room **300**
121 North LaSalle Street
Chicago, Illinois 60602

Re: An ordinance to use and maintain a portion of the public right-of-way for **one (1) sign(s)** for
NOODLES & COMPANY, adjacent to the premises known as **1 S. Franklin St.**

Dear Alderman **Bob Fioretti**:

The applicant referenced above has requested the use of the public right-of-way for a **sign(s)**. An ordinance has been prepared by the Department of Business Affairs and Consumer Protection – Business Assistance Center - Public Way Use Unit for presentation to the City Council. Because this request was made for properties located in your ward, as approved by you as per the attached, I respectfully request that you introduce the attached ordinance at the next City Council meeting.

If you have any questions regarding this ordinance, please contact Anthony Bertuca at (312) 744-5506.

Department of Business Affairs and Consumer Protection