



O2010-6422

City of Chicago

Office of the City Clerk

City Council Document Tracking Sheet



Meeting Date:	11/10/2010
Status:	Introduced
Sponsor(s):	Moreno, Joe
Type:	Ordinance
Title:	Grants of Privilege in the Public Way to St. Elizabeth Hospital
Committee(s) Assignment:	Committee on Transportation and Public Way

ORDINANCE
ST. ELIZABETH HOSPITAL
Acct. No. 86705 - 6
Permit No. 1094160

Be It Ordained by the City Council of the City of Chicago:

SECTION 1. Permission and authority are hereby given and granted to ST. ELIZABETH HOSPITAL, upon the terms and subject to the conditions of this ordinance to maintain and use, as now constructed, one (1) Concrete Trench(s) under the public right-of-way adjacent to its premises known as 1431 N. Claremont Ave..

Said Concrete Trench(s) at Claremont Ave. measure(s):

One (1) at sixty-six (66) feet in length, and five (5) feet in width for a total of three hundred thirty (330) square feet.

The location of said privilege shall be as shown on prints kept on file with the Department of Business Affairs and Consumer Protection and the Office of the City Clerk.

Said privilege shall be constructed in accordance with plans and specifications approved by the Department of Transportation (Office of Underground Coordination).

This grant of privilege in the public way shall be subject to the provisions of Section 10-28-015 and all other required provisions of the Municipal Code of Chicago.

The grantee shall pay to the City of Chicago as compensation for the privilege #1094160 herein granted the sum of four hundred (\$400.00) per annum in advance.

A 25% penalty will be added for payments received after due date.


The permit holder agrees to hold the City of Chicago harmless for any damage, relocation or replacement costs associated with damage, relocation or removal of private property caused by the City performing work in the public way.

Authority herein given and granted for a period of five (5) years from and after 09/12/2010.

Alderman



Proco Joe Moreno 1st Ward

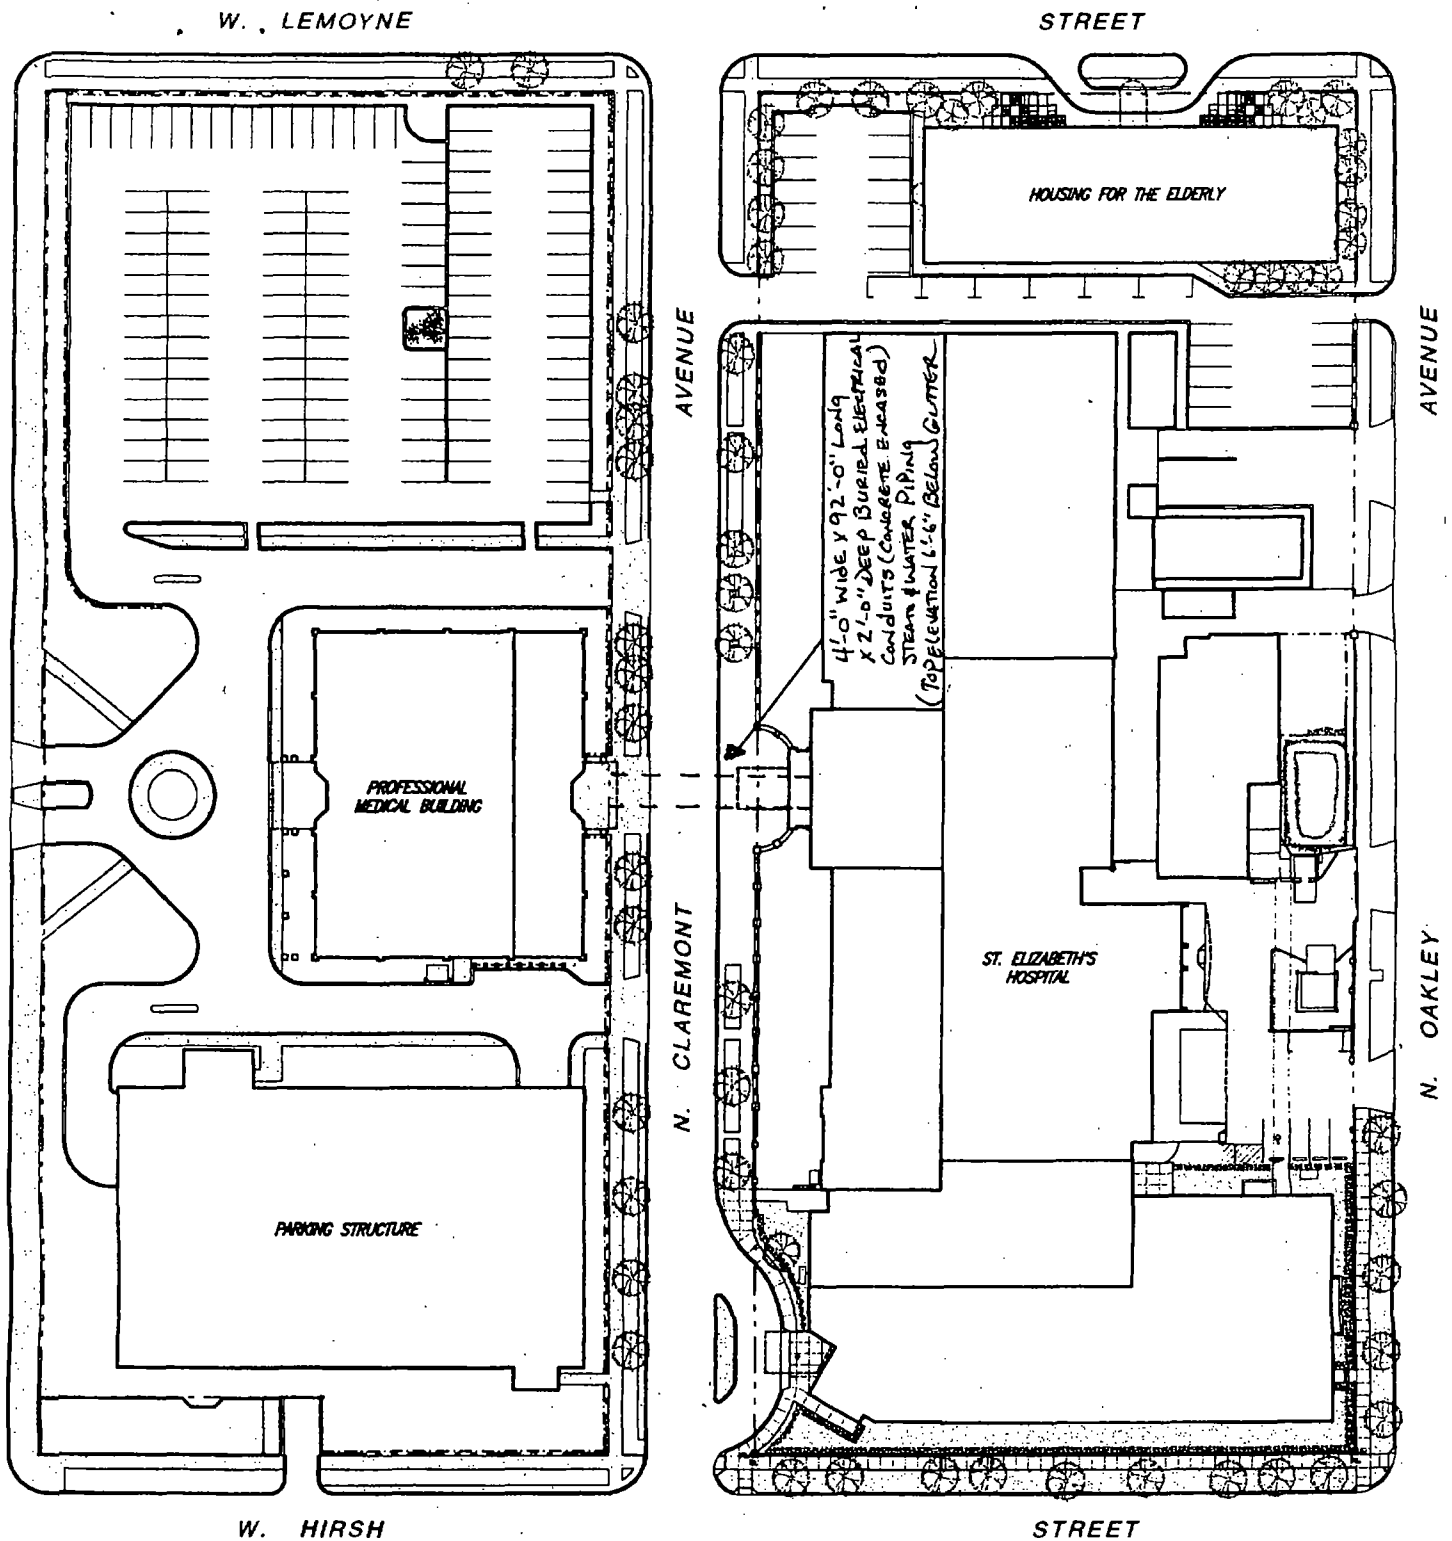

ST. ELIZABETH'S HOSPITAL

1431 N. Claremont Avenue

Chicago, Illinois 60622



Site Plan

Scale: 1" = 80'-0"

Sonia

APPLICATION TO USE THE PUBLIC RIGHT OF WAY

APPLICANT INFORMATION:

NAME: St. Elizabeth Hospital

ACCT#: 86705

RENEWAL

SITE#: 6

PERMIT#: 1047286

ADDRESS: 1431 N. Claremont Ave.

ZIP CODE: 60622

CONTACT PERSON: Margaret McDermott

TITLE: CEO

312 770-2000
PHONE: (999)999-9999

☐ Check box for change of mailing address. Provide information below

New Mailing Address: _____

Phone: _____

Contact: _____

Note: Any changes to ownership requires a new application.

If no changes, complete applicant certification, obtain Alderman's signature, include photo(s) and sketch as described below. Return to:

City of Chicago
Department of Business Affairs and Consumer Protection
Business Assistance Center - Public Way Use Unit
City Hall - 121 N. LaSalle Street, Room 800
Chicago, IL 60602
(312)-74-GOBIZ (312-744-6249)

USE OF THE PUBLIC WAY

Type _____ How Many? _____ Building Address _____

Concrete Trench	1	1431 N. CLAREMONT AVE.
-----------------	---	------------------------



ALDERMAN'S SIGNATURE: [Signature] WARD: 1 DATE: 8.13.10



001156



11/10/2010

Alderman Proco Joe Moreno
Ward # 01
City of Chicago
City Hall, Room 300
121 North LaSalle Street
Chicago, Illinois 60602

Re: An ordinance to use and maintain a portion of the public right-of-way for one **(1)** concrete trench(s)
for **ST. ELIZABETH HOSPITAL**, adjacent to the premises known as **1431 N. Claremont Ave.**

Dear Alderman Proco Joe Moreno:

The applicant referenced above has requested the use of the public right-of-way for a concrete trench(s). An ordinance has been prepared by the Department of Business Affairs and Consumer Protection – Business Assistance Center - Public Way Use Unit for presentation to the City Council. Because this request was made for properties located in your ward, as approved by you as per the attached, I respectfully request that you introduce the attached ordinance at the next City Council meeting.

If you have any questions regarding this ordinance, please contact John Mariane, Manager, Business Assistance Center - Public Way Use Unit, at (312) 744-2063.

Very truly yours,

A handwritten signature in cursive script that reads "Norma I. Reyes".

Norina I. Reyes
Commissioner
Department of Business Affairs and Consumer Protection

NIR/la