



O2010-6430

# City of Chicago

Office of the City Clerk

## City Council Document Tracking Sheet



<b>Meeting Date:</b>	11/10/2010
<b>Status:</b>	Introduced
<b>Sponsor(s):</b>	Reilly, Brendan
<b>Type:</b>	Ordinance
<b>Title:</b>	Grants of Privilege in the Public Way
<b>Committee(s) Assignment:</b>	Committee on Transportation and Public Way

ORDINANCE  
MACY'S RETAIL HOLDINGS, INC.  
Acct. No. 284269 - 1  
Permit No. 1094081

*Be It Ordained by the City Council of the City of Chicago:*

SECTION 1. Permission and authority are hereby given and granted to MACY'S RETAIL HOLDINGS, INC., upon the terms and subject to the conditions of this ordinance to maintain and use, as now constructed, one (1) Subway Connection(s) under the public right-of-way adjacent to its premises known as 105 N. State St..

Said Subway Connection(s) at N. STATE ST. measure(s):

One (1) at sixteen (16) feet in length, and fourteen (14) feet in width for a total of two hundred twenty-four (224) square feet.

The location of said privilege shall be as shown on prints kept on file with the Department of Business Affairs and Consumer Protection and the Office of the City Clerk.

Said privilege shall be constructed in accordance with plans and specifications approved by the Department of Planning and Development and Department of Transportation (Office of Underground Coordination).

This grant of privilege in the public way shall be subject to the provisions of Section 10-28-015 and all other required provisions of the Municipal Code of Chicago.

The grantee shall pay to the City of Chicago as compensation for the privilege #1094081 herein granted the sum of eight hundred seventy-seven (\$877.00) per annum in advance.


A 25% penalty will be added for payments received after due date.

The permit holder agrees to hold the City of Chicago harmless for any damage, relocation or replacement costs associated with damage, relocation or removal of private property caused by the City performing work in the public way.

Authority herein given and granted for a period of five (5) years from and after 09/28/2008.

Alderman \_\_\_\_\_

  
Brendan Reilly 42nd Ward

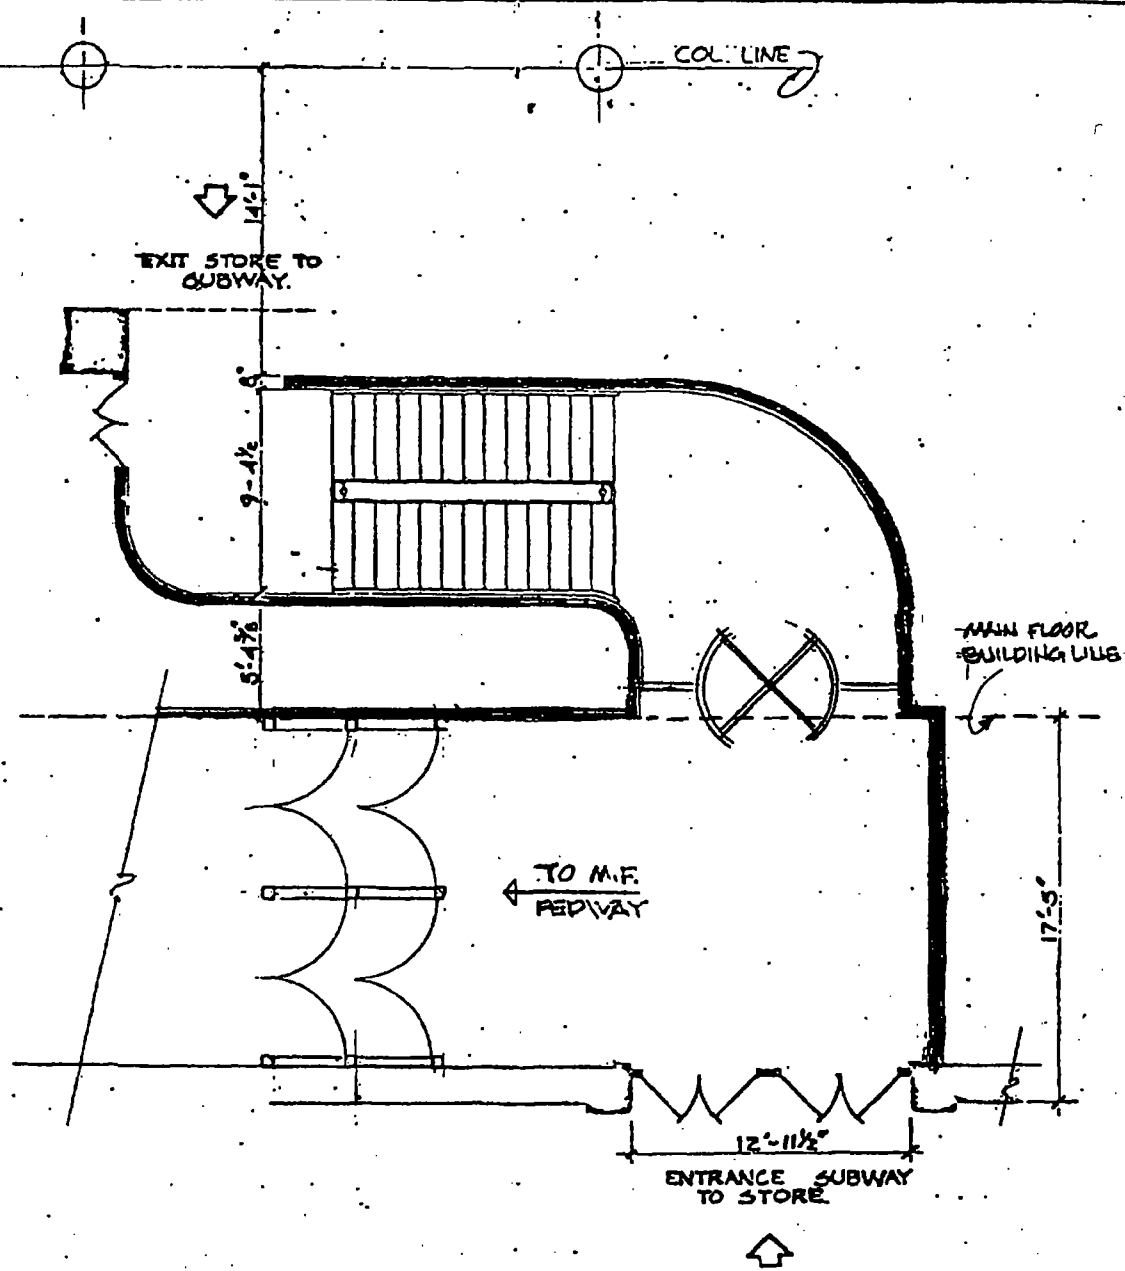

**PLAN SUBWAY ENTRANCE**  
SCALE: 1/8" = 1'-0"

Exhibit A

*Marshall Field & Company*

ARCHITECTURAL PLANNING DEPARTMENT

A	10/26/07	PEDWAY ENTRANCE INDICATED
LETTER	DATE	DESCRIPTION
REVISIONS		
SHEET TITLE		SHEET No.
SUBWAY ENTRANCE BUDGET FL. M.S.		1 OF 1
TITLE OF JOB	DATE	JOB No.
	7/13/12	3273

APPLICATION TO USE THE PUBLIC RIGHT OF WAY

APPLICANT INFORMATION

NAME: MACY'S RETAIL HOLDINGS, INC.

ACCT#: 284259 SITE#: 1

PERMIT#: 1029504

ADDRESS: 7 W. 7TH ST., FLOOR 17

ZIP CODE: 45202

CONTACT PERSON: Macy's / ~~Claire M. Danaer~~ Emily Weisbrod

TITLE: Accounting  
Supervisor

PHONE: (513) 562-6713  
579-7107

If no changes, sign application, obtain Alderman's signature, include one sketch and one photo as described below. Return to:


City of Chicago  
Department of Business Affairs and Consumer Protection  
Business Assistance Center - Public Way Use Unit  
City Hall - 121 N. LaSalle Street, Room 800  
Chicago, IL 60602  
(312)-74-GOBIZ (312-744-6249)

USE OF THE PUBLIC WAY

Type	How Many?	Building Address
Subway Connection	1	105 N. State St.

Please enclose one sketch for each proposed use of the public way, which maps to scale the proposed use and its relationship to surrounding right-of-way. All measurements must be indicated.

ALDERMAN'S SIGNATURE:

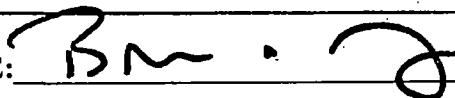 WARD: 42 DATE: 10-8-10