



# City of Chicago



**Or2014-226**

Office of the City Clerk

## Document Tracking Sheet

<b>Meeting Date:</b>	5/28/2014
<b>Sponsor(s):</b>	Lane (18)
<b>Type:</b>	Order
<b>Title:</b>	Issuance of permits for sign(s)/signboard(s) at 7601 S Cicero Ave - 278 sq. ft.
<b>Committee(s) Assignment:</b>	Committee on Zoning, Landmarks and Building Standards

**Committee on Zoning, Landmarks, and Building Standards**

**(Signs)**

**ORDERED, That the Commissioner of Buildings is hereby directed to issue a sign permit to: (Contractor's name and address)**

Sure Light Sign Company

260 Knox Park Road

Lake Zurich, IL 60047

**for the erection of a sign/signboard over 24 feet in height and/or over 100 square feet (in area of one face) at: (Business Name & Address)**

American Multi-Cinema, Inc. (AMC)

Permit #100537531

7601 S. Cicero Ave.

Chicago, IL 60652

**Dimensions: Length** 33' - 9" **Height** 8' - 3"

**Height above grade/roof to top of sign** 20' 3"

**TOTAL SQUARE FOOT AREA:** 278


**Such sign(s) shall comply with all applicable provisions of TITLE 17 of the Chicago Zoning Ordinance and all other applicable provisions of the Municipal Code of the City of Chicago governing the construction and maintenance of outdoor signs, signboards and structures.**

*Soma Lane, Ward 18<sup>th</sup>*

Alderman Lane

Ward 18



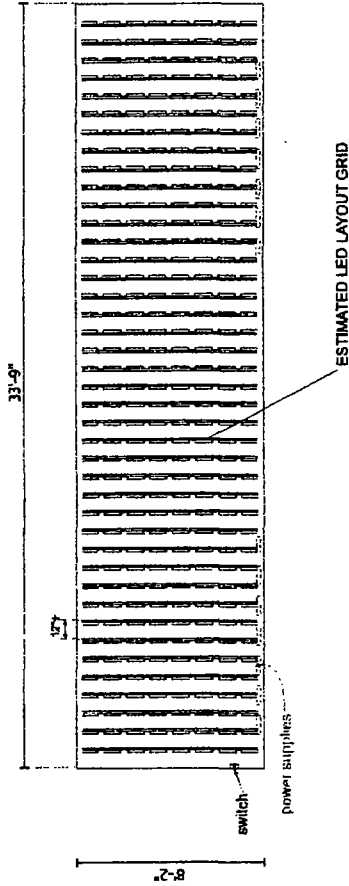

**SCALE: 3/16" = 1'-0"**

[illegible]



CITY OF CHICAGO

# DEPARTMENT OF BUILDINGS

## Sign Permit Application

APPROVAL NUMBER	APPLICATION NUMBER 100537531	ANNUAL FEE	WORK CODE	DRAWINGS ATTACHED <input type="checkbox"/> YES <input type="checkbox"/> NO
-----------------	---------------------------------	------------	-----------	--

DATE OF APPLICATION 04/24/2014		TYPE OF SIGN FLAT OR BOX											
ADDRESS OF SIGN 7601 S CICERO AVE, 60652-		LENGTH 33	FT 9	HEIGHT 8	IN 3								
BUILDING	ORIGINAL PERMIT NUMBER	AREA 278		WEIGHT 900									
TYPE OF PERMIT NEW CONSTRUCTION (SIGN)		SIGN HEIGHT ABOVE GRADE/ROOF 12											
PAYER OF ANNUAL INSPECTION AMC, 4440 W. 77TH ST., FLOOR 1 CHICAGO, IL 60652 (773)555-5555		SHAPE OF SIGN REGULAR											
SIGN MANUFACTURER CHANDLER SIGNS		SIGN WILL READ AMC											
ADDRESS WHERE SIGN CAN BE SEEN PRIOR TO ERECTION		NO. OF LAMPS 328											
		TOTAL WATTAGE 1020											
		TYPE OF LAMP OTHER											
		NO. OF BALLAST/TRANSFORMERS 14		INPUT OF TRANSFORMERS 120									
TICKET NUMBER 0		REINSPECTION CONTROL NUMBER		CONTRACTOR WILL INSTALL <input checked="" type="checkbox"/> FEEDERS <input type="checkbox"/> CUSTOMER LEADS <input type="checkbox"/>									
TYPE OF SUPPORT FOR SIGN BUILDING		TYPE OF SWITCH SPECIAL											
SIGN BOARD SUPPORT MEMBERS STEEL		LOCATION OF SWITCH OUTSIDE SIGN											
ANNUAL FEE CONSTRUCTION FEE 1017 B FEE TOTAL FEE AMOUNT PAID BALANCE DUE		SIGN LOCATION NORTH ELEVATION: 8'-3" X 33'-9" LED ILLUMINATED WALL SIGN CABINET "AMC" - SIGN IS ON PRIVATE PROPERTY.											
<table border="1" style="width:100%; border-collapse: collapse;"> <tr> <td style="width:50%; text-align: right;">700.00</td> <td style="width:50%; text-align: center;"><u>Check # for Zoning</u></td> </tr> <tr> <td style="text-align: right;">700.00</td> <td></td> </tr> <tr> <td style="text-align: right;">200.00</td> <td style="text-align: center;"><u>Check # for DCAP</u></td> </tr> <tr> <td style="text-align: right;">\$ 500.00</td> <td></td> </tr> </table>		700.00	<u>Check # for Zoning</u>	700.00		200.00	<u>Check # for DCAP</u>	\$ 500.00					
700.00	<u>Check # for Zoning</u>												
700.00													
200.00	<u>Check # for DCAP</u>												
\$ 500.00													

The undersigned certify that the statements in this application are true and correct and that all work done under the proposed permit will conform to the requirements of the Chicago Municipal Code

ELECT CONTR MARTIN G. SCHANER	REG. NO. E94598
ADDRESS 260 KNOX PARK ROAD LAKE ZURICH, IL 60047-	ELECTR
SUPERVISOR SIGNATURE	

BOND. NO.	REG. NO. N90650
SIGNER SURE LIGHT SERVICE CO	SIGNER
ADDRESS 1225 BOWES RD ELGIN IL, 60123-	
SIGNATURE	

The permit issued on this application will authorize only signs here applied for. If other signs are to be erected they must be covered by additional permits

City of Chicago  
Rahm Emanuel, Mayor



Department of Buildings  
Felicia Davis, Commissioner


TYPE OF BUSINESS <b>COMMERCIAL</b> Other: <b>THEATRES</b> Name: <b>AMC</b> LIC #: <b>1799064</b> Renewal Date: <b>11/15/2015</b>	SIGN BOND REQUIRED? <input type="checkbox"/> YES COUNCIL ORDER REQUIRED <input checked="" type="checkbox"/> YES IS SPECIAL PERMISSION REQUIRED FROM CHIEF ELECTRICAL <input type="checkbox"/> YES IF YES, ATTACH LETTER OF REQUEST
Projects Over: <input checked="" type="checkbox"/> Private Property <input checked="" type="checkbox"/> Public Way      Grant Permit #: _____ <input type="checkbox"/> Planned Development/Manufacturing      PMD/PD#: _____ Zoning District: <b>B3</b> Other: _____	TIME STAMP
TYPE OF SIGN: <input type="checkbox"/> ADVERTISING <input checked="" type="checkbox"/> ILLUMINATE <input type="checkbox"/> MOVEABLE <input checked="" type="checkbox"/> BUSINESS <input type="checkbox"/> FLASHING	
TOTAL STREET FRONTAGE OF LOT (IN FEET) <b>600</b>	
TOTAL AREA OF NEW SIGN (SQ.FT.) <b>278</b>	
TOTAL AREA OF ALL SIGNS ON LOT (SQ.FT.) <b>1,300</b>	
HEIGHT OF SIGN ABOVE GRADE (TO TOP) <b>20ft 3in</b>	
DISTANCE OF CURB LINE OUTER EDGE (ft) <b>150</b>	SIGN CLERK
DISTANCE OF STRUCTURE INNER EDGE (ft) <b>150</b>	APPROVED FOR PERMIT
DISTANCE FROM (ft): A. PUBLIC PARK (OVER 10 ACRES) <b>1,000</b> B. EXPRESSWAY (IF LESS THAN 1,000 FT.) <b>1,000</b> C. RESIDENCE DISTRICT (ADVERTISING SIGNS ONLY) <b>1,000</b>	REMARKS
IF REPLACEMENT SIGN OR CHANGE OF FACE, WHAT DOES THE EXISTING SIGN READ?  Original Payee: _____	
Landmark Hold: <input type="checkbox"/> Status: _____	
ZONING (OFFICE USE ONLY)	

**CITY OF CHICAGO**  
**DEPARTMENT OF ZONING AND LAND USE PLANNING**  
**SIGN SITE PLAN**  
*(ALL INFORMATION MUST BE COMPLETED AND LEGIBLE)*

Site Address: 7601 S. Cicero Ave. 1 of 2 applications

Sign Company: Sure Light Sign Company Rep Name: Gayle Miller #2172670

Phone ( 815 ) 355 - 9841 EXT N/A (Below: Building, streets and location of sign on lot or structure)  
North

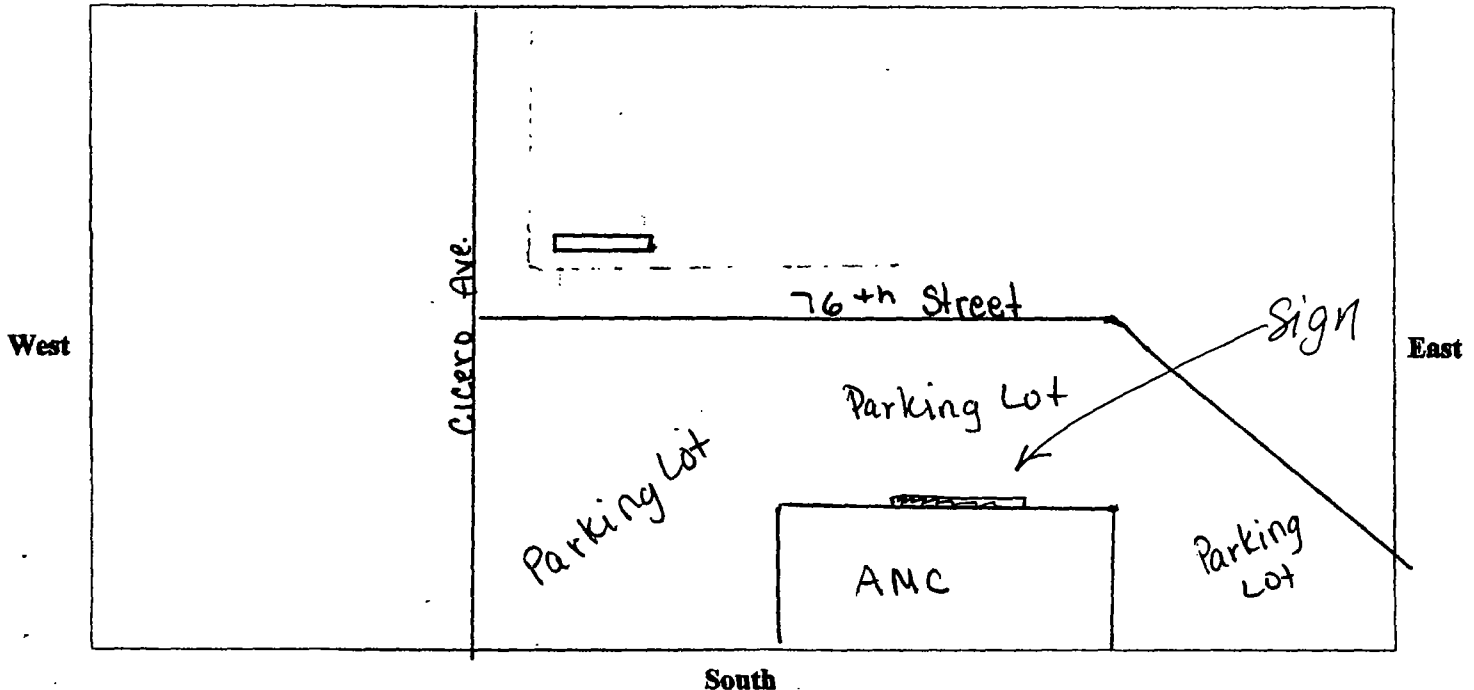

**SIGN USE:**

Bus. ID (On-premise) ☒

Business Lice. #  
1799064

Advertising (Off-premise) ☐

**PERMIT TYPE:**

New Construction ☒

Change of Face

Previous Permit # ☐

**TYPE OF SIGN:**

Flat Wall ☐

Freestanding ☐

Awning ☐

Marquee ☐

High Rise Building ☐

Projecting Private ☒

Projecting Public Way ☐

Public Way Use -Permit #

**SIGN CHARACTERISTICS:**

Non- Illuminated ☐

Illuminated ☒

Changing Image ☐

Video Display ☐

Flashing ☐

**DISTANCE FROM:**

Curb Line: \_\_\_\_\_

Expressway, Toll Roads  
or Major Route

(n/a if over 1000 ft) >1000

Park (over 10 acres) >1000

Residential Zone >1000

Existing Off-premise on  
same side of street: N/A

**TOTAL SQUARE FOOTAGE:**

Square footage of this proposed sign 278

Gross area of all proposed signs 780

Area of all existing signs  
(not including proposed) on Zoning Lot 1300

Signature : \_\_\_\_\_ #2172670

Date: 4/29/14