



City of Chicago



Or2014-238

Office of the City Clerk

Document Tracking Sheet

Meeting Date:	5/28/2014
Sponsor(s):	Solis (25)
Type:	Order
Title:	Issuance of permits for sign(s)/signboard(s) at 1100 S Canal St - 137 sq. ft - Sign B1
Committee(s) Assignment:	Committee on Zoning, Landmarks and Building Standards

Committee on Zoning, Landmarks
and Building Standards
City Council Meeting, May 28, 2014
Alderman Danny Solis, 25th Ward
Sign Order

ORDERED, That the Commissioner of Buildings is hereby directed to issues sign permits to:

Blair Sign Programs
9935 Prospect Avenue, Studio 137
Santee, CA 92071

For the erection of a sign over 100 square feet (in area of one face) and over 24 feet above ground at:


1100 S. Canal Street
Chicago, IL 60607

Dimensions: length 17'-2" height 8'-0"


Height above grade/roof to top of sign 49' above grade

Total Square Foot Area 137 Square Feet

Such sign shall comply with all applicable provisions of TITLE 17 of the Chicago Zoning Ordinance and all other applicable provisions of the Municipal Code of the City of Chicago governing the construction and maintenance of outdoor signs, signboards and structures.

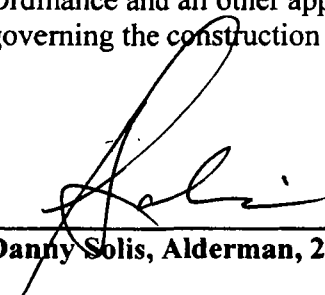


Danny Solis, Alderman, 25th Ward

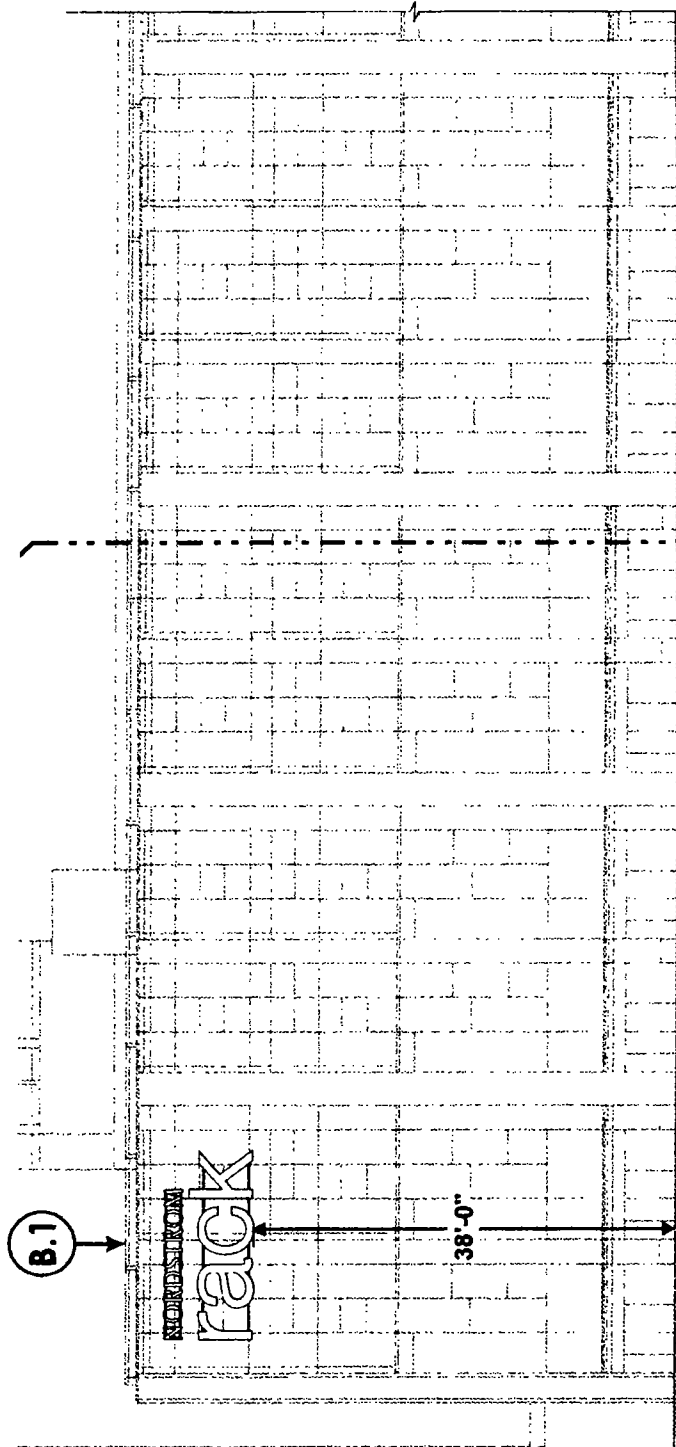


SIGN TYPES: B.1 / PARTIAL SOUTH ELEVATION

SCALE: 1/16" = 1'-0"

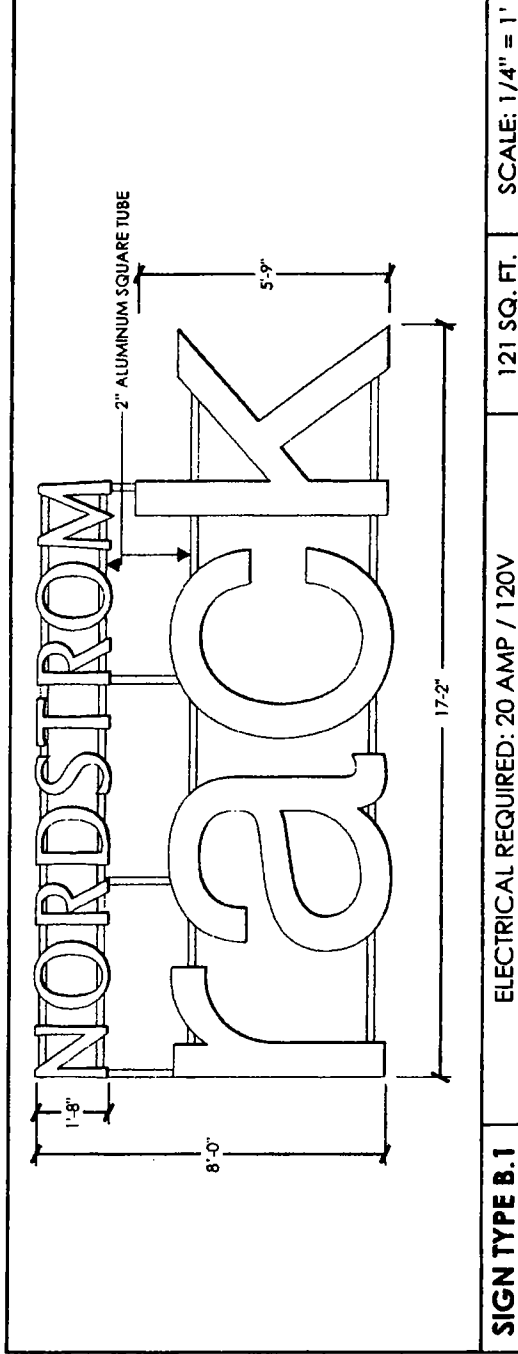

 BLAIR SIGNS PROGRAMS	Northern California: (810) 337-7020	Southern California: (619) 792-1600	9332 Prospect Ave Studio 137 Santee, CA 92071 blair@blairsign.net CA License #677503	NORDSTROM rack	CLIENT: NORDSTROM rack PROJECT: Chicago, IL (The Marine) ADDRESS: 1100 South Canal St. Chicago, IL 60607	STARTING DATE: 05/12/2014 BY: K. Bouwert REVISIONS:	Section I	Sheet # 3	© 2014, BLAIR SIGN PROGRAMS

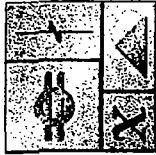

BLAIR SIGN PROGRAMS

9932 Prospect Ave
Studio 137
San Jose, CA 95127

Northern California:
(415) 337-9020

Southern California:
(415) 792-1400

info@blairsign.net
CA License #677903

CLIENT:
NORDSTROM

PROJECT:
The Marshall (280)

ADDRESS:
1800 South Canal Street
Chicago, IL 60607

STARTING DATE:
07/14/2014

BY:
J. Wallace

REVISIONS:
04/17/2014 (VW)

© 2014 BLAIR SIGN PROGRAMS



MEMBER SINCE 2008

Section I

Sheet # 2.1

SCOPE OF WORK:

Sign(s) Type: B.1-B.2

Manufacture and Install Two (2) sets of channel letters as shown and as follows:

Illumination:

White (6500K) L.E.D.'s.

To use self-contained power supplies.

Body:

Back - .090 Aluminum.

5" deep returns - Letter returns .080

Aluminum sheet provide top coats of

Polyurethane paint, over one coat epoxy

Primer matching Mathew's color N923 Black.

Inner body to have light-enhancing paint.

Faces:

Channel Letters:

3/16" Thick Plexiglass - 732B White

3/4" Trim Cap Black by Transco, Inc.

Stainless Steel Fasteners - Painted to match body.

Wireway:

2" Aluminum square tube.

Painted BM 2125-20 (Deep Space)


Clip System Attachment (See Sheet 2.2)

Incoming power/access:


Primary circuit(s) by others

120V req'd

Reasonable access req'd

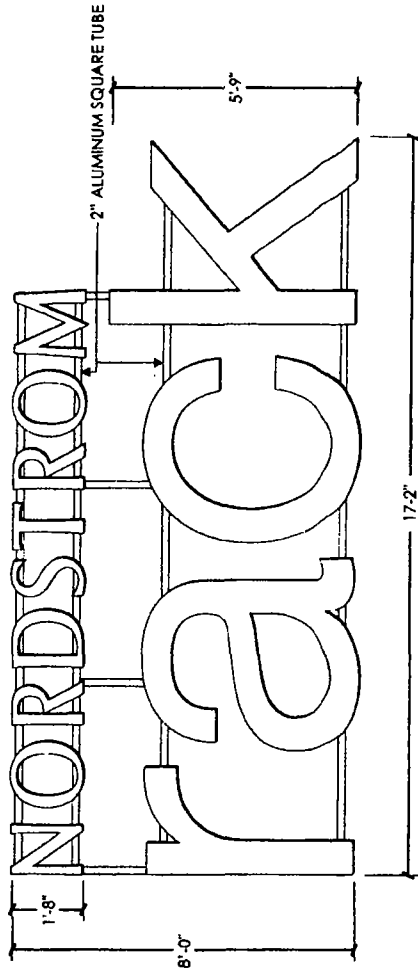

(FRONT VIEW)

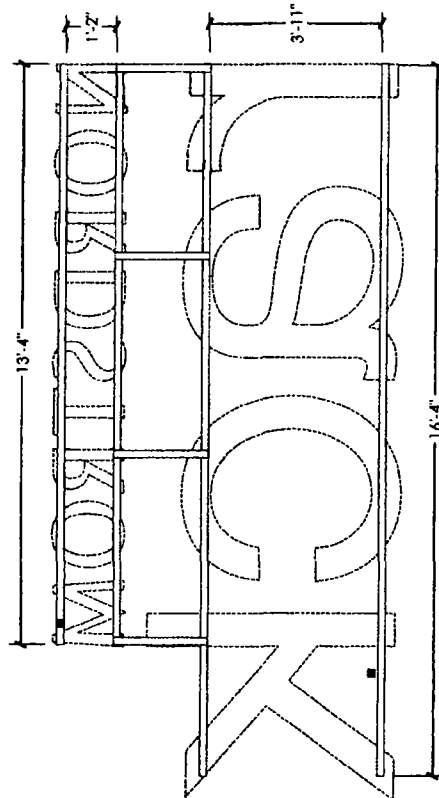

(REAR VIEW)

SIGN TYPE B.1-B.2

ELECTRICAL REQUIRED: 20 AMP / 120V

121 SQ. FT.

SCALE: 3/8" = 1'

CHANNEL LETTERS