



City of Chicago



Or2014-360

Office of the City Clerk

Document Tracking Sheet

Meeting Date:	7/30/2014
Sponsor(s):	Fioretti (2)
Type:	Order
Title:	Issuance of permits for sign(s)/signboard(s) at 2233 S Dr Martin Luther King Jr Dr
Committee(s) Assignment:	Committee on Zoning, Landmarks and Building Standards

City Council, meeting date: 7/30/14
Committee on Zoning, Landmarks, & Building Standards

ORDERED, That the Commissioner of the Building Department is hereby directed to issue a sign permit to: *(Contractor's name and address)*

Doyle Signs, Inc

232 W Interstate Road

Addison, IL 60101

For the erection of a sign / signboard over twenty-four (24) feet in height and / or over one hundred (100) square feet (in area of one face) at:

On-Premise / Business ID signs: indicate Business Name and Address

Off-Premise / Advertising signs: must indicate that it is for Advertising

Hyatt Regency


2233 S Dr Martin Luther King Jr Dr

Chicago, IL 60616


Such signs shall comply with all provisions of Title 17 of the Chicago Zoning Ordinance and all other applicable provisions of the Municipal Code of the City of Chicago governing the construction and maintenance of outdoor signs, sign boards, and structures.




2nd Ward Alderman
Robert Fioretti

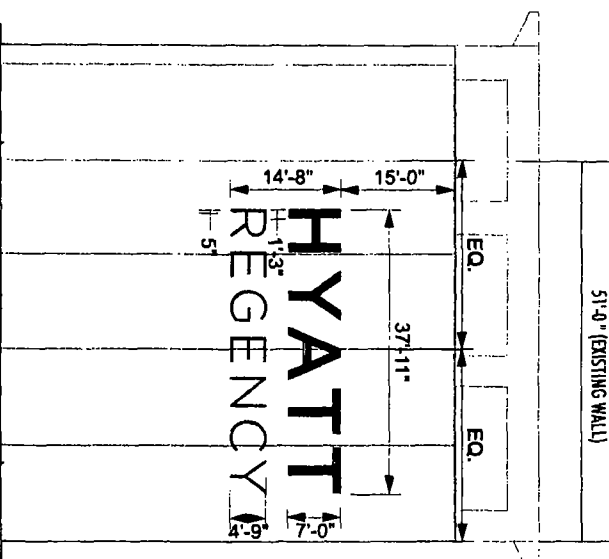

SCALE: 1/16" = 1'-0"

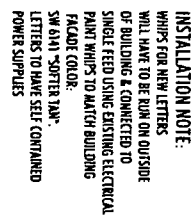

WHITE POLYCARBONATE FACES W/ 1ST SURFACE APPLIED DIGITALLY PRINTED
DAY/NIGHT VINYL 7/M HR PURPLE (PMS 7447U PURPLE)
METAL RETAINERS & ALUM. FABRICATED LETTER RETURNS TO BE PAINTED
TO MATCH HR BRUSHED ALUMINUM COLOR (SM1715)
ILLUMINATE INTERNALLY W/ WHITE LEDS.

 

Manufacturing facilities:
Occidente • Eufes • Jacksonville • Columbus

Office locations:
Occidente • Las Vegas • Las Vegas • Idaho Falls
Eufes • Jacksonville • Houston • San Antonio
Corpus Christi • Galveston • Milwaukee
Wichita • Louisville • Indianapolis • Columbus
Greenwood • Westerville • Knoxville • Tulsa
Atlanta • Tampa • Daytona Beach • Winter Park

Building Quality Signage Since 1946

<p> <input type="checkbox"/> Revisions R1 10.29.13 68 Re-Position Sign A/Det. 1 R2 11.13.65 New Sign A/Det. 2 to New Line R3 11.13.68 Double Option 2 </p>	<p> <input type="checkbox"/> Client Approval/Date: <input type="checkbox"/> Standard Approval/Date: </p>
---	---

[illegible]

2233 S. Martin Luther King
Chicago, IL
60616-0000

Job Number	23-22361-10
Date	21 October 2013
Sheet Number	1 of 3
Design Number	HR McCormick (Chicago IL) 23-22361-10 R3

This original drawing is provided as part of a planned project and is not to be exhibited, copied or reproduced without the written permission of Federal Health Sign Company LLC or its authorized agent. © 2000

34.4 13/16"

7-10 1/2"

V.A.
REGEN CO.

**FEDERAL
HEATH**

SIGN COMPANY




www.FederalHeath.com
2300 North Highway 121 Euless, Texas 76039
(817) 685-9077 (800) 527-9495 Fax (817) 685-9103

Manufacturing Facilities
Oremode - Estes - Jacksonville - Columbus

Office Locations
Oremode - Las Vegas - Laughlin - Radio Falls
Estes - Jacksonville - Houston - San Antonio
Coppell - Omaha - Garland - Milwaukee
Waukegan - Louisville - Indianapolis - Columbus
Cincinnati - Westerville - Knoxville - Tulsa
Atlanta - Tampa - Daytona Beach - Winter Park

Building Quality Signage Since 1901

[illegible]

Account Rep	Saul Struhls
Project Manager	Shelley Renaker
Drawn By	Gene Bounnoms
 Underwriters Laboratories Inc.  NATIONAL FIRE PROTECTION ASSOCIATION 	DIVISION OF UL LIMITED COMPANY AND SHALL LIST LIST E R T (7-22-2000)

Project / Location



2233 S Martin Luther King
Chicago, IL
60616-0000

Job Number	23-22361-10
Date	21 October 2013
Sheet Number	2 of 3
Design Number	HR McCormick (Chicago IL) 23-22361-10 R3

This original drawing is provided as part of a planned project and is not to be exhibited, copied or reproduced without the written permission of Federal Health Sign Company LLC or its authorized agent. © 2008



CITY OF CHICAGO

DEPARTMENT OF BUILDINGS

Sign Permit Application

APPROVAL NUMBER	APPLICATION NUMBER 100532302	ANNUAL FEE	WORK CODE	DRAWINGS ATTACHED <input type="checkbox"/> YES <input checked="" type="checkbox"/> NO				
DATE OF APPLICATION 03/21/2014		TYPE OF SIGN FLAT OR BOX						
ADDRESS OF SIGN 2233 S DR MARTIN L KING JR DR, 60616-		LENGTH	FT. 37	IN. 11	HEIGHT	FT. 14	IN. 8	
BUILDING	ORIGINAL PERMIT NUMBER	AREA	SQ. FT. 556	WEIGHT		LBS. 400		
TYPE OF PERMIT NEW CONSTRUCTION (SIGN)		SIGN HEIGHT ABOVE GRADE/ROOF FT 70						
PAYER OF ANNUAL INSPECTION HYATT, HYATT 2233 S DR MARTIN L KING JR DR CHICAGO, IL 60616 (630)543-9490		SHAPE OF SIGN REGULAR						
SIGN MANUFACTURER DOYLE SIGNS, INC		SIGN WILL READ HYATT REGENCY						
ADDRESS WHERE SIGN CAN BE SEEN PRIOR TO ERECTION		NO OF LAMPS 36		TOTAL WATTAGE 860				
TICKET NUMBER 0		REINSPECTION CONTROL NUMBER 014 E31106		TYPE OF LAMP OTHER		NO. OF BALLAST/TRANSFORMERS 5		INPUT OF TRANSFORMERS 120
TYPE OF SUPPORT FOR SIGN BUILDING		CONTRACTOR WILL INSTALL		<input checked="" type="checkbox"/> N FEEDERS <input checked="" type="checkbox"/> Y CUSTOMER LEADS				
SIGN BOARD SUPPORT MEMBERS NONE		TYPE OF SWITCH KNIFE						
ANNUAL FEE CONSTRUCTION FEE 1017 B FEE TOTAL FEE AMOUNT PAID BALANCE DUE		LOCATION OF SWITCH LISTED FLUSH TOGGLE						
		SIGN LOCATION INSTALLATION OF (1) SET OF INTERNALLY ILLUMINATED CHANNEL LETTERS TO BE MOUNTED TO THE WEST BUILDING ELEVATION.						
		Check # for Zoning						
		Check # for DCAP						

The undersigned certify that the statements in this application are true and correct and that all work done under the proposed permit will conform to the requirements of the Chicago Municipal Code

ELECT CONTR DOYLE SIGNS INC	REG. NO. E92684	BOND NO. 6046 7660	REG. NO. E92684
ADDRESS 232 INTERSTATE RD - P.O. BOX 1068 ADDISON, IL 60101-	ELECTR	SIGN ERECTOR DOYLE SIGNS INC	SIGNER
SUPERVISOR SIGNATURE		ADDRESS 232 INTERSTATE RD - P.O. BOX 1068 ADDISON IL, 60101-	SIGNATURE

The permit issued on this application will authorize only signs here applied for. If other signs are to be erected they must be covered by additional permits

City of Chicago
Rahm Emanuel, MayorDepartment of Buildings
Felicia Davis, Commissioner


TYPE OF BUSINESS <u>COMMERCIAL</u> Other: _____ Name: <u>HYATT REGENCY</u> LIC #: <u>2205266</u> Renewal Date: _____		SIGN BOND REQUIRED? <input type="checkbox"/> YES COUNCIL ORDER REQUIRED <input checked="" type="checkbox"/> YES IS SPECIAL PERMISSION REQUIRED FROM CHIEF ELECTRICAL <input type="checkbox"/> YES IF YES, ATTACH LETTER OF REQUEST	
Projects Over: <input checked="" type="checkbox"/> Private Property <input checked="" type="checkbox"/> Public Way Grant Permit #: _____ <input checked="" type="checkbox"/> Planned Development/Manufacturing PMD/PD#: <u>331</u> Zoning District: <u>OTHER</u> Other: <u>PD331</u>		TIME STAMP	
TYPE OF SIGN. <input type="checkbox"/> ADVERTISING <input checked="" type="checkbox"/> ILLUMINATE <input type="checkbox"/> MOVEABLE <input checked="" type="checkbox"/> BUSINESS <input type="checkbox"/> FLASHING			
TOTAL STREET FRONTAGE OF LOT (IN FEET) <u>300</u>			
TOTAL AREA OF NEW SIGN (SQ.FT.) <u>556</u>			
TOTAL AREA OF ALL SIGNS ON LOT (SQ.FT.) <u>856</u>			
HEIGHT OF SIGN ABOVE GRADE (TO TOP) <u>84ft 8in</u>		REMARKS	
DISTANCE OF CURB LINE OUTER EDGE (ft) <u>30</u>			
DISTANCE OF STRUCTURE INNER EDGE (ft) <u>30</u>			
DISTANCE FROM (ft): A. PUBLIC PARK (OVER 10 ACRES) <u>1,241</u> B. EXPRESSWAY (IF LESS THAN 1,000 FT.) _____ C. RESIDENCE DISTRICT (ADVERTISING SIGNS ONLY) <u>1,884</u>			
IF REPLACEMENT SIGN OR CHANGE OF FACE, WHAT DOES THE EXISTING SIGN READ? Original Payee: _____			
Landmark Hold: <input type="checkbox"/> Status: _____			
ZONING (OFFICE USE ONLY)			

CITY OF CHICAGO
DEPARTMENT OF ZONING AND LAND USE PLANNING
SIGN SITE PLAN
(ALL INFORMATION MUST BE COMPLETED AND LEGIBLE)

Site Address: 2233 S. Dr Martin Luther King Drive of applications

Sign Company: DOYLE Signs, Inc. Rep Name: Lisa Neal

Phone (630) 543-9490 EXT 17 (Below: Building, streets and location of sign on lot or structure)
North

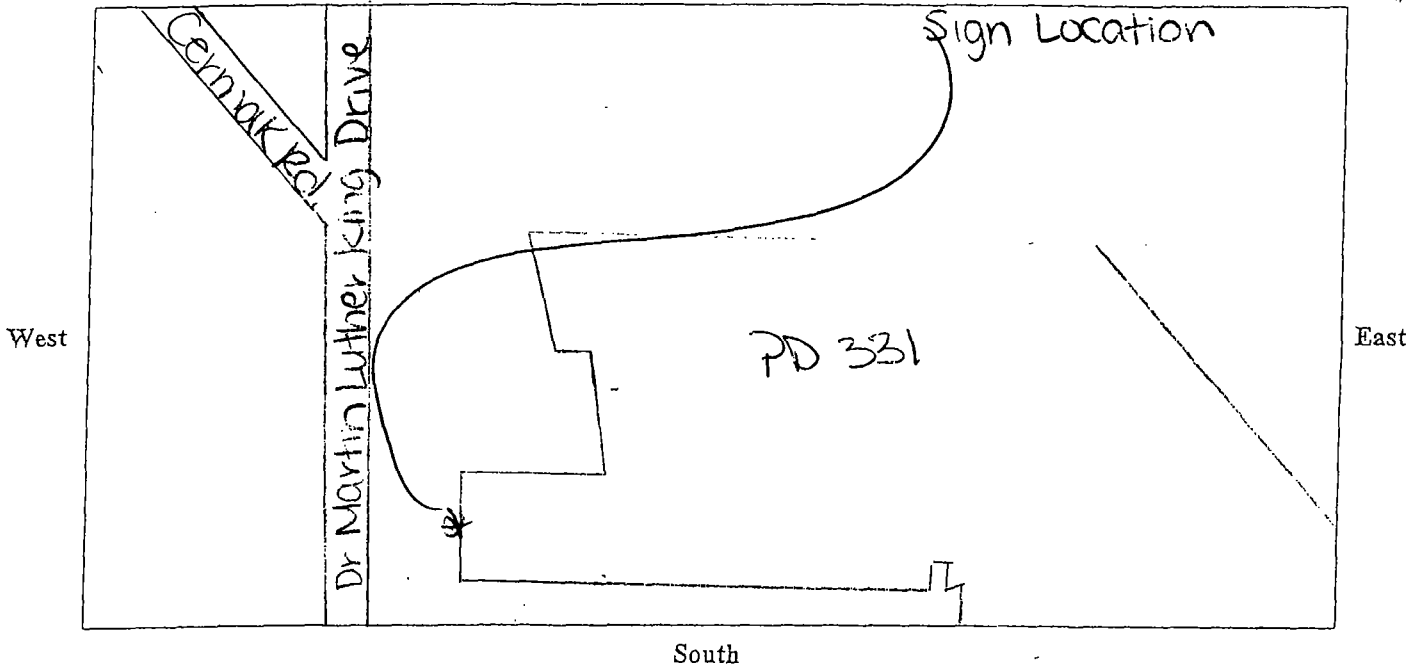

SIGN USE:

Bus. ID (On-premise) ☒

Business Lice. # 22052106

Advertising (Off-premise) ☐

TYPE OF SIGN:

Flat Wall ☒

Freestanding ☐

Awning ☐

Marquee ☐

High Rise Building ☐

Projecting Private ☐

Projecting Public Way ☐

Public Way Use -Permit #

SIGN CHARACTERISTICS:

Non- Illuminated ☐

Illuminated ☒

Changing Image ☐

Video Display ☐

Flashing ☐

PERMIT TYPE:

New Construction ☒

Change of Face ☐

Previous Permit #

DISTANCE FROM:

Curb Line: 29.5 ft.

Expressway, Toll Roads
or Major Route

(n/a if over 1000 ft) N/A

Park (over 10 acres) 1341.4 ft.

Residential Zone 1884.05 ft.

Existing Off-premise on
same side of street: N/A

TOTAL SQUARE FOOTAGE:

Square footage of this proposed sign 556

Gross area of all proposed signs 556

Area of all existing signs

(not including proposed) on Zoning Lot 300

Signature Lisa Neal

Date: 3/21/14