



City of Chicago



Or2014-416

Office of the City Clerk Document Tracking Sheet

Meeting Date:	9/10/2014
Sponsor(s):	Thompson (16)
Type:	Order
Title:	Issuance of permits for sign(s)/signboard(s) at 6057 S Western Ave
Committee(s) Assignment:	Committee on Zoning, Landmarks and Building Standards

CITY COUNCIL MEETING
Introduced September 10, 2014

Ordered, that the Commissioner of Buildings is hereby authorized and directed to issue a sign permit to:

Sign Effects
1400 Norwood
Itasca, IL 60143

For the erection of a sign/signboard over 24 feet in height and/or 100 square feet in the area of one facet at:


Ombudsman Chicago South
6057 S. Western Ave
Chicago, IL 60636

Dimensions: Length: 25 Ft Height: 4 Ft 10"

Height above grade/roof to top of sign: 19 Ft 10 "


Total Square Foot Area: 121 Sq Ft

Such sign(s) shall comply with the applicable provisions of Title 17 of the Chicago Zoning Ordinance of the Municipal Code of the City of Chicago governing the construction and maintenance of outdoor signs, signboards and structures.

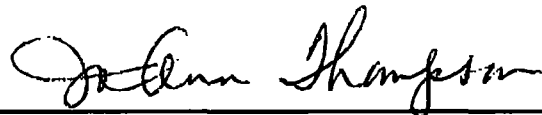

JoAnn Thompson
Alderman, 16th Ward

OMBUDSMAN-SOUTH.dwg

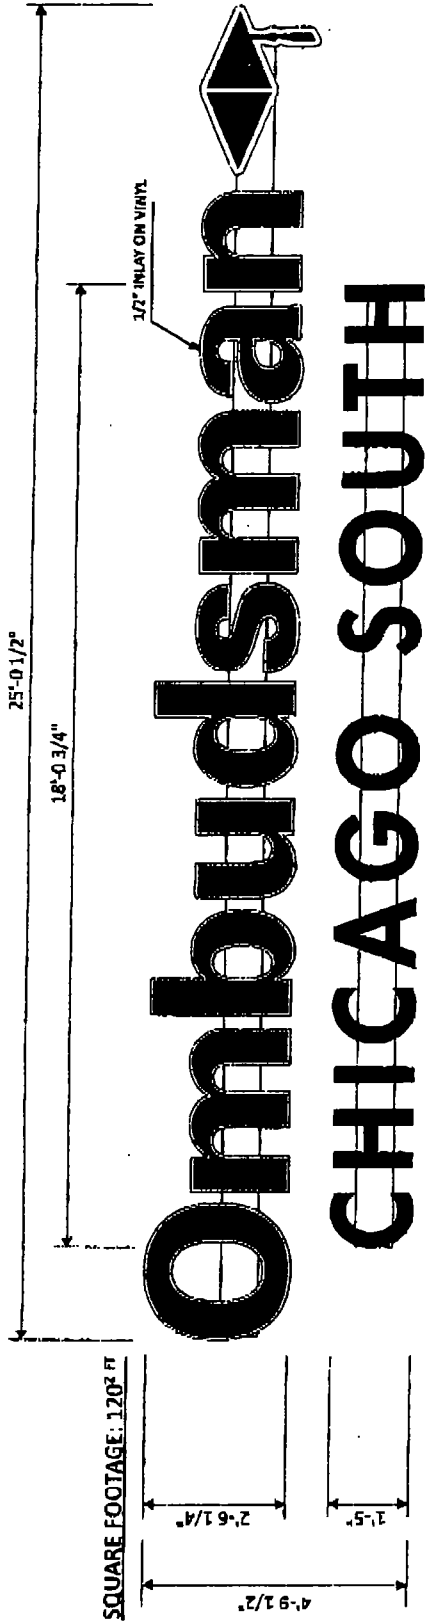


SQUARE FOOTAGE: 120[±] FT

4'-9 1/2"

2'-6 1/4"

1'-5"

Ombudsman 

CHICAGO SOUTH


(1) COMPLETE SET OF LED ILLUMINATED CHANNEL LETTERS WITH A 30" HEIGHT RACEWAY MOUNTED. WHITE ACRYLIC FACES WITH PERFORATED VINYL OVERLAY. FACES ARE TO BE TRIMCAPPED FOR A SHOEBOX FIT. CABINET DEPTH TO BE 5". RACEWAY TO BE 8" HIGH AND 8" DEEP. UL LISTED WITH SERVICE SWITCH INSTALLED.

(1) COMPLETE SET OF LED ILLUMINATED CHANNEL LETTERS WITH A 17" HEIGHT RACEWAY MOUNTED. WHITE ACRYLIC FACES WITH PERFORATED VINYL OVERLAY. FACES ARE TO BE TRIMCAPPED FOR A SHOEBOX FIT. CABINET DEPTH TO BE 5". RACEWAY TO BE 8" HIGH AND 8" DEEP. UL LISTED WITH SERVICE SWITCH INSTALLED.

COLORS:

- CHANNEL FACES: PERFORATED BLACK
- TRIMCAPS: BLACK
- INLAY: WHITE
- LOGO: BLACK, 3630-83 REGAL RED

OMBUDSMAN
CHICAGO SOUTH
 6057 S. WESTERN AVE
 CHICAGO, IL
 ORDER #

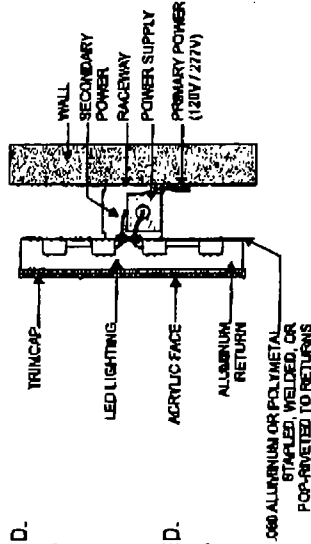


TYPICAL RACEWAY MOUNTED LED CHANNEL LETTERS
 U.L. 2161 LISTED AND 1999 N.E.C. COMPLIANT
 NOT TO SCALE


ACCEPTED BY: _____

DATE: _____


ALL INFORMATION CONTAINED ON THIS DRAWING IS CONFIDENTIAL AND PROPRIETARY TO ADAMS ELECTRIC SIGNS. THIS SIGN SHALL REMAIN THE PROPERTY OF ADAMS ELECTRIC SIGNS UNTIL FULLY PAID FOR. THE INTENT OF THIS DRAWING IS TO SHOW A CONCEPTUAL REPRESENTATION OF THE PROPOSED SIGNAGE. DUE TO VARIATIONS IN PRINTING DEVICES AND SUBSTRATES, THE FINISHED PRODUCT MAY DIFFER SLIGHTLY FROM DRAWING.

 <p>ADAMS ELECTRIC SIGNS CHICAGO, IL</p>	DARRYL MARTIN 7772 W CENTRAL AVE RIVER FOREST, IL 60305 312-859-4096	SCALE: 3/8" = 1'-0" SALES: DARRYL DWG. #: 0714004 DATE: 7-08-14/7-22-14
	AS BUILT: CABINET TRIM SIZE	ART: NY CKD.:

D:\BUDSMAN-SOUTH1.pdf

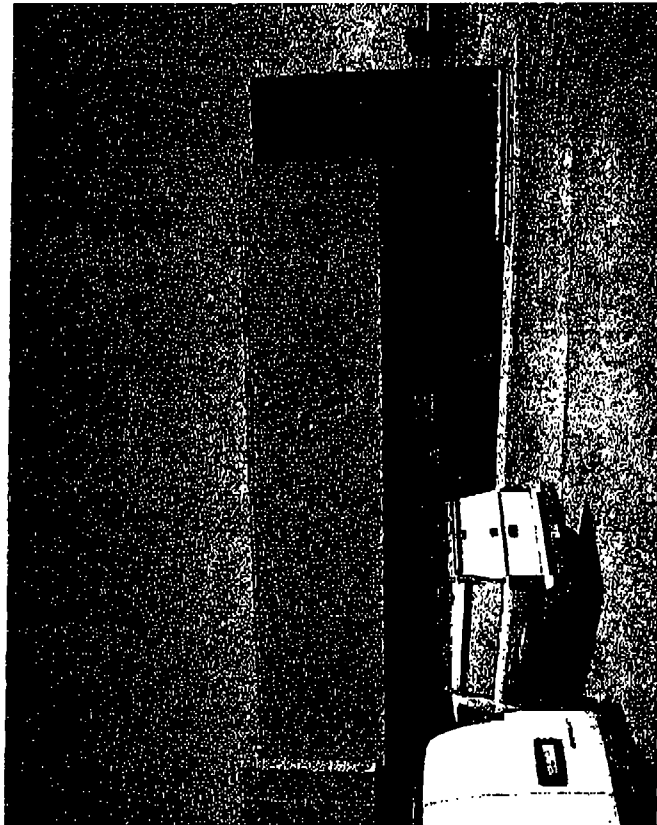

CURRENT

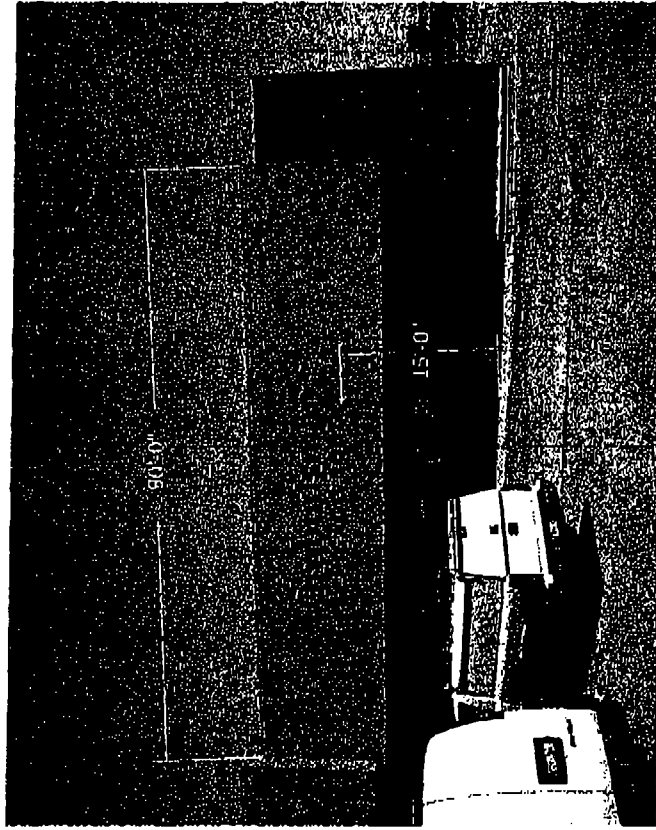

PROPOSED

OMBUDSMAN
CHICAGO SOUTH
6057 S. WESTERN AVE
CHICAGO, IL
ORDER #

ACCEPTED BY: _____ DATE: _____

ALL INFORMATION CONTAINED ON THIS DRAWING IS CONFIDENTIAL AND PROPRIETARY. IT IS THE SOLE PROPERTY OF ADAMS SIGNS AND IS NOT TO BE REPRODUCED BY ANYONE WITHOUT WRITTEN CONSENT FROM ADAMS SIGNS.
 THIS SIGN SHALL REMAIN THE PROPERTY OF ADAMS SIGNS UNTIL FULLY PAID FOR.

THE INTENT OF THIS DRAWING IS TO SHOW A CONCEPTUAL REPRESENTATION OF THE PROPOSED SIGNAGE. DUE TO VARIATIONS IN PRINTING DEVICES AND SUBSTRATES, THE FINISHED PRODUCT MAY DIFFER SLIGHTLY FROM DRAWING.



ADAMS ELECTRIC SIGNS
CHICAGO, IL

DARRYL MARTIN
 7772 W CENTRAL AVE
 RIVER FOREST, IL 60305
 312-859-4096

SCALE: NTS

DATE: 7-03-14 / 7-22-14

SALES: DARRYL

ART: NV

DWG. #: 0714004

CNO.:

AS BUILT: CABINET TRIM SIZE:

FACE TRIM SIZE: