



City of Chicago



O2014-7094

Office of the City Clerk

Document Tracking Sheet

Meeting Date:	9/10/2014
Sponsor(s):	Moreno (1)
Type:	Ordinance
Title:	Grant(s) of privilege in public way for Bucktown Wicker Park Dental
Committee(s) Assignment:	Committee on Transportation and Public Way

ORDINANCE
BUCKTOWN WICKER PARK DENTAL
Acct. No. 391122 - 1
Permit No. 1113626

Be It Ordained by the City Council of the City of Chicago:

SECTION 1. Permission and authority are hereby given and granted to BUCKTOWN WICKER PARK DENTAL, upon the terms and subject to the conditions of this ordinance to maintain and use two (2) sign(s) projecting over the public right-of-way attached to its premises known as 2303 W. North Ave..

Said sign structure(s) measures as follows; along W. North Avenue:

One (1) at nine point seven five (9.75) feet in length, two point five eight (2.58) feet in height and twelve point five eight (12.58) feet above grade level.

One (1) at two point five (2.5) feet in length, two point five (2.5) feet in height and twelve (12) feet above grade level.

The location of said privilege shall be as shown on prints kept on file with the Department of Business Affairs and Consumer Protection and the Office of the City Clerk.

Said privilege shall be constructed in accordance with plans and specifications approved by the Department of Transportation (Division of Project Development) and Zoning Department - Signs.

This grant of privilege in the public way shall be subject to the provisions of Section 10-28-015 and all other required provisions of the Municipal Code of Chicago.


The grantee shall pay to the City of Chicago as compensation for the privilege #1113626 herein granted the sum of four hundred (\$400.00) per annum in advance.

A 25% penalty will be added for payments received after due date.

The permit holder agrees to hold the City of Chicago harmless for any damage, relocation or replacement costs associated with damage, relocation or removal of private property caused by the City performing work in the public way.

Authority herein given and granted for a period of five (5) years from and after Date of Passage.

Alderman _____

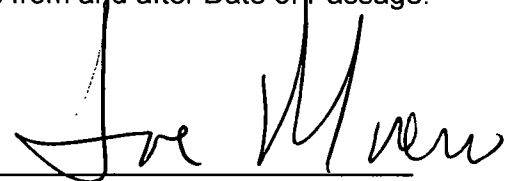A handwritten signature in black ink, appearing to read "Joe Moreno", written over a horizontal line.

Proco Joe Moreno 1st Ward



7522 Industrial Avenue
Chesterton, IN 46304
phone 219.762.9577
fax 219.762.4258
www.landmarksign.com

PRINT # 219-762-9577
ML-21685-1A
MIKE LANOVICH
US SALES REPRESENTATIVE

05.20.14
DATE

BUCKTOWN
DENTAL
CLIENT NAME


2303 W. NORTH AVE.
CHICAGO, IL
JOB LOCATION

1/4" 1" = 1'-0"
DRAWN BY SCALE
REVISED



Designed
110 Volts
Electrical connection will be
made within 10' of time of
installation.
Second Time will be charged
at Time & Material

THIS DRAWING IS THE PROPERTY OF
LANDMARK SIGN GROUP, INC.
IT IS TO BE USED ONLY FOR THE
PROJECT SPECIFICALLY IDENTIFIED
HEREIN. IT IS NOT TO BE REPRODUCED
OR COPIED IN ANY MANNER
WITHOUT THE EXPRESS WRITTEN CONSENT OF
LANDMARK SIGN GROUP, INC.
AN ASSUMPTION OF THE DRAWING
FOR ANY MEASURE OF THE DRAWING

By signing the Customer Acceptance on this print, I understand that I am accepting all aspects of this drawing. X
This includes artwork, specifications, dimensions, spelling, and all other representations herein.
I also understand that color reproductions on this print are approximate, and may not match manufacturer samples exactly.
DATE: 05.20.14
Customer Acceptance Signature: [Signature]

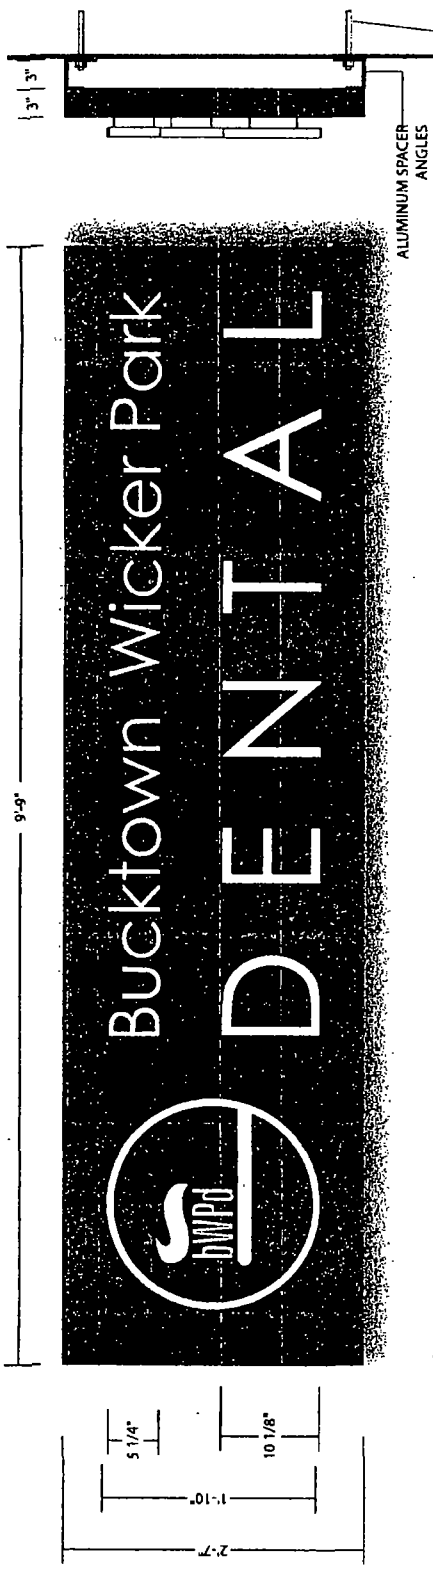

- ONE SET OF 1" THICK CLEAR ACRYLIC REVERSE CHANNEL LETTERS/ EXT. PAINTED/ ILLUMINATED WITH LEDS/
- 3" DEEP ALUCOBOND SHOEBOX BACKER PANEL/ EXT. PAINTED/ ELECTRONIC TRANSFORMER HOUSED INSIDE PANEL/
- MOUNTED TO BUILDING FASCIA
- SHOEBOX BKGD, SPACERS, & 2" RETURNS = MAP PMS 432C DK GREY
- LETTER FACES & RETURNS = MAP WHITE
- ILLUMINATION = G.E. WHITE LEDS

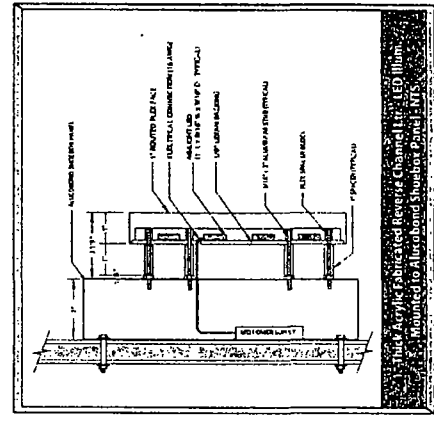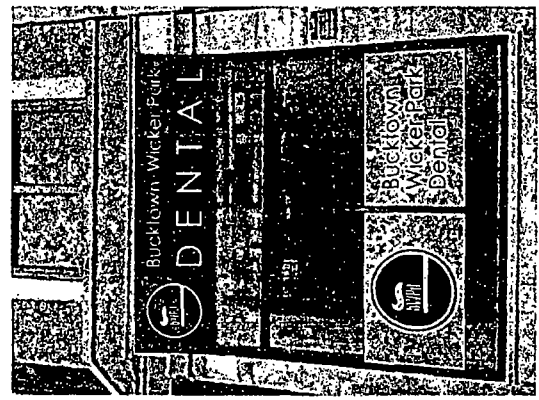



7424 Industrial Avenue
Chesterton, IN 46304
phone 219.762.9577
fax 219.762.4259
www.landmarksigns.com

PRINTED: 04/23/14 11:14 AM

ML-21685-2

MIKE LANOVICH
LSC SALES REPRESENTATIVE

04.23.14
DATE

BUCKTOWN
DENTAL
CLIENT NAME

2303 W. NORTH AVE
CHICAGO, IL
JOB LOCATION

JM
DRAWN BY: SCALE

1. CHGD BKGD
COLOR/ ADDED
BRACKET
04.28.14 JM
2. COLOR
5-7-14 SO

Designed


110 Volts

Electrical connection will be
made with a P.E. at time of
installation.
Second this will be charged
at Time & Material


THIS DRAWING IS THE PROPERTY OF
LANDMARK SIGN GROUP, INC. AND IS
NOT TO BE REPRODUCED OR
TRANSMITTED IN ANY FORM OR BY
ANY MEANS, ELECTRONIC OR MECHANICAL,
INCLUDING PHOTOCOPYING, RECORDING,
OR BY ANY INFORMATION STORAGE AND
RETRIEVAL SYSTEM, WITHOUT THE
WRITTEN PERMISSION OF LANDMARK
SIGN GROUP, INC. ANY VIOLATION OF
THIS POLICY WILL BE PROSECUTED
TO THE FULL EXTENT OF THE LAW.

By signing the Customer Acceptance on this print, I understand that I am accepting all aspects of this drawing. X
This includes Artwork, Specifications, Dimensions, Spelling, and all other representations herein.
I also understand that color reproductions on this print are approximate, and may not match manufacturer samples exactly.


DATE: IF REQUIRED: Landlord Acceptance SIGNATURE: DATE: L.S.G. SALES INITIALS: DATE

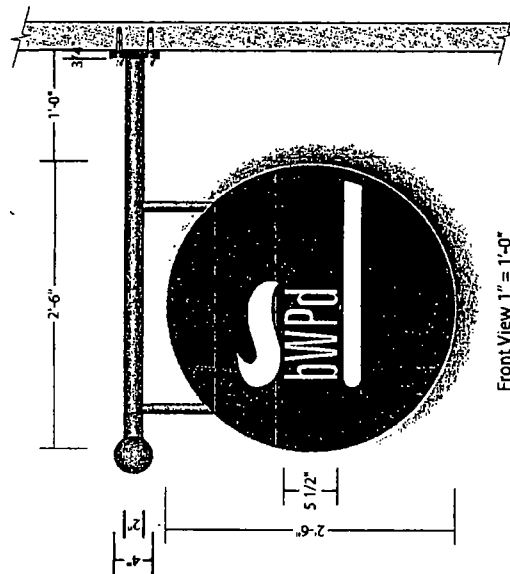

Front View 1" = 1'-0"

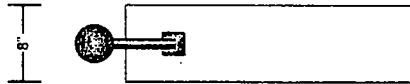

Side View 1" = 1'-0"

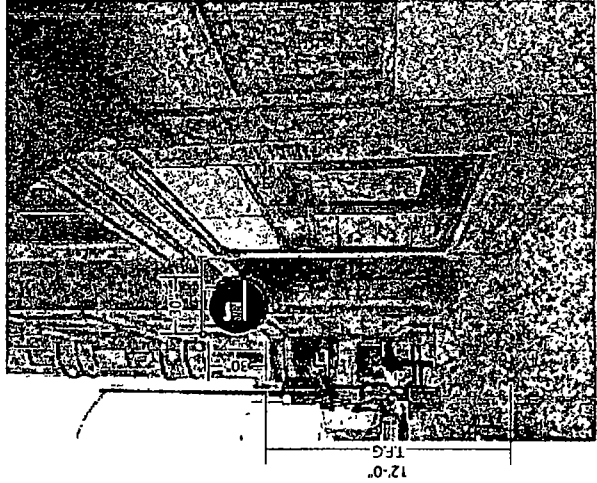

- ONE DOUBLE FACE PROJECTING SIGN/
WITH INTERIOR WELDED SUPPORTS & NO EXTERIOR BOLT HEADS/
INTERNALLY ILLUMINATED WITH LEDS/
ROUTED ALUMINUM FACES WITH 1" RETURNS, WELDED & GLUED/
BACKED WITH MILK WHITE ACRYLIC/
PLATED SMALLER DOME HEAD SCREWS AROUND RETURNS/

- MOUNTED TO BRICK FASCIA WITH OVERHEAD SUPPORT BRACKET & 4" DIA. BALL FINIAL

- SIGNCASE = MAP WHITE
BKGD = MAP PMS 432C DK GREY
COPY & GRAPHICS = #2447 MILK WHITE ACRYLIC
ILLUMINATION = G.E. WHITE LEDS
SUPPORT/ FINIAL = MAP BLACK



Department of Business Affairs and Consumer Protection
Small Business Center - Public Way Use Unit
City Hall - 121 N. LaSalle Street, Room 800 • Chicago, IL 60602
(312)-74-GOBIZ (312-744-6249) • (312) 744-1944 (TTY)
<http://www.cityofchicago.org/bacp>

09/10/2014

Alderman Proco Joe Moreno
Ward # **01**
City of Chicago
City Hall, Room **300**
121 North LaSalle Street
Chicago, Illinois 60602

Re: An ordinance to use and maintain a portion of the public right-of-way for **two (2) sign(s)** for
BUCKTOWN WICKER PARK DENTAL, adjacent to the premises known as **2303 W. North Ave.**.

Dear Alderman **Proco Joe Moreno**:

The applicant referenced above has requested the use of the public right-of-way for a **sign(s)**. An ordinance has been prepared by the Department of Business Affairs and Consumer Protection – Small Business Center - Public Way Use Unit for presentation to the City Council. Because this request was made for properties located in your ward, as approved by you as per the attached, I respectfully request that you introduce the attached ordinance at the next City Council meeting.

If you have any questions regarding this ordinance, please contact Anthony Bertuca at (312) 744-5506.

Department of Business Affairs and Consumer Protection