



City of Chicago



O2014-9535

Office of the City Clerk

Document Tracking Sheet

Meeting Date:	11/19/2014
Sponsor(s):	Harris (8)
Type:	Ordinance
Title:	Grant(s) of privilege in public way for Pete's Produce
Committee(s) Assignment:	Committee on Transportation and Public Way

ORDINANCE
PETE'S PRODUCE
Acct. No. 273114 - 1
Permit No. 1114664

Be It Ordained by the City Council of the City of Chicago:

SECTION 1. Permission and authority are hereby given and granted to PETE'S PRODUCE, upon the terms and subject to the conditions of this ordinance to maintain and use two (2) sign(s) projecting over the public right-of-way attached to its premises known as 1543 E. 87th St..

Said sign structure(s) measures as follows; along E. 87th Street:

One (1) at six point two five (6.25) feet in length, seven point four one (7.41) feet in height and nineteen (19) feet above grade level.

One (1) at thirty-three point three three (33.33) feet in length, three (3) feet in height and sixteen (16) feet above grade level.

The location of said privilege shall be as shown on prints kept on file with the Department of Business Affairs and Consumer Protection and the Office of the City Clerk.

Said privilege shall be constructed in accordance with plans and specifications approved by the Department of Transportation (Division of Project Development) and Zoning Department - Signs.

This grant of privilege in the public way shall be subject to the provisions of Section 10-28-015 and all other required provisions of the Municipal Code of Chicago.

The grantee shall pay to the City of Chicago as compensation for the privilege #1114664 herein granted the sum of six hundred (\$600.00) per annum in advance.


A 25% penalty will be added for payments received after due date.

The permit holder agrees to hold the City of Chicago harmless for any damage, relocation or replacement costs associated with damage, relocation or removal of private property caused by the City performing work in the public way.

Authority herein given and granted for a period of five (5) years from and after Date of Passage.

Alderman 

Michelle A. Harris 8th Ward

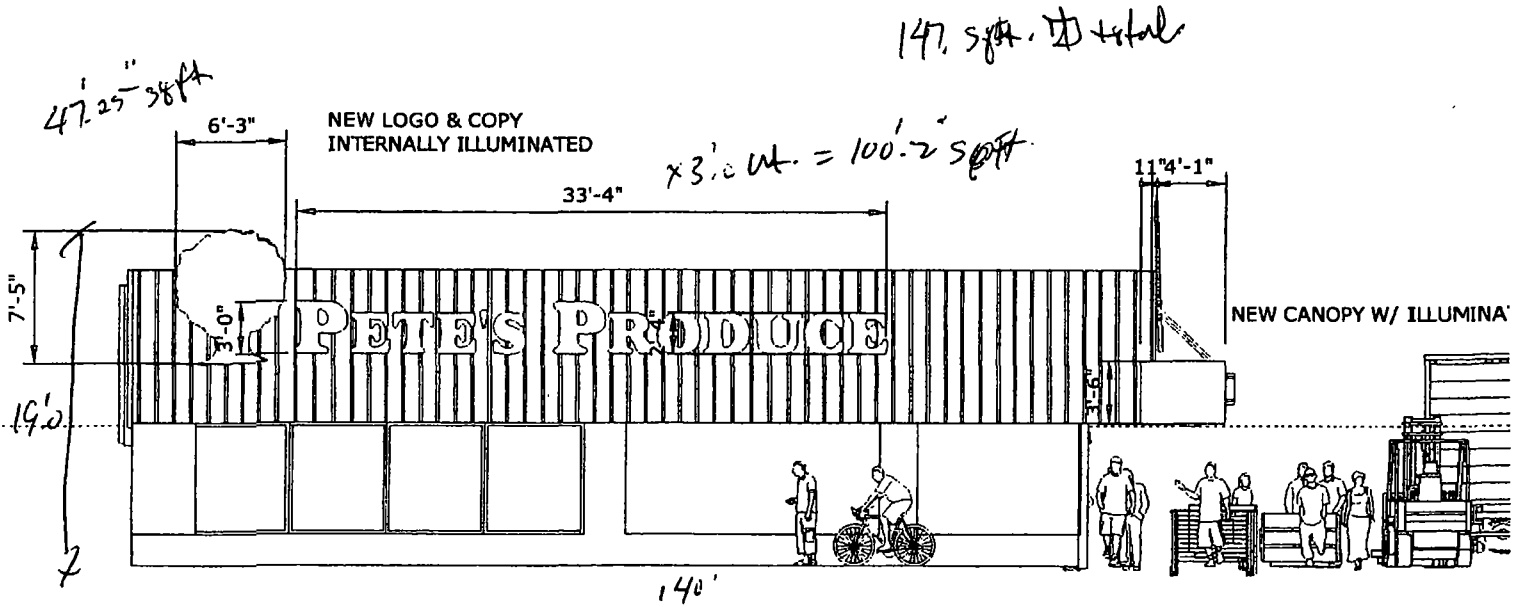

NORTH
WEST ELEVATION SCALE 1/8" = 1'-0"