



City of Chicago



Or2015-21

Office of the City Clerk

Document Tracking Sheet

Meeting Date:	1/21/2015
Sponsor(s):	Pawar (47)
Type:	Order
Title:	Issuance of permits for sign(s)/signboard(s) at 3600 N Talman Ave
Committee(s) Assignment:	Committee on Zoning, Landmarks and Building Standards

O R D E R

ORDERED, that the Commissioner of the Department of Buildings is hereby directed to issue a sign permit to:


South Water Signs
934 N. Church Rd.
Elmhurst, IL 60126

For the erection of a sign/signboard over twenty-four (24) feet in height and/or over one hundred (100) square feet in area of one face at:


3600 N. Talman Avenue

With the following dimensions, height and square foot area, as depicted on the attached Exhibit "A":

Length: 121 feet, Height: 41 feet





Alderman Ameya Pawar
47th Ward

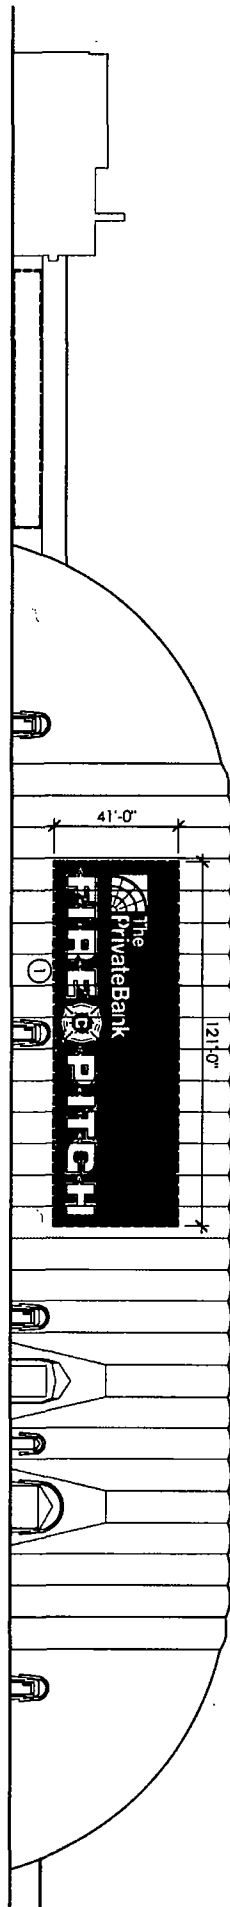

SEASONAL ATHLETIC DOME

① TEMPORARY SIGNAGE ON SEASONAL DOME

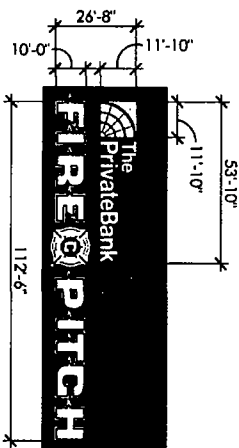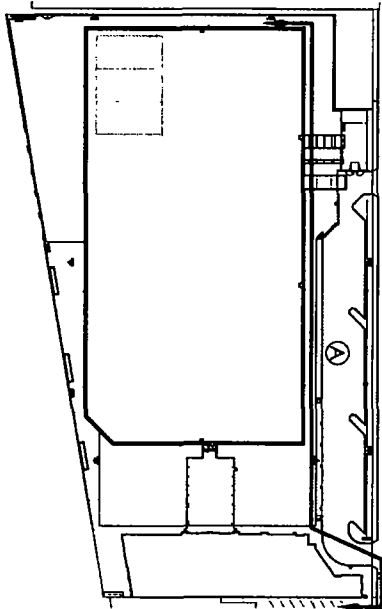

LEGEND

① MARKETING SIGNAGE ON FACE OF AIR-SUPPORTED SEASONAL ATHLETIC DOME

TOTAL WALL FACE AREA SHOWN HATCHED: 21,195 SQUARE FEET

* SIGNAGE NOT TO EXCEED 33% OF WALL FACE AREA (7,065 SF) *

SIGNAGE MATERIAL IS 20 OZ. FLEX PVC. PANELS ADJOINED W/ VELCRO. OVERALL SIGN TO BE TIED INTO DOME USING REINFORCED SEATBELT WEBBING & GROMMET STRIPS

**Arta
Group
Architects
Inc.**

890 North Elston
Oak Park, Illinois 60301
708.445.5400
708.445.7788 Fax

**Arta
Group
Architects
Inc.**

DESCRIPTION:		DRAWN BY: TV		CHKD BY: LRB	
MARKETING SIGNAGE - SEASONAL ATHLETIC DOME		SCALE: NOT TO SCALE			
TEMPORARY CONDITION		DATE: 01/12/2015			
JOB NAME: CHICAGO SOCCER		JOB NUMBER		SHEET	
		132566		ASK-31e	